


Date: March 13, 2017 Author: Michele Wallace 604-444-3732 Project: WO# 10-2157  
 Go Traffic Management: 170-8061 Lougheed Hwy. Burnaby, BC V5A 1W9 Office: 604-444-3799 Dwg: 001

Comments:  
 Parsons  
 Alexandra Pizarro 604-366-6017

City of Chilliwack  
 Job location: Young Rd & Trethewey Ave  
 Closure description: Parking Lane Closure  
 Tentative date and hours: March 21-23, 2017 Hours TBA  
 Job description: Ground Water Monitoring & Sampling

Advanced Warning Sign distances may be shortened due to Urban block length

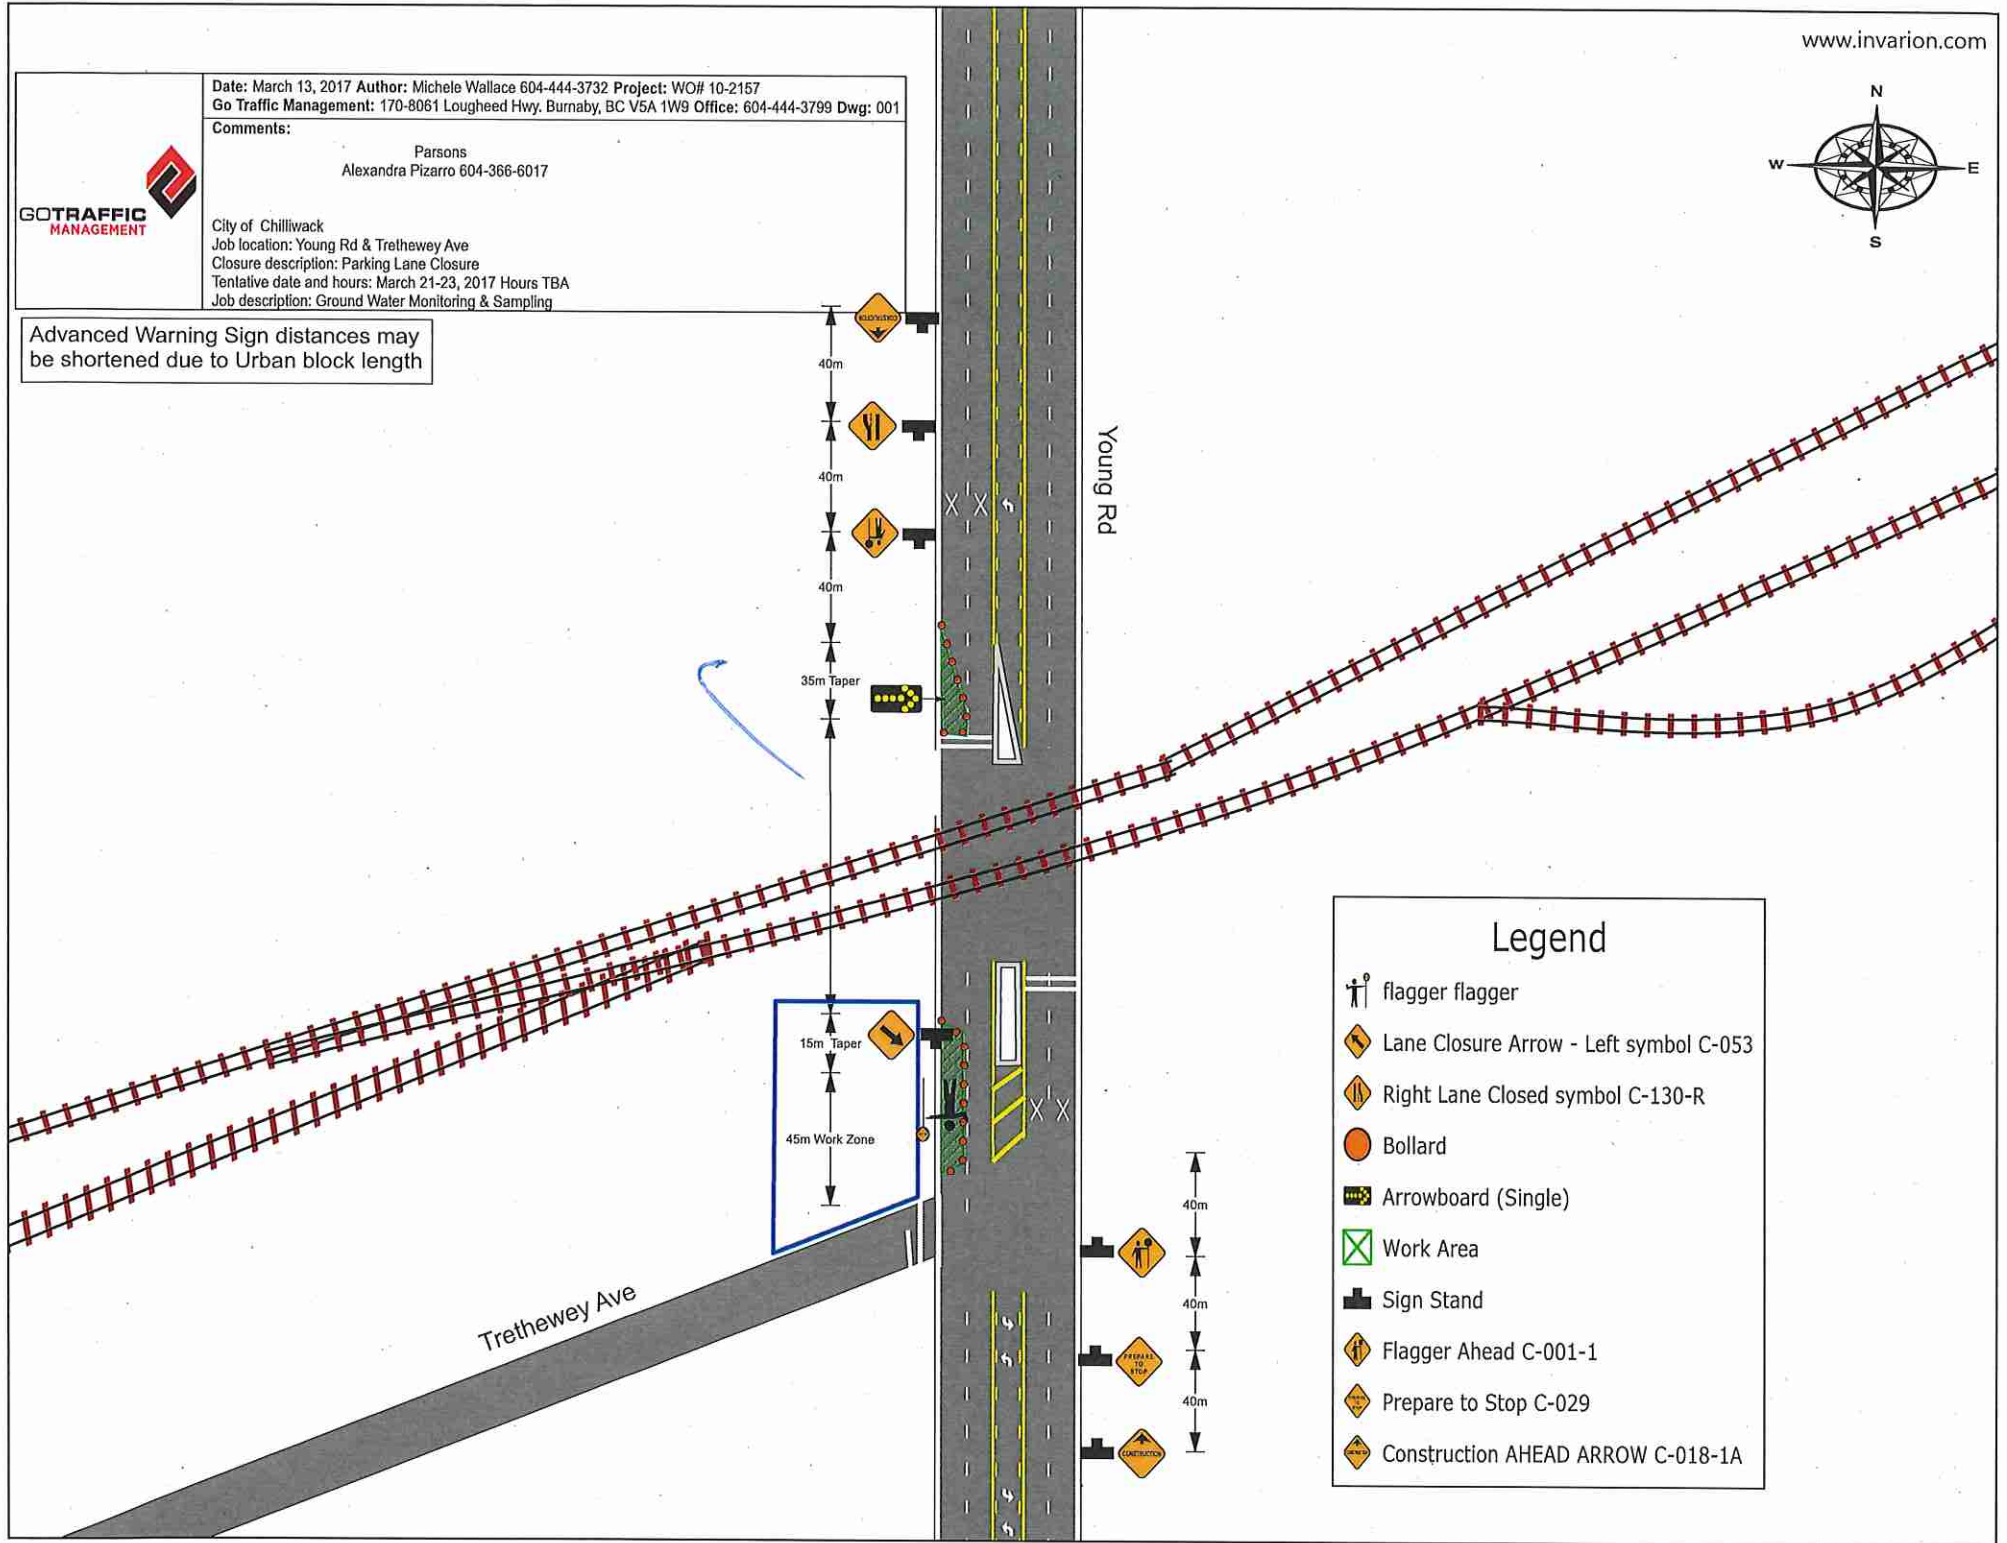

### Legend

- flagger flagger
- Lane Closure Arrow - Left symbol C-053
- Right Lane Closed symbol C-130-R
- Bollard
- Arrowboard (Single)
- Work Area
- Sign Stand
- Flagger Ahead C-001-1
- Prepare to Stop C-029
- Construction AHEAD ARROW C-018-1A