


FORTIS BC GAS  
GAS SERVICE ABANDONMENT  
44601 KEITH WILSON

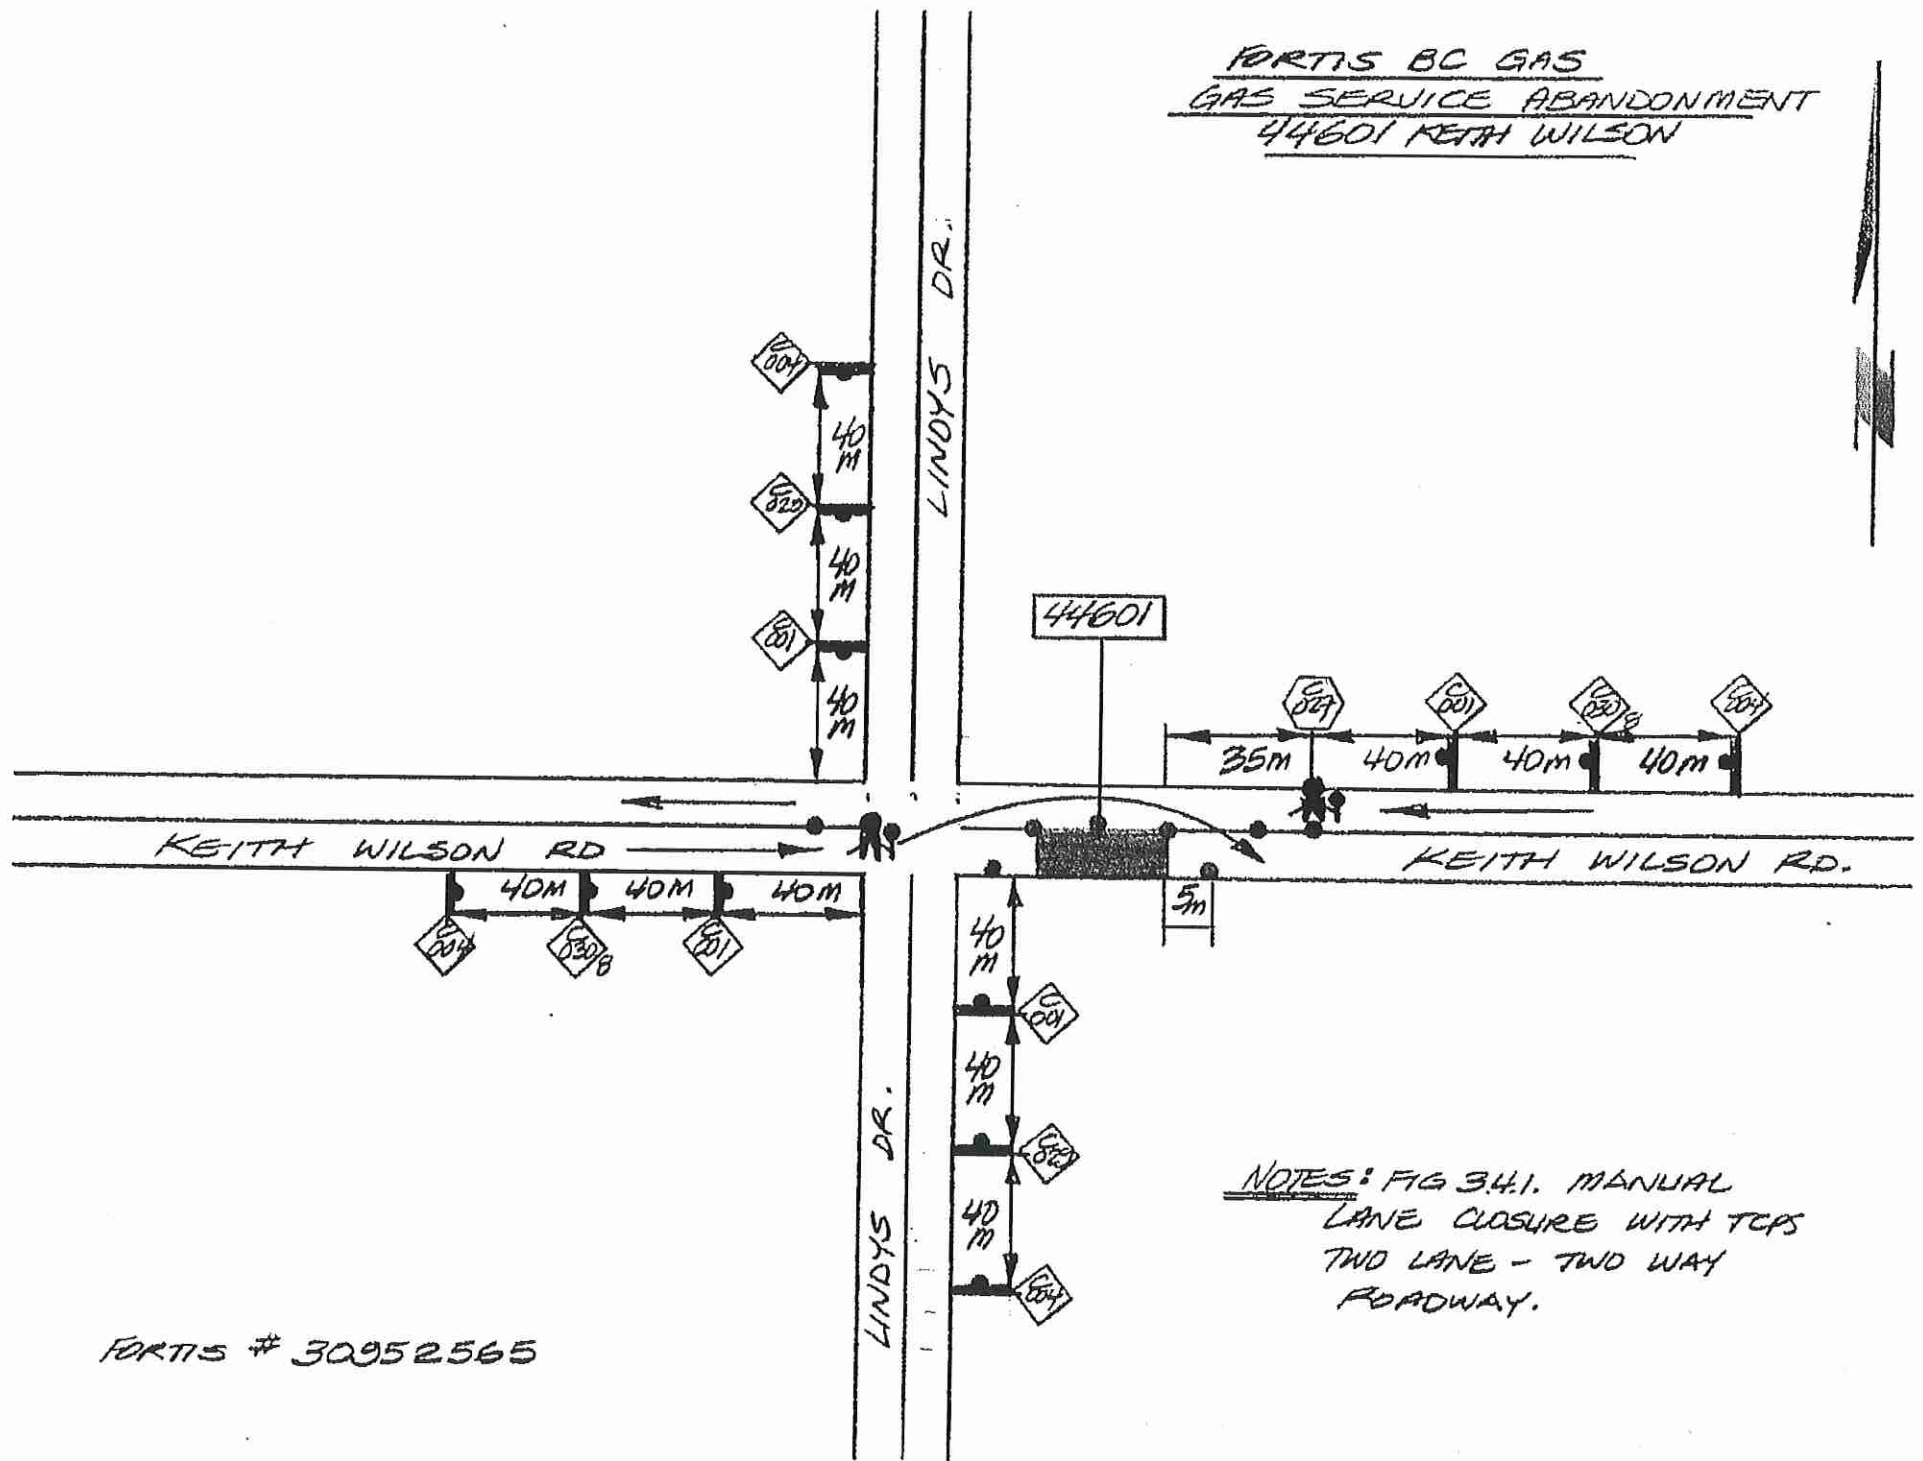

NOTES: FIG 3.4.1. MANUAL  
 LANE CLOSURE WITH TCPS  
 TWO LANE - TWO WAY  
 ROADWAY.

FORTIS # 30952565