


42955
4110281384

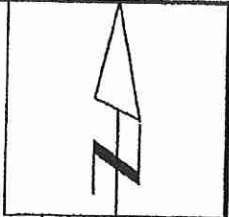

42899
⊗

114 DP

1198C/1968

114 DP 348C/1966

↓
2.7
↑

⊗
42892

⊗
42930

○
42940

○ ○
42962

Nearest Intersection: Adams Rd and Hopedale Rd.
Distance from lot to intersection is 563 meters (3 degrees North of East).
View Scale: 1:1000


42930 Adams Rd A, Chilliwack

Order #: 30962540 Prem #: 10079730 City Limits: Chilliwack

X: 1289413040.00 Y: 465176056.00

2017/10/27

FORTIS BC GAS
GAS SERVICE INSTALLATION
42930 ADAMS RD.

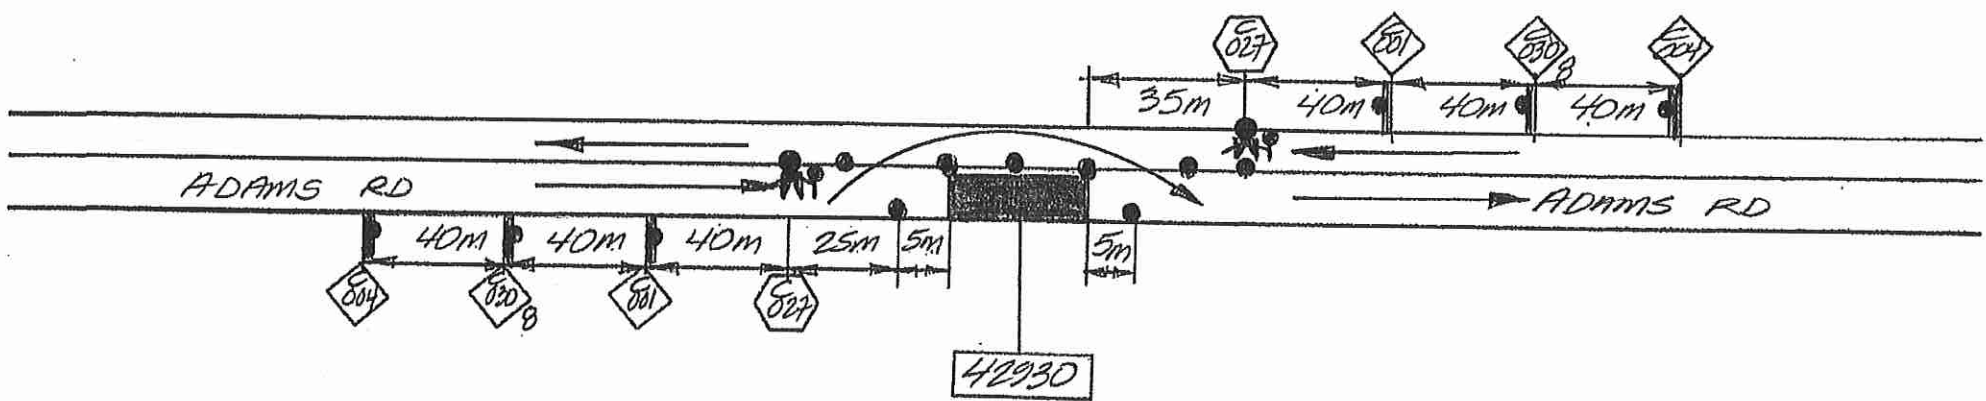

NOTES: FIG. 3.4.1. TRAFFIC MANUAL
 LANE CLOSURE WITH TCPS
 TWO LANE - TWO WAY ROADWAY.

DEC. 3/17	
# 30962540	