


# 4110283249

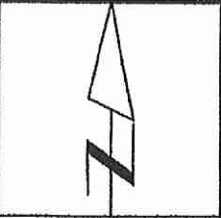


**Nearest Intersection: Chadsey Rd and South Sumas Rd.**  
Distance from lot to intersection is 721 meters (8 degrees West of North).  
View Scale: 1:1000

**6050 Chadsey Rd A, Chilliwack**

Order #: 30963638 Prem #: 10080008 City Limits: Chilliwack

X: 1286934830.00 Y: 463026382.00

2017/11/28

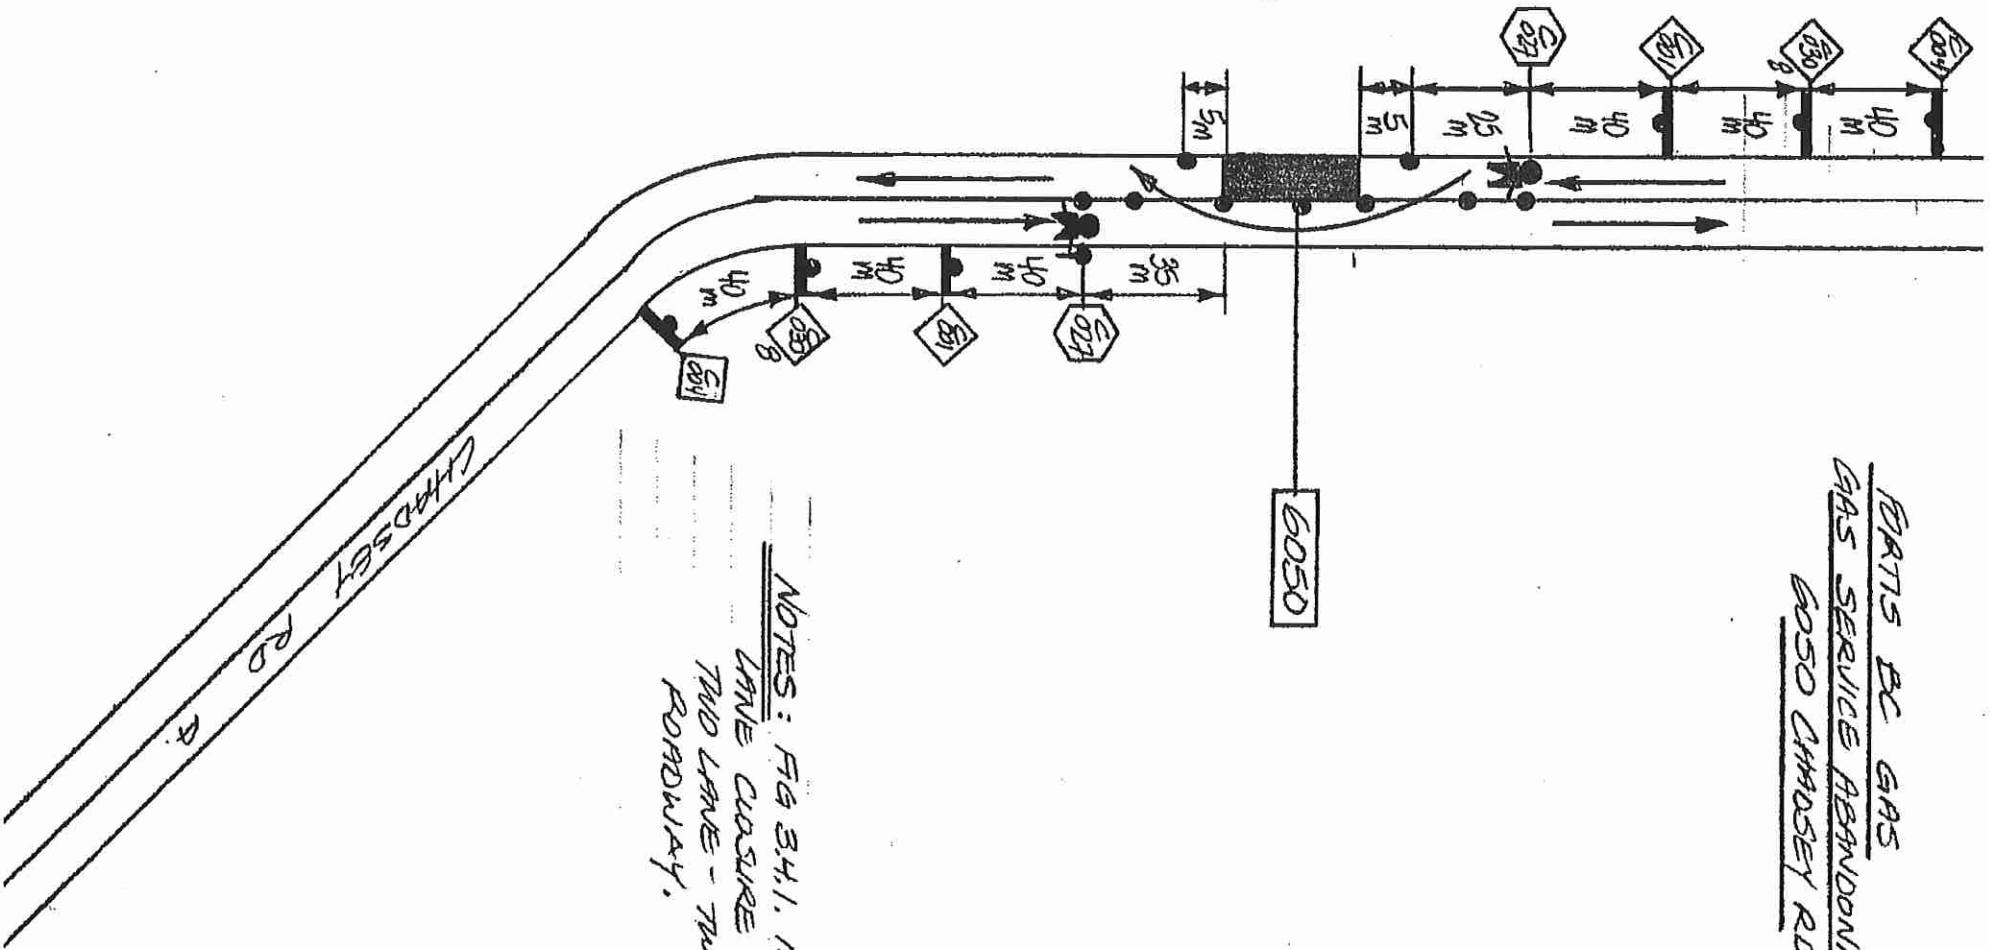

PARTS BC GAS  
GAS SERVICE ABANDONMENT  
6050 CHADSEY RD.

NOTES: FIG 34.1. MANUAL  
LANE CLOSURE WITH TAPS  
TWO LANE - TWO WAY  
ROADWAY.