


FORTIS BC GAS  
GAS SERVICE ABANDONMENT  
45631-BERNARD AVE

0 Feb 18 05:57a

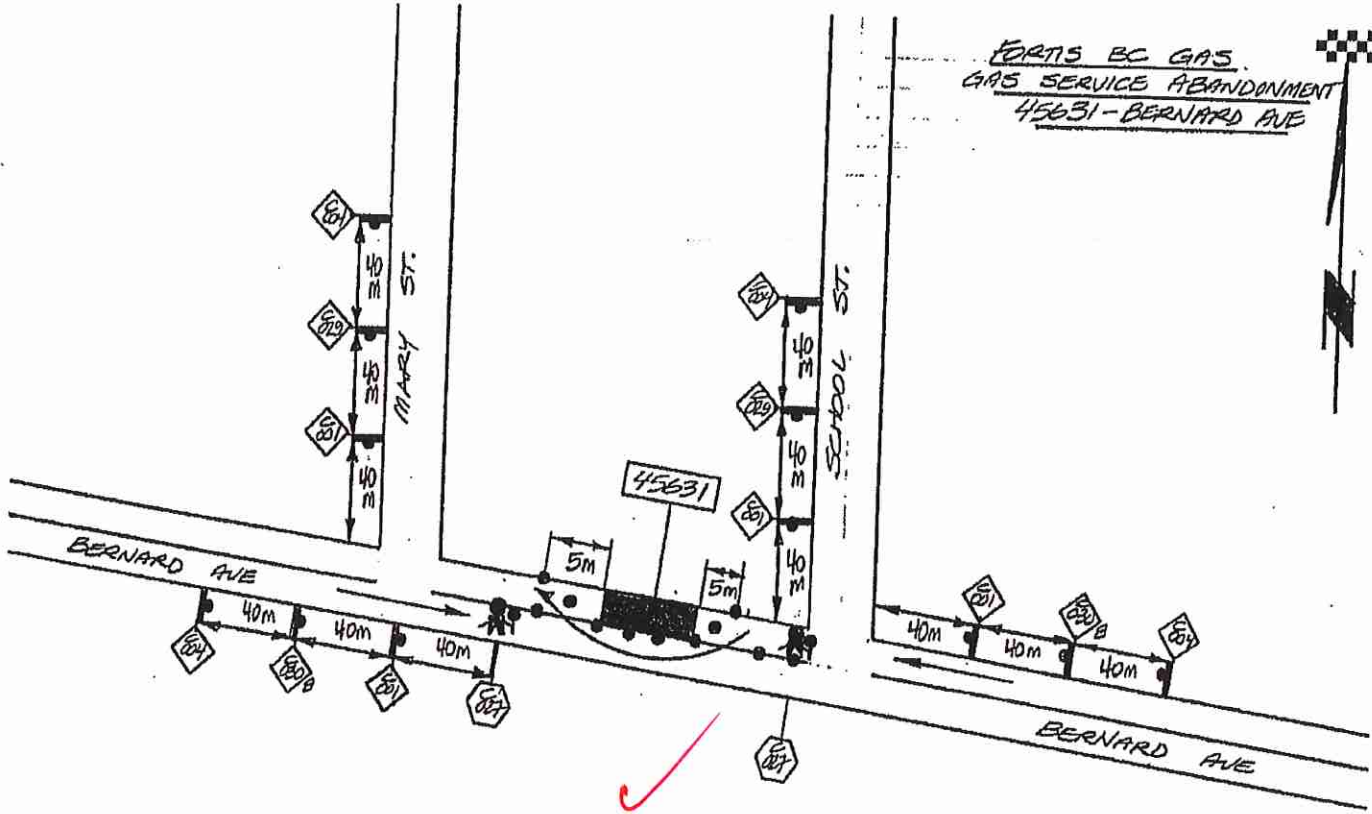

NOTES: FIG 341 MANUAL  
LANE CLOSURE WITH TCS  
TWO LANE - TWO WAY  
ROADWAY.


FORTIS # 30983504 FEB 16/18

p.1

4110289015



# 4110289015

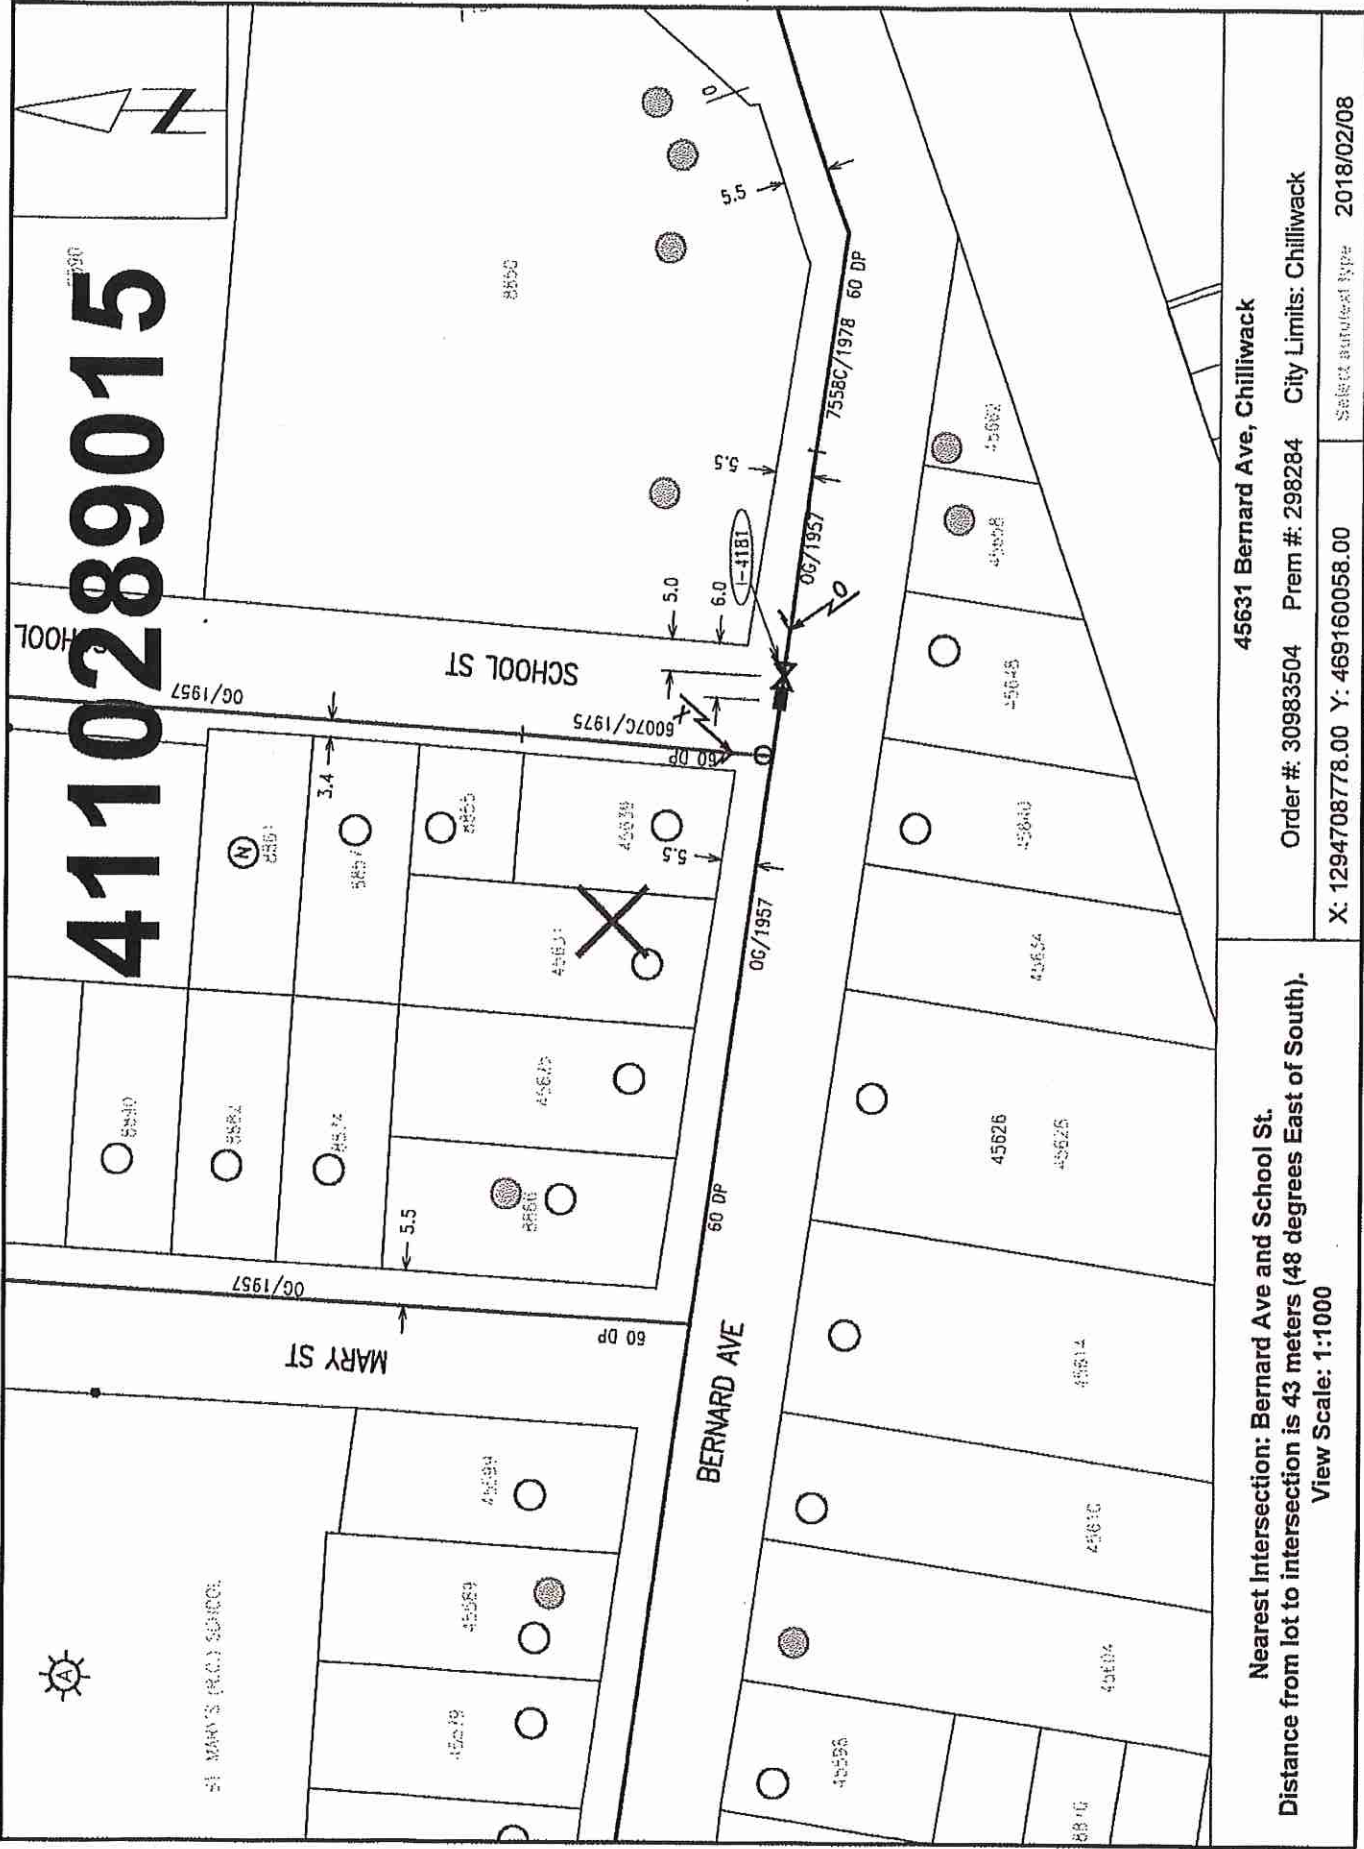

**Nearest Intersection: Bernard Ave and School St.**  
**Distance from lot to intersection is 43 meters (48 degrees East of South).**  
**View Scale: 1:1000**

Order #: 30983504 Prem #: 298284 City Limits: Chilliwack  
 X: 1294708778.00 Y: 469160058.00 Select autolabel type 2018/02/08