


FORTIS BC GAS
GAS SERVICE INSTALLATION
6029 FROMONTORY RD

4 Apr 18 09:58p

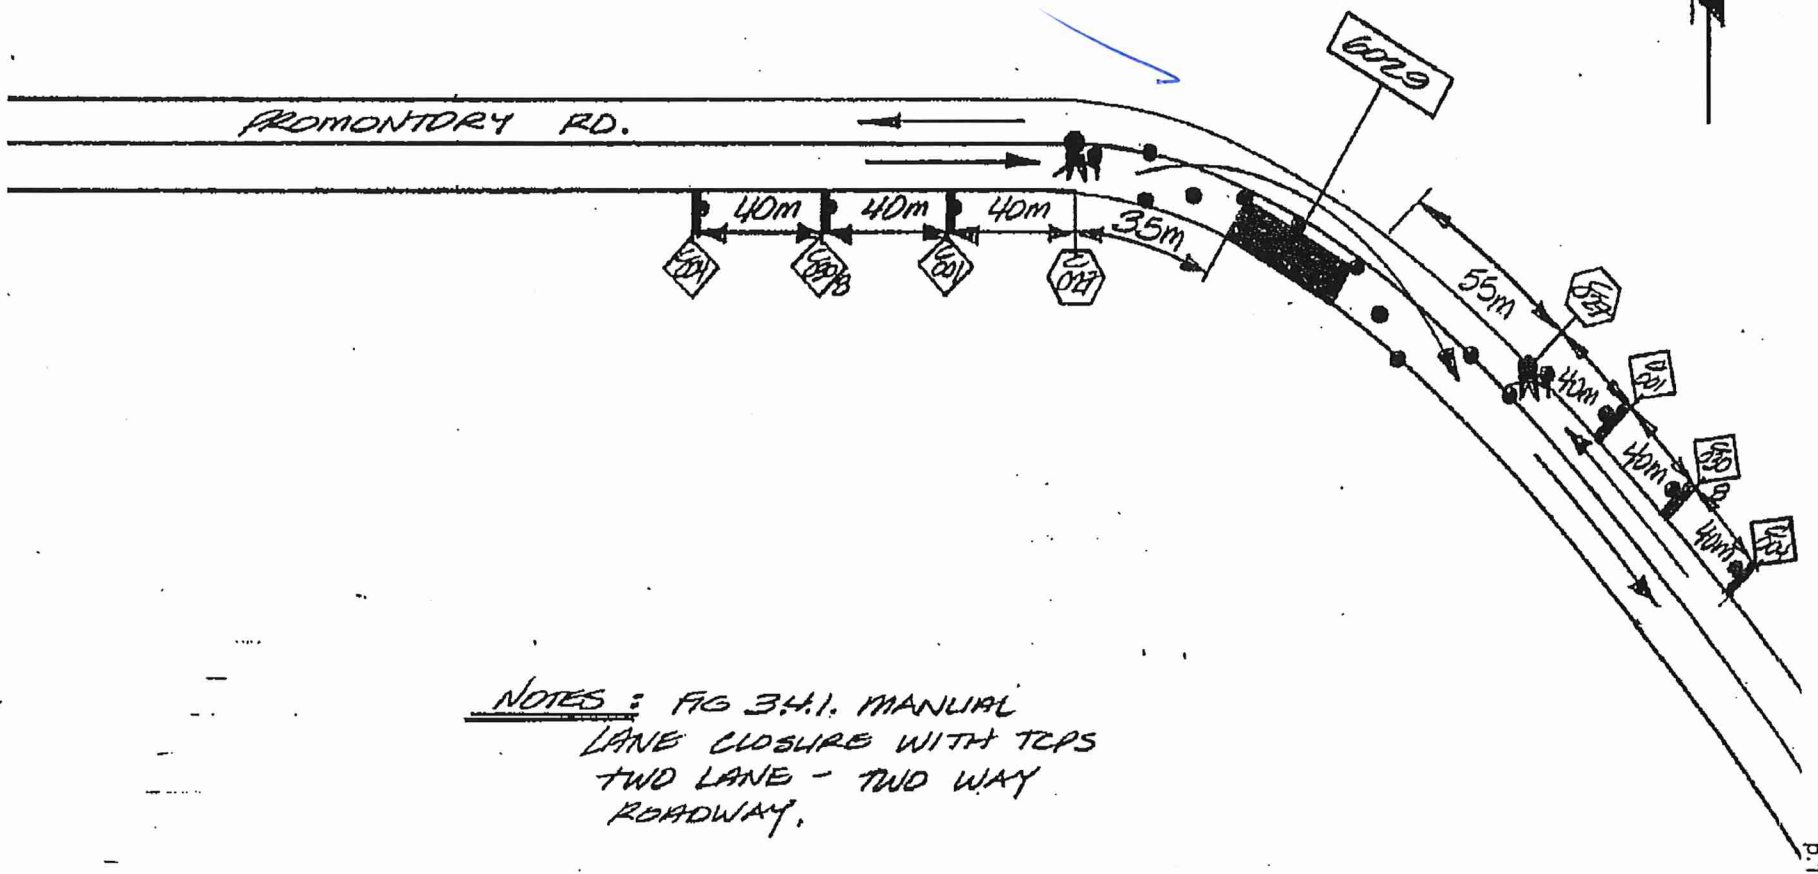

NOTES : FIG 34.1. MANUAL
LANE CLOSURE WITH TRPS
TWO LANE - TWO WAY
ROADWAY.

FORTIS # 30990738 APR. 14/18

p.1