


4110355314

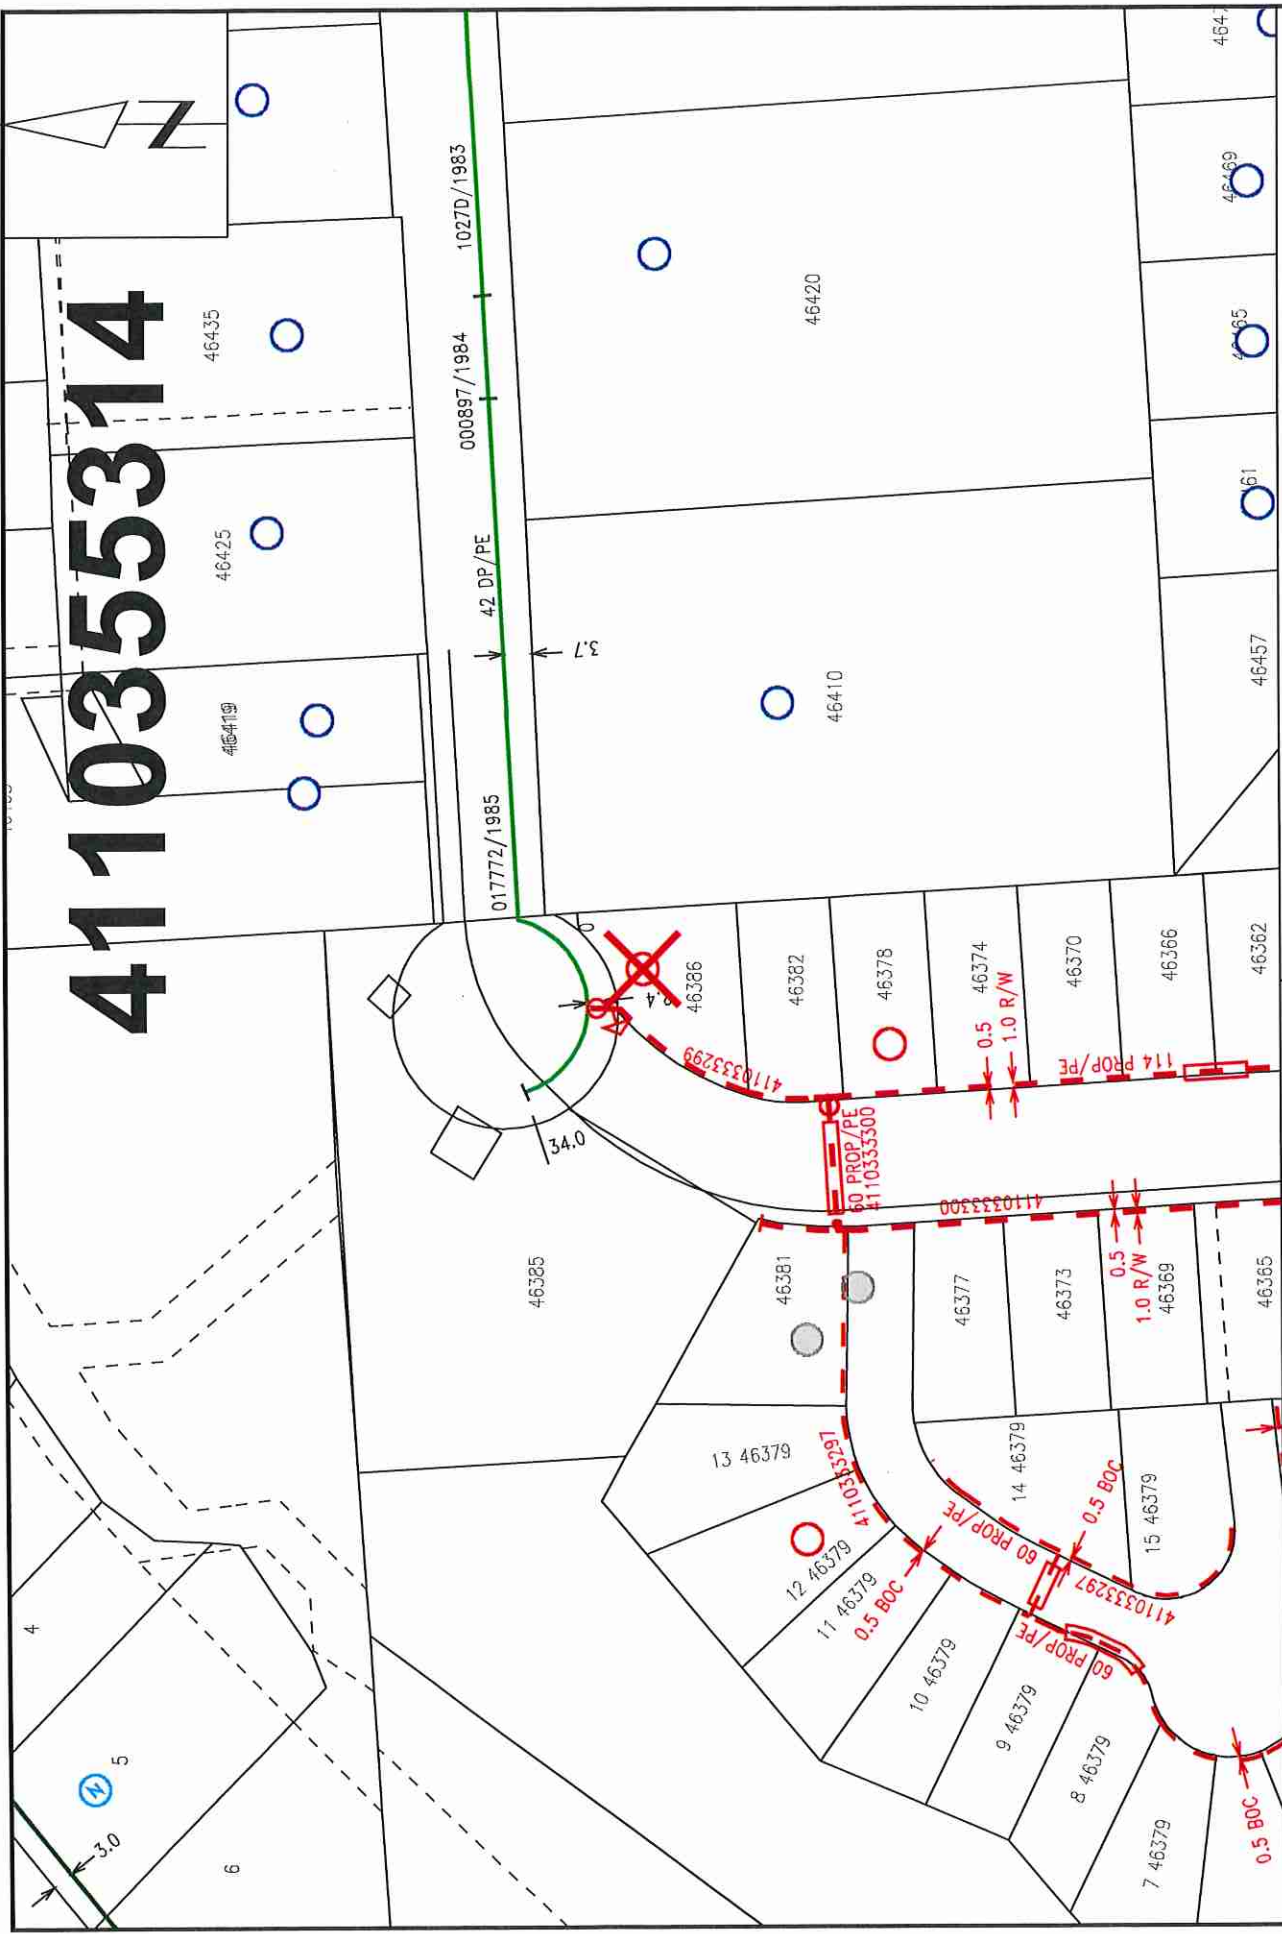

46386 Uplands Rd, Chilliwack

Order #: 31137064 Prem #: 10125012 City Limits: Chilliwack


X: 1296567514.00 Y: 463059350.00 Select autotext type 2020/06/26

Nearest Intersection: Uplands Rd and private driveway.
Distance from lot to intersection is 20 meters (19 degrees West of North).
View Scale: 1:1000



FORTIS BC GAS INSTALLATION
 46386 UPLANDS ROAD, CHILLIWACK
 JOB# 31137064



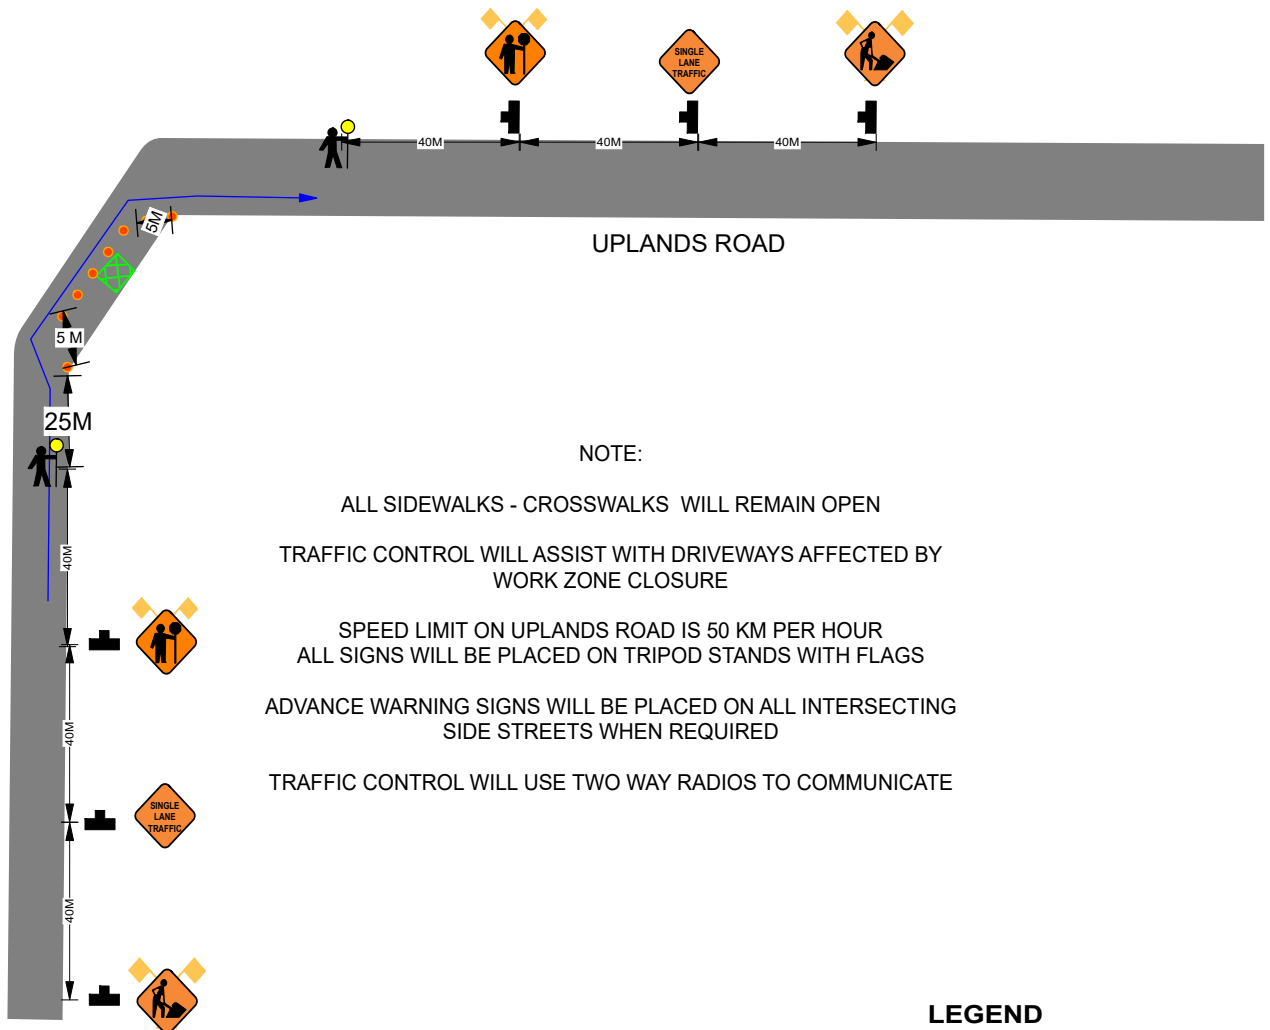


SEPTEMBER 2020
 HOURS OF OPERATION 7:00AM - 5:00PM



NOTE:

- ALL SIDEWALKS - CROSSWALKS WILL REMAIN OPEN
- TRAFFIC CONTROL WILL ASSIST WITH DRIVEWAYS AFFECTED BY WORK ZONE CLOSURE
- SPEED LIMIT ON UPLANDS ROAD IS 50 KM PER HOUR
- ALL SIGNS WILL BE PLACED ON TRIPOD STANDS WITH FLAGS
- ADVANCE WARNING SIGNS WILL BE PLACED ON ALL INTERSECTING SIDE STREETS WHEN REQUIRED
- TRAFFIC CONTROL WILL USE TWO WAY RADIOS TO COMMUNICATE

LEGEND

- DIRECTION TRAFFIC FLOW 
- TUBULAR MARKERS 
- WORK AREA 
- SIGN STANDS 
- TRAFFIC CONTROLLER 
- BUS STOP 