


FORTS BC GAS
GAS SERVICE INSTALLATION
48468-CHILLIWACK CENTRAL
CHILLIWACK

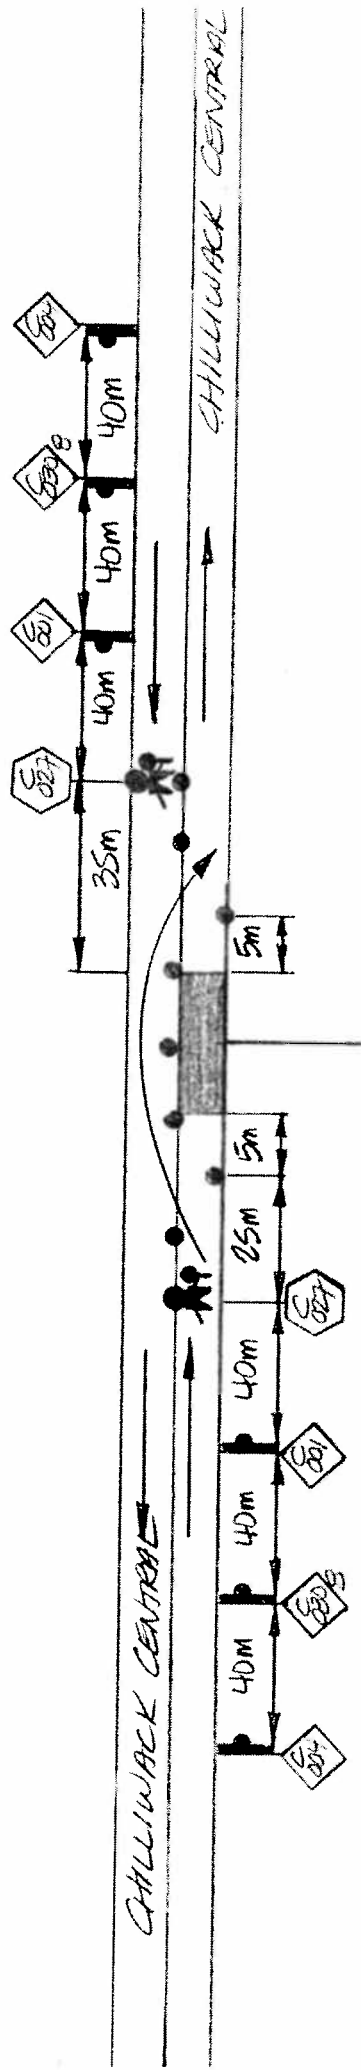

NOTES: FIG 3.4.1. TRAFFIC MANUAL
 LANE CLOSURE WITH TOPS
 TWO LANE - TWO WAY ROADWAY.

