

FORTIS BC GAS
706 WELLINGTON AVENUE, CHILLIWACK
JOB# 31133517

JUNE 2020
HOURS OF OPERATION FROM
WORK WILL TAKE ONE DAY TO COMPLETE




NOTE:

SPEED LIMIT ON LOWER LANDING ROAD IS 50KM PER HOUR
ALL SIGNS WILL BE PLACED ON TRIPOD STANDS
WITH FLAGS

ALL SIGNS ON ALL SIDE STREETS WILL BE PLACED
ON TRIPOD STANDS WITH FLAGS

ALL SIDEWALKS - CROSSWALK AND BUS STOPS WILL
REMAIN OPEN AT ALL TIMES

TRAFFIC CONTROL WILL ASSIST WITH DRIVEWAYS
EFFECTED BY WORK ZONE CLOSURE

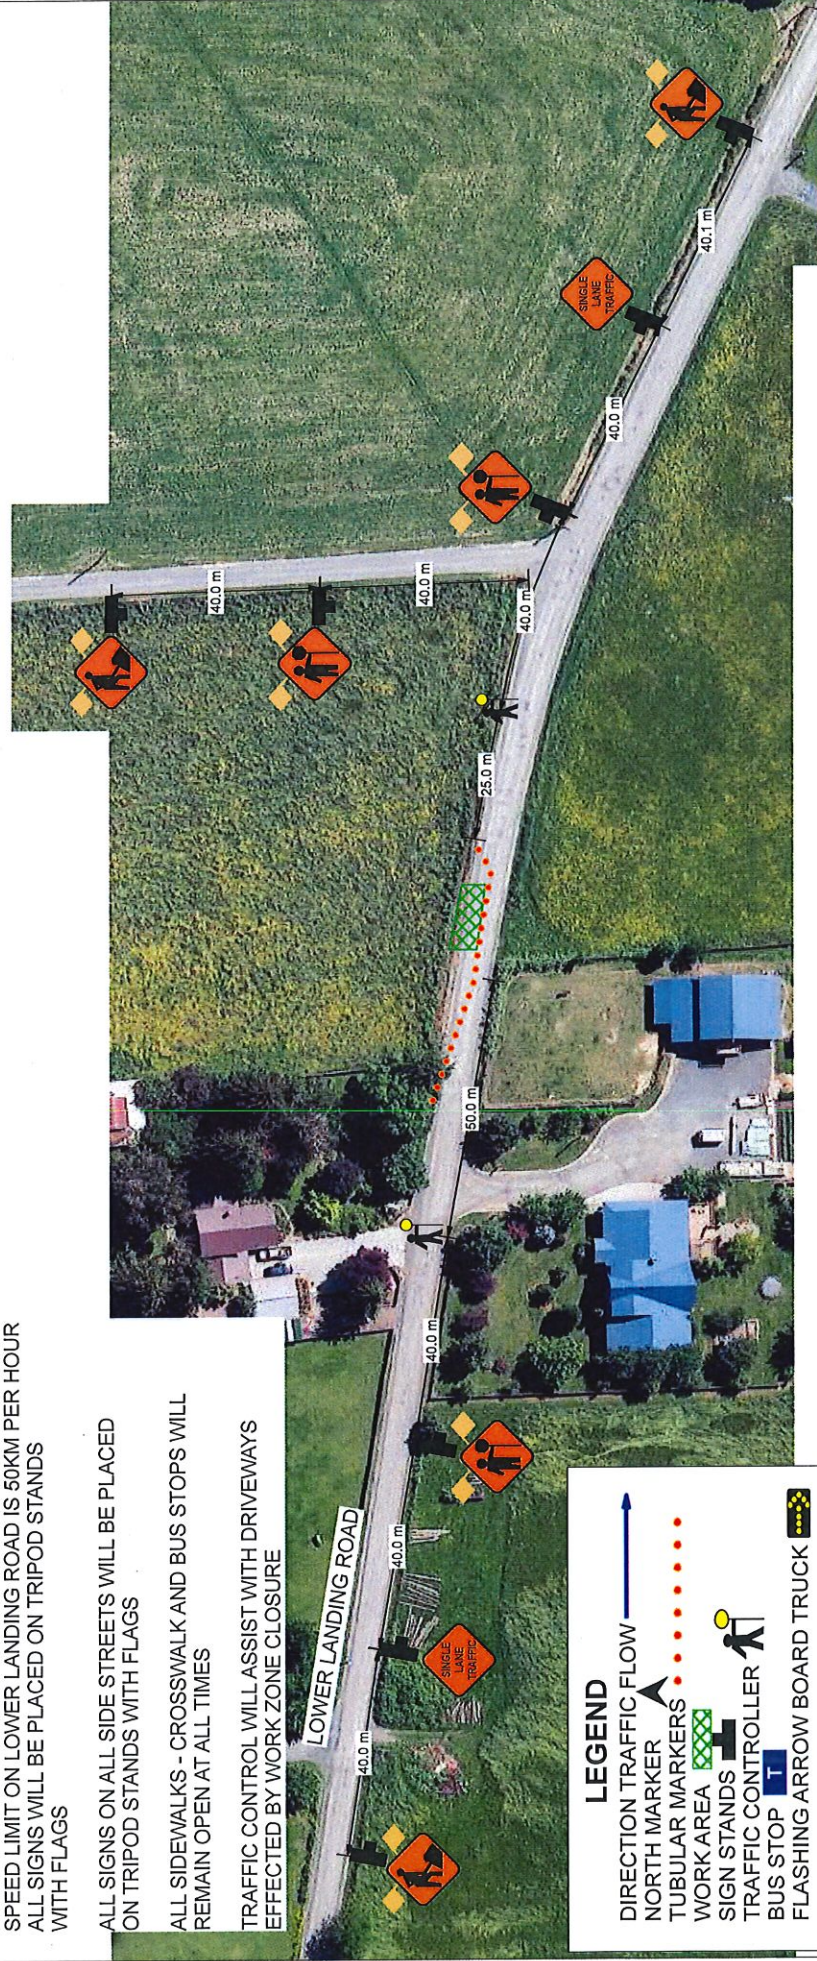

LEGEND

- DIRECTION TRAFFIC FLOW
- NORTH MARKER
- TUBULAR MARKERS
- WORK AREA
- SIGN STANDS
- TRAFFIC CONTROLLER
- BUS STOP
- FLASHING ARROW BOARD TRUCK