


# Streetwise

TRAFFIC CONTROLLERS LTD



TRAFFIC PLAN

- Five Work Zone Elements:**
1. Advance Warning
  2. Transition Area
  3. Buffer Space
  4. Work Area
  5. Termination Area

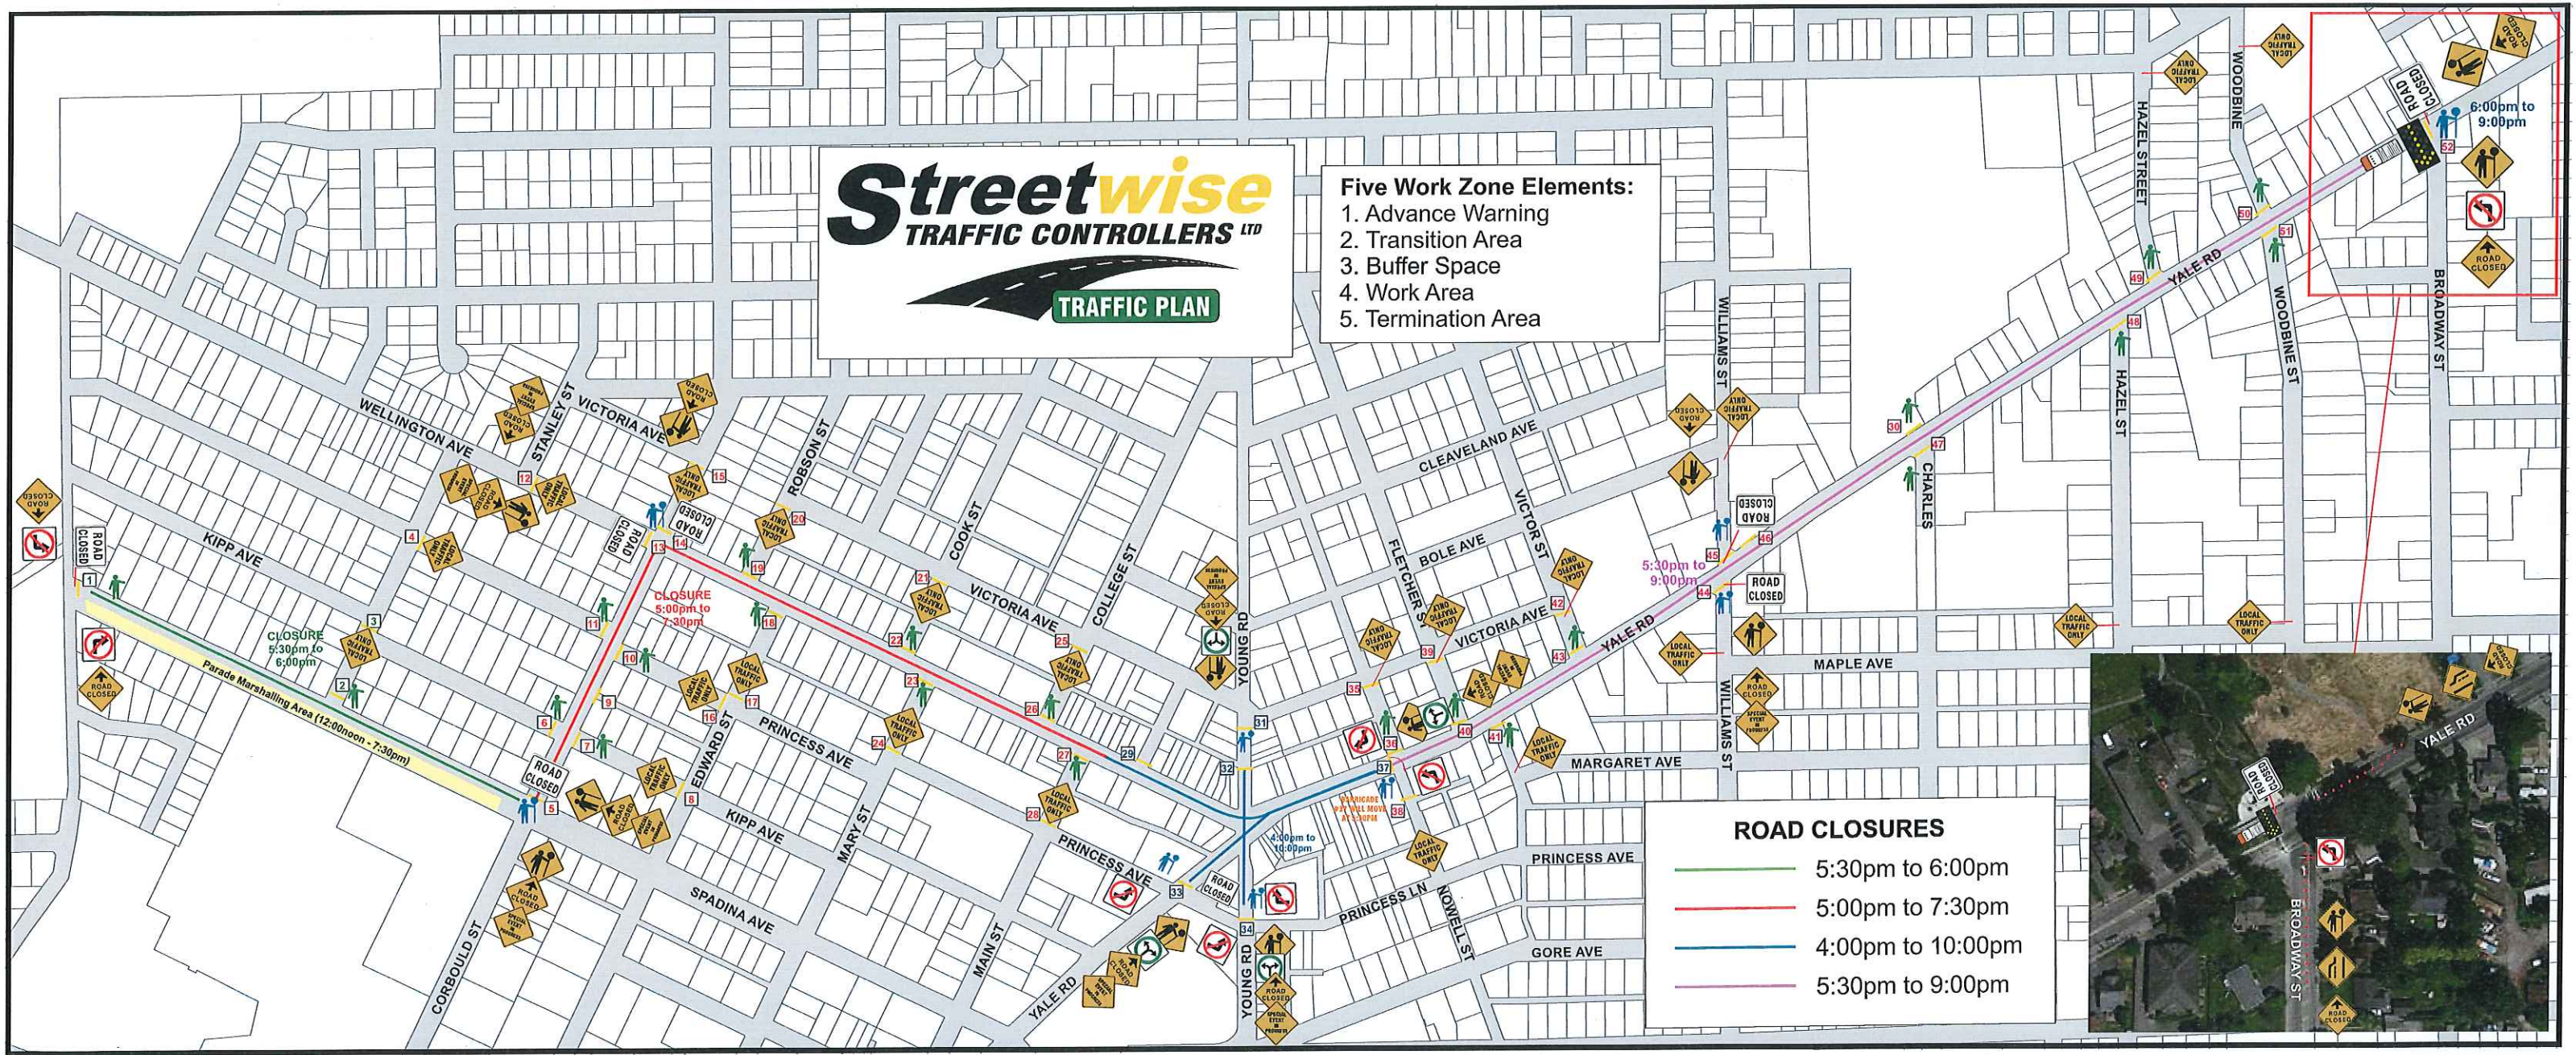

**ROAD CLOSURES**

	5:30pm to 6:00pm
	5:00pm to 7:30pm
	4:00pm to 10:00pm
	5:30pm to 9:00pm



Nov 23, 2015