


**DATE:** March 27, 2024 **AUTHOR:** Centrelines: 7/8-201-5790 **PROJECT:** 2030041S  
**DWG#:** 001 **REV#:** 000

**Comments:**  
 WESTBOW  
 Richard Duperron - C: 604-845-0768

City of Chilliwack  
 Address: 47042 MacFartlane Place  
 Scope of work: Re & Re curb  
 Closure Description: Single lane alternating traffic  
 at driveway - Fig 11.2/11.4  
 This plan is based on a 50 km/h roadway speed  
 All specifications are based on the MoTI manual 2020 edition  
 Date and Times: Dates - TBA - Times - TBD  
 As noted on Street Use Permit



Legend	
	C-001-1 - Flagger Ahead
	C-018-1A - Construction Ahead
	C-029 - Prepare To Stop
	C-030-8 - Single Lane Traffic
	Class One Barricade
	Delineator
	Flagger
	Sign Stand
	Work Area

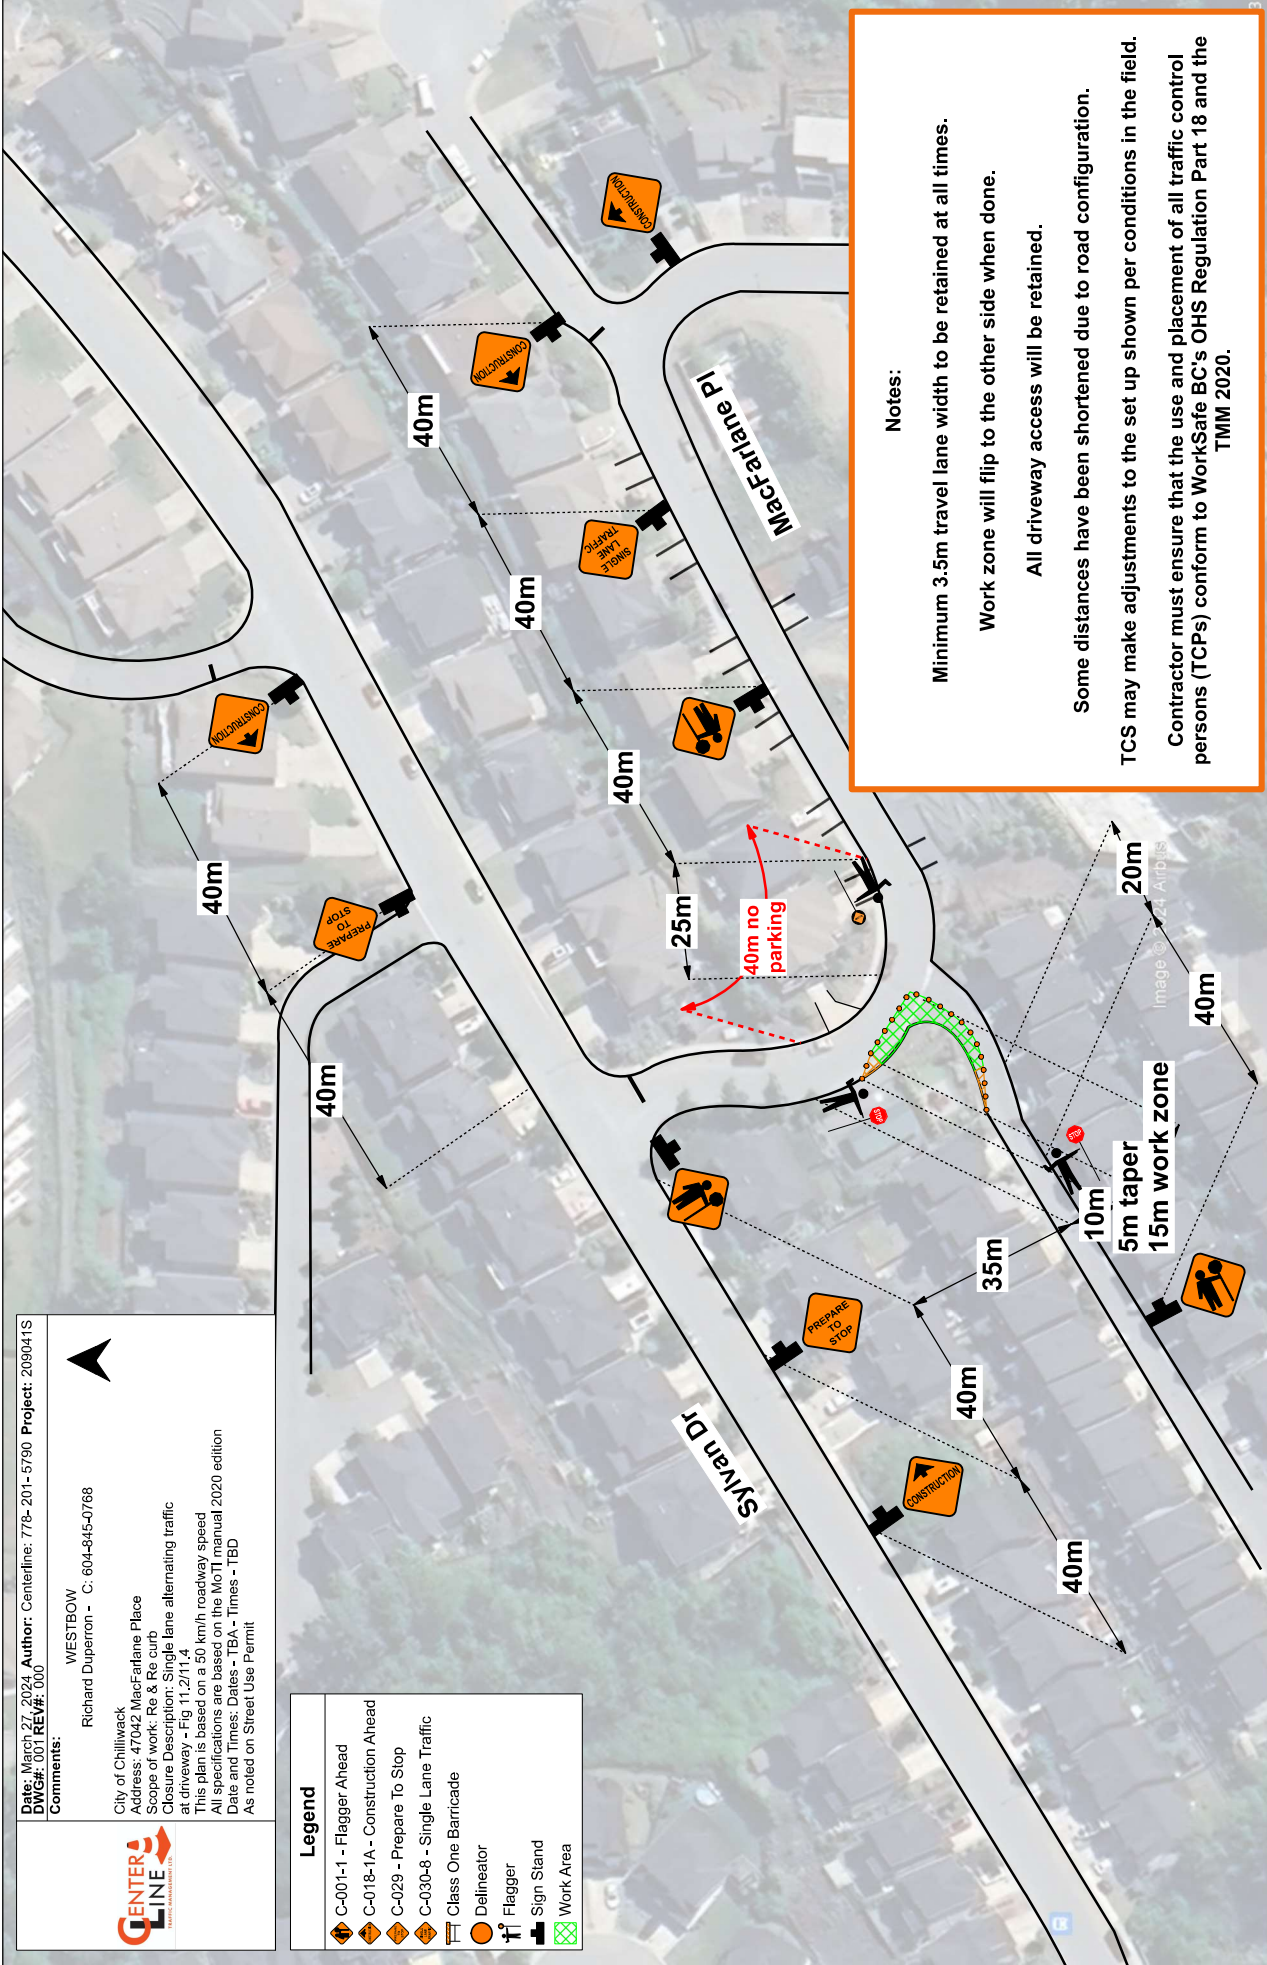

**Notes:**

- Minimum 3.5m travel lane width to be retained at all times.
- Work zone will flip to the other side when done.
- All driveway access will be retained.
- Some distances have been shortened due to road configuration.
- TCS may make adjustments to the set up shown per conditions in the field.
- Contractor must ensure that the use and placement of all traffic control persons (TCPs) conform to WorkSafe BC's OHS Regulation Part 18 and the TMM 2020.

**DATE:** March 27, 2024 **AUTHOR:** Centeline: 778-201-5790 **PROJECT:** 203041S  
**DWG#:** 002 **REV#:** 000

**Comments:**

WESTBOW  
 Richard Duperron - C: 604-845-0768

City of Chilliwack  
 Address: 47042 MacFarlane Place  
 Scope of work: Re & Re curb  
 Closure Description: Partial driveway obstruction  
 Custom

This plan is based on a 50 km/h roadway speed  
 All specifications are based on the MoTI manual 2020 edition  
 Date and Times: Dates - TBA - Times - TBD  
 As noted on Street Use Permit

**Notes:**

**Minimum 3.5m travel lane width to be retained at all times.**

**Work zone will flip to the other side when done.**

**All driveway access will be retained.**

**Curb will stay blocked off for up to 7 days.**

**All residents on affected roadway will be notified prior.**

**Legend**

-  C-018-1A - Construction Ahead
-  Class One Barricade
-  Delimitator
-  Sign Stand
-  Work Area



Image © 2024 Airbus