
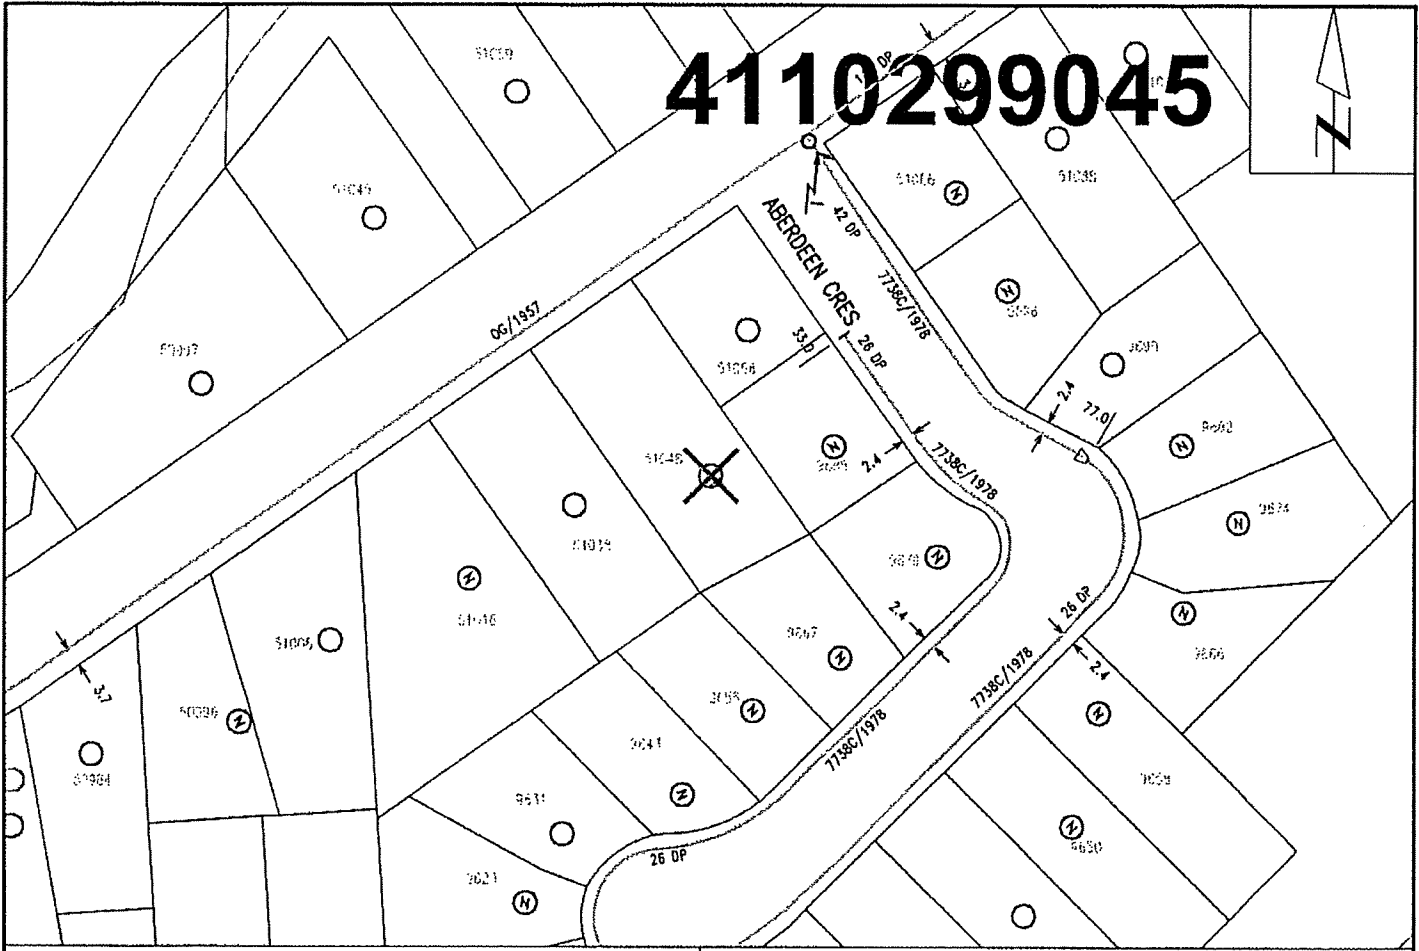



4110299045

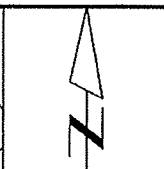

Nearest Intersection: Aberdeen Cres and Yale Rd.
Distance from lot to Intersection is 63 meters (82 degrees North of East).
View Scale: 1:1000

51048 Yale Rd, Rosedale
Order #: 31000734 Prem #: 275546 City Limits: Chilliwack
X: 1305545490.00 Y: 471381112.00 2018/05/10

FORTS BC GAS
GAS SERVICE ABANDONMENT
SIDING YALE RD
ROSEDALE

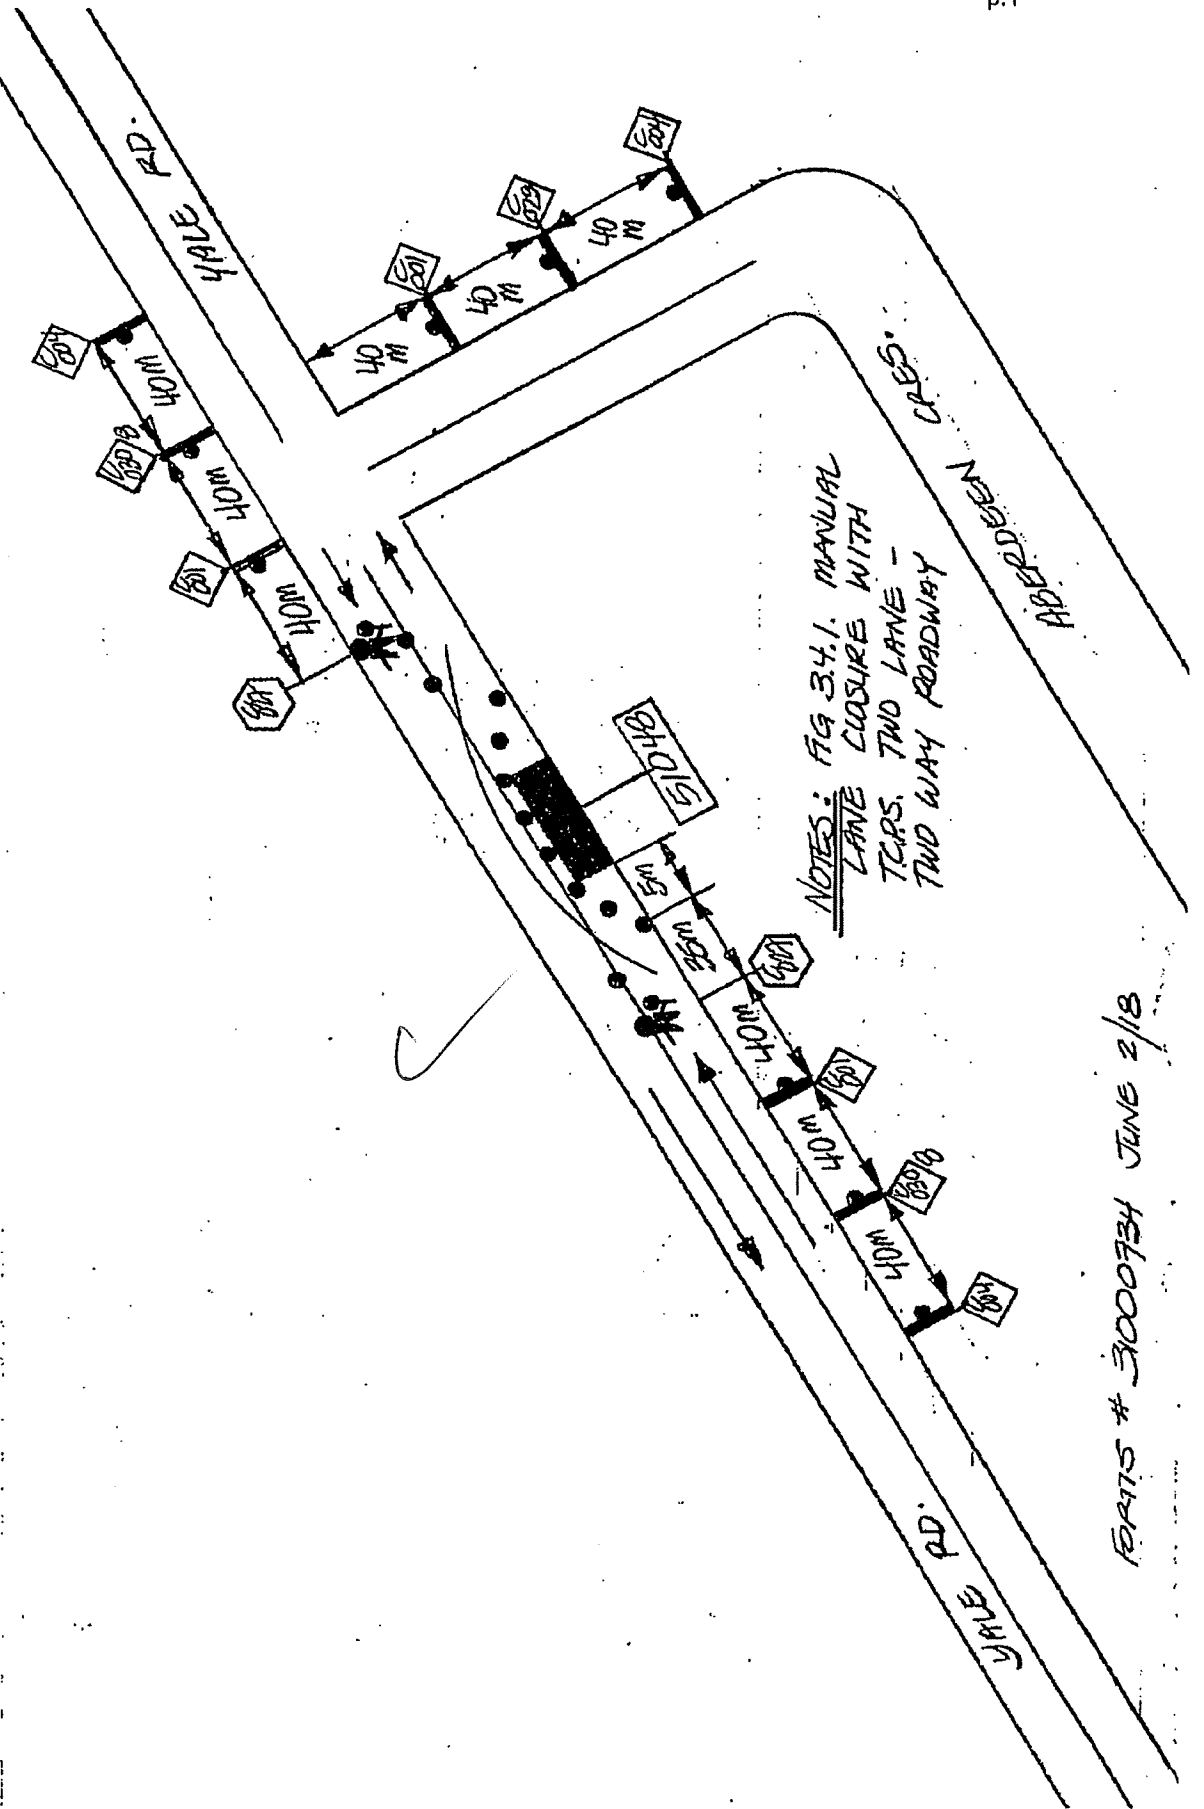

NOTES: FIG 3.4.1. MANUAL
LANE CLOSURE WITH
TAPS. TWO LANE -
TWO WAY ROADWAY

FRATS # 3000734 JUNE 2/18