


Protech Traffic Control  
41425 South Sumas Road  
Chilliwack, BC  
V2R 4K5



We Keep You Safe !!

604-317-8324

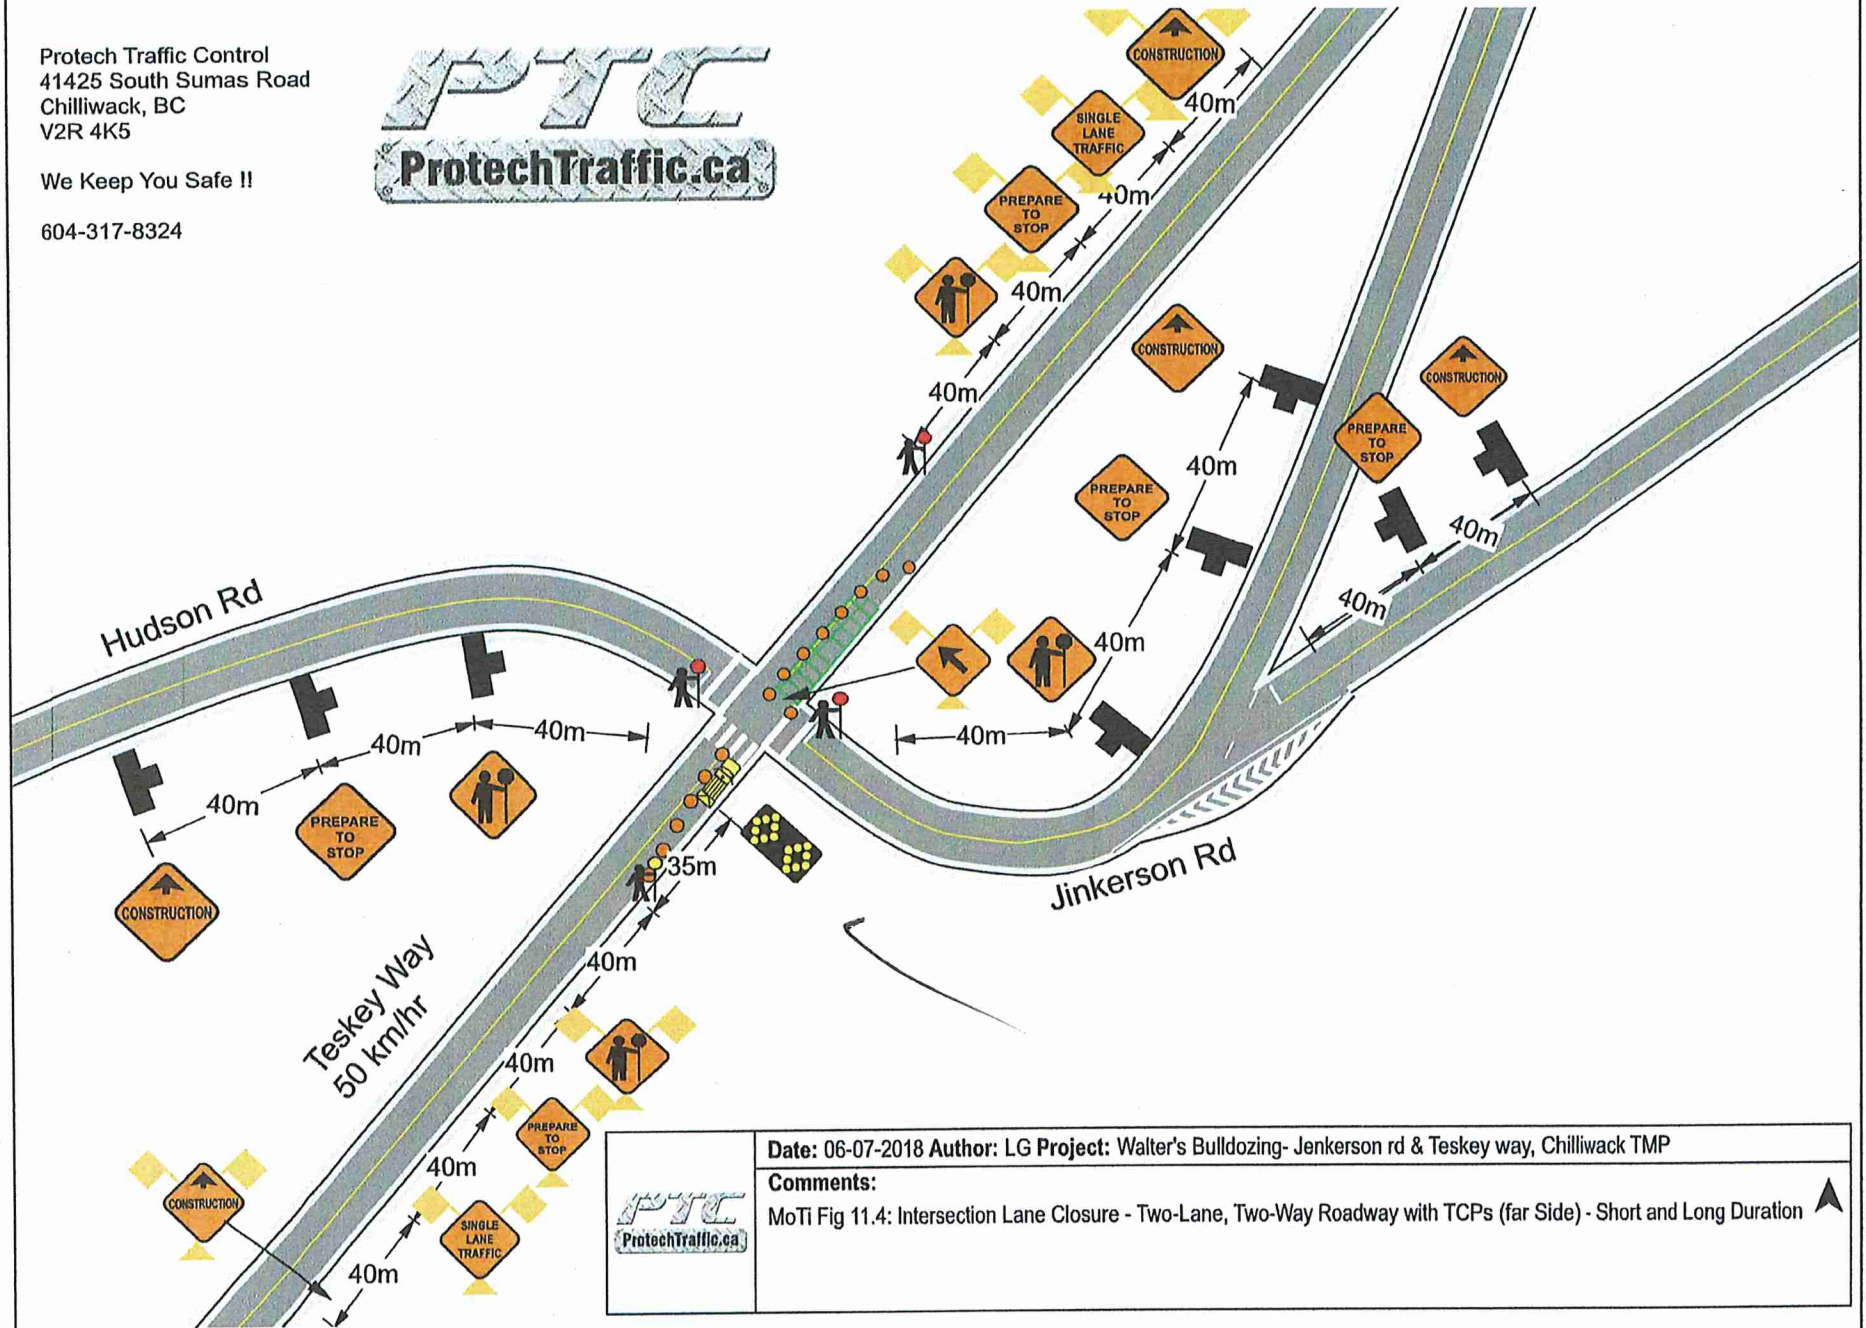

**Date:** 06-07-2018 **Author:** LG **Project:** Walter's Bulldozing- Jenkerson rd & Teskey way, Chilliwack TMP

**Comments:**  
MoTi Fig 11.4: Intersection Lane Closure - Two-Lane, Two-Way Roadway with TCPs (far Side) - Short and Long Duration

