

4110300697



Nearest Intersection: Carroll St and Wellington Ave.
Distance from lot to intersection is 40 meters (17 degrees East of South).
View Scale: 1:1000


45499 Wellington Ave, Chilliwack

Order #: 31004431 Prem #: 294934 City Limits: Chilliwack

X: 1294315567.00 Y: 470525392.00

2018/05/31

FORTIS BC GAS
GAS SERVICE ABANDONMENT
45499 WELLINGTON AVE

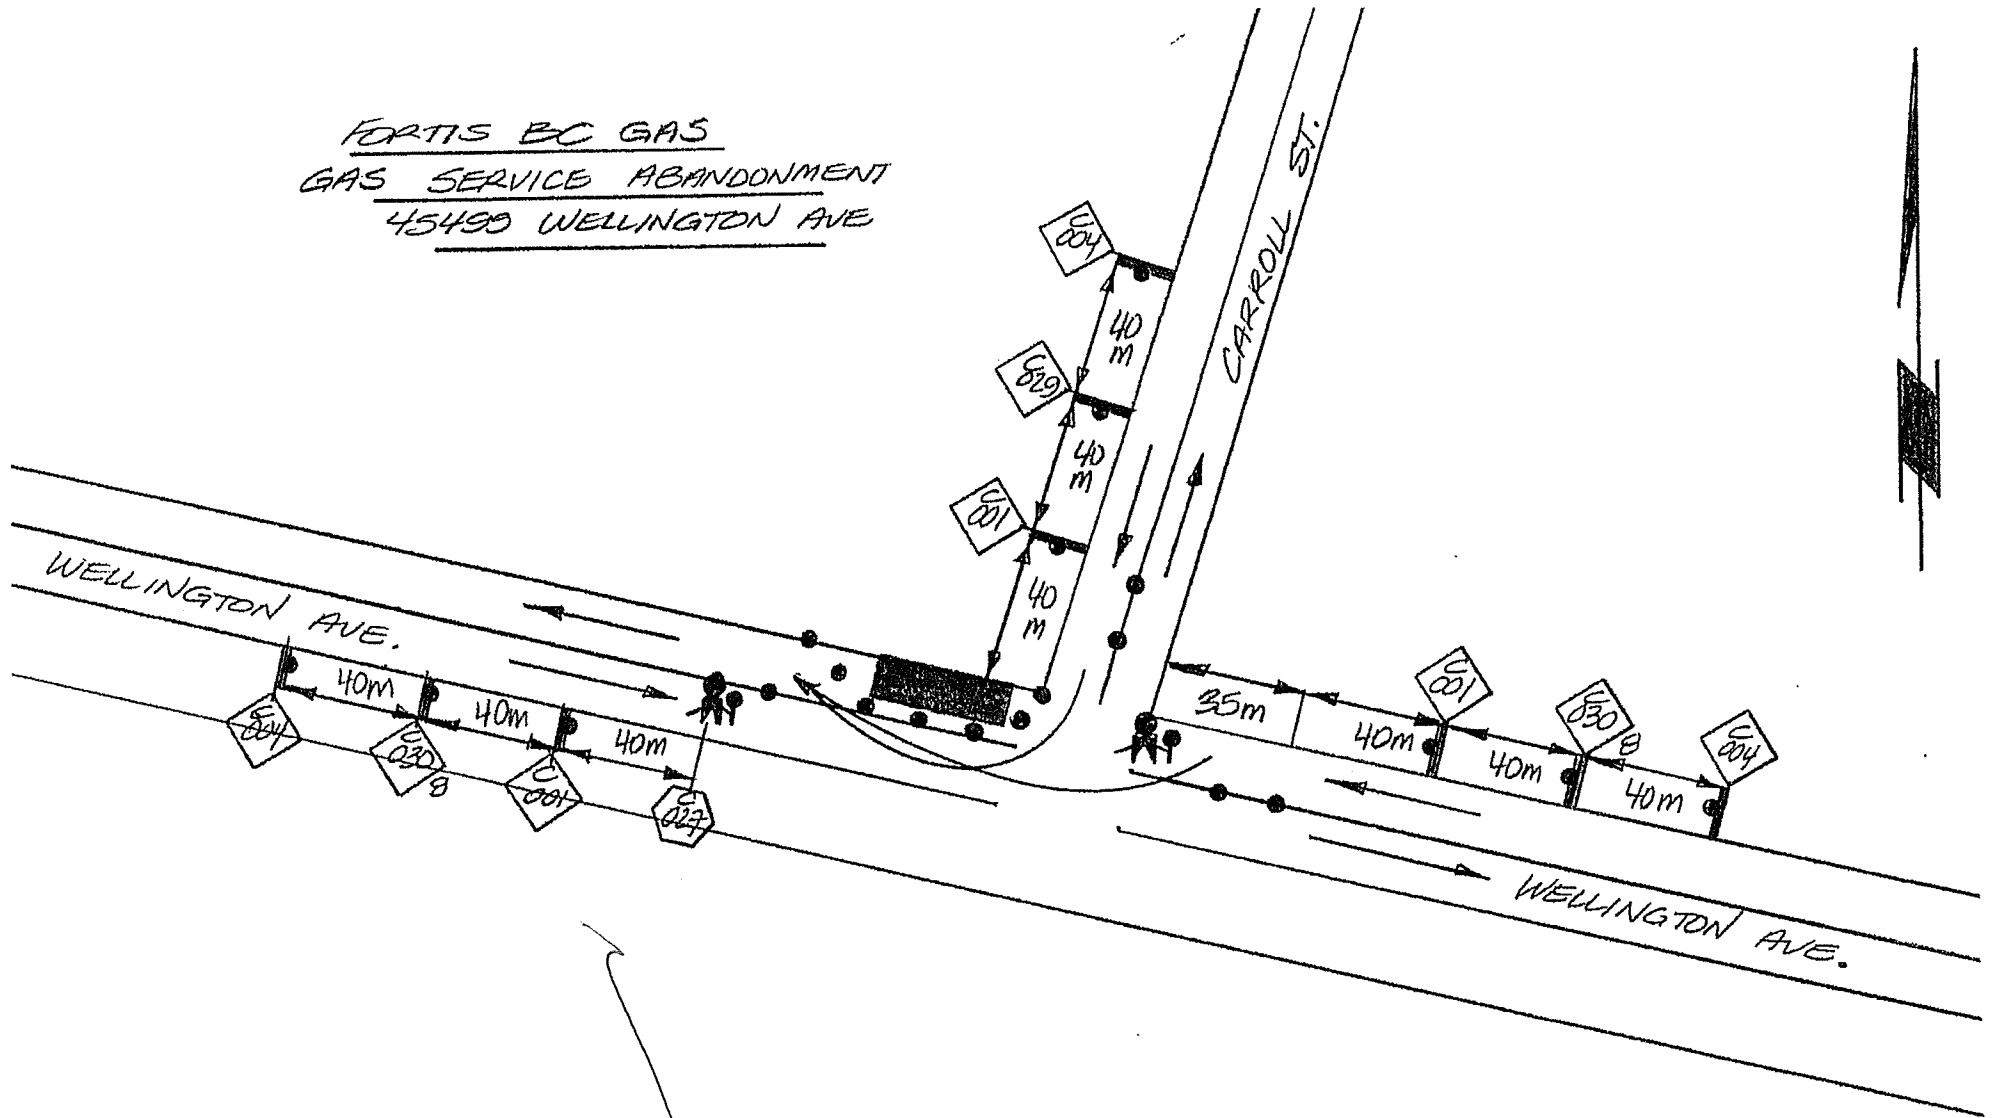

NOTES: FIG 3.4.1. MANUAL
LANE CLOSURE WITH TCPS
TWO LANE - TWO WAY
ROADWAY.

FORTIS # 31004431
JUNE 13/18