


4110299766



Nearest Intersection: McGrath Rd and Sache St.
Distance from lot to intersection is 77 meters (24 degrees East of South).
View Scale: 1:1000

9835 McGrath Rd, Rosedale
Order #: 31002313 Prem #: 275814 City Limits: Chilliwack
X: 1305954857.00 Y: 471705776.00
2018/05/22

PORTS BC GAS
AAS SERVICE INSTALLATION
9835 McGRATH

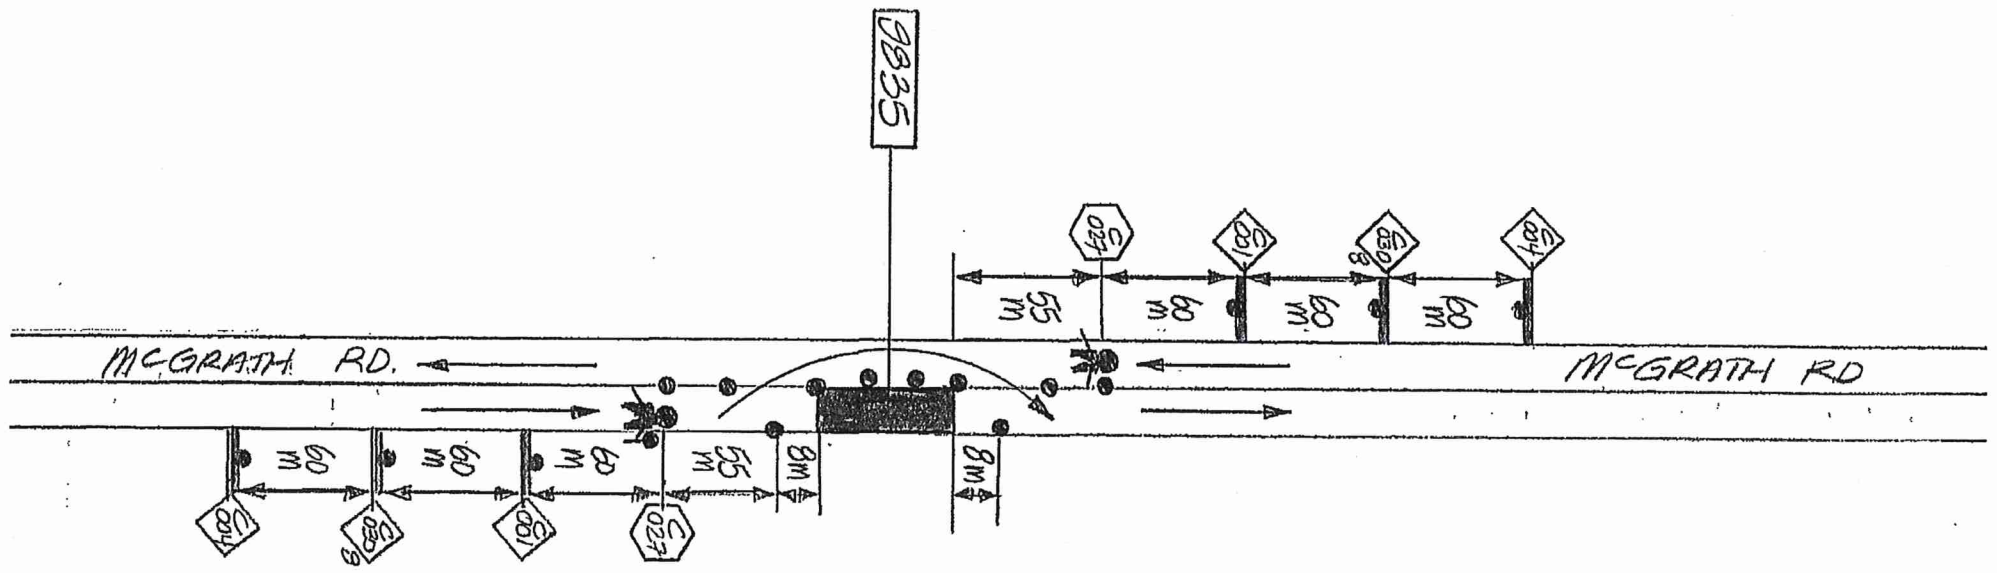

NOTES: FIG 3.4.1. MANUAL
 LANE CLOSURE WITH TOPS
 TWO LANE - TWO WAY
 ROADWAY, SINGLE LANE
 ALTERNATING TRAFFIC.

FORMS # 31002313 JUN: 18/18