

**GOTRAFFIC MANAGEMENT**


Date: June 8, 2018 Author: Danielle George 604-444-3732 Project: WO# 615.8100mF  
 Go Traffic Management: 170-8061 Lougheed Hwy, Burnaby, BC V5A 1W9 Office: 604-444-3799 Dwg: 002

Comments:  
 Eurovia  
 Kyle Blake 604-834-8487

City of Chilliwack  
 Job location: Market Way  
 Closure description: Lane closure  
 Tentative date and hours: TBA  
 Job description: Road Resurfacing  
 Traffic Plan based on a 50 km/h speed zone  
 Traffic specifications based on the Traffic Management Manual for Work on Roadways 2015

**Notes:**

- Advanced Warning Sign distances may be shortened due to urban block length.
- 3.5m lane width to be maintained.
- TCP to assist pedestrians
- Closure to flip to Westbound once work is complete

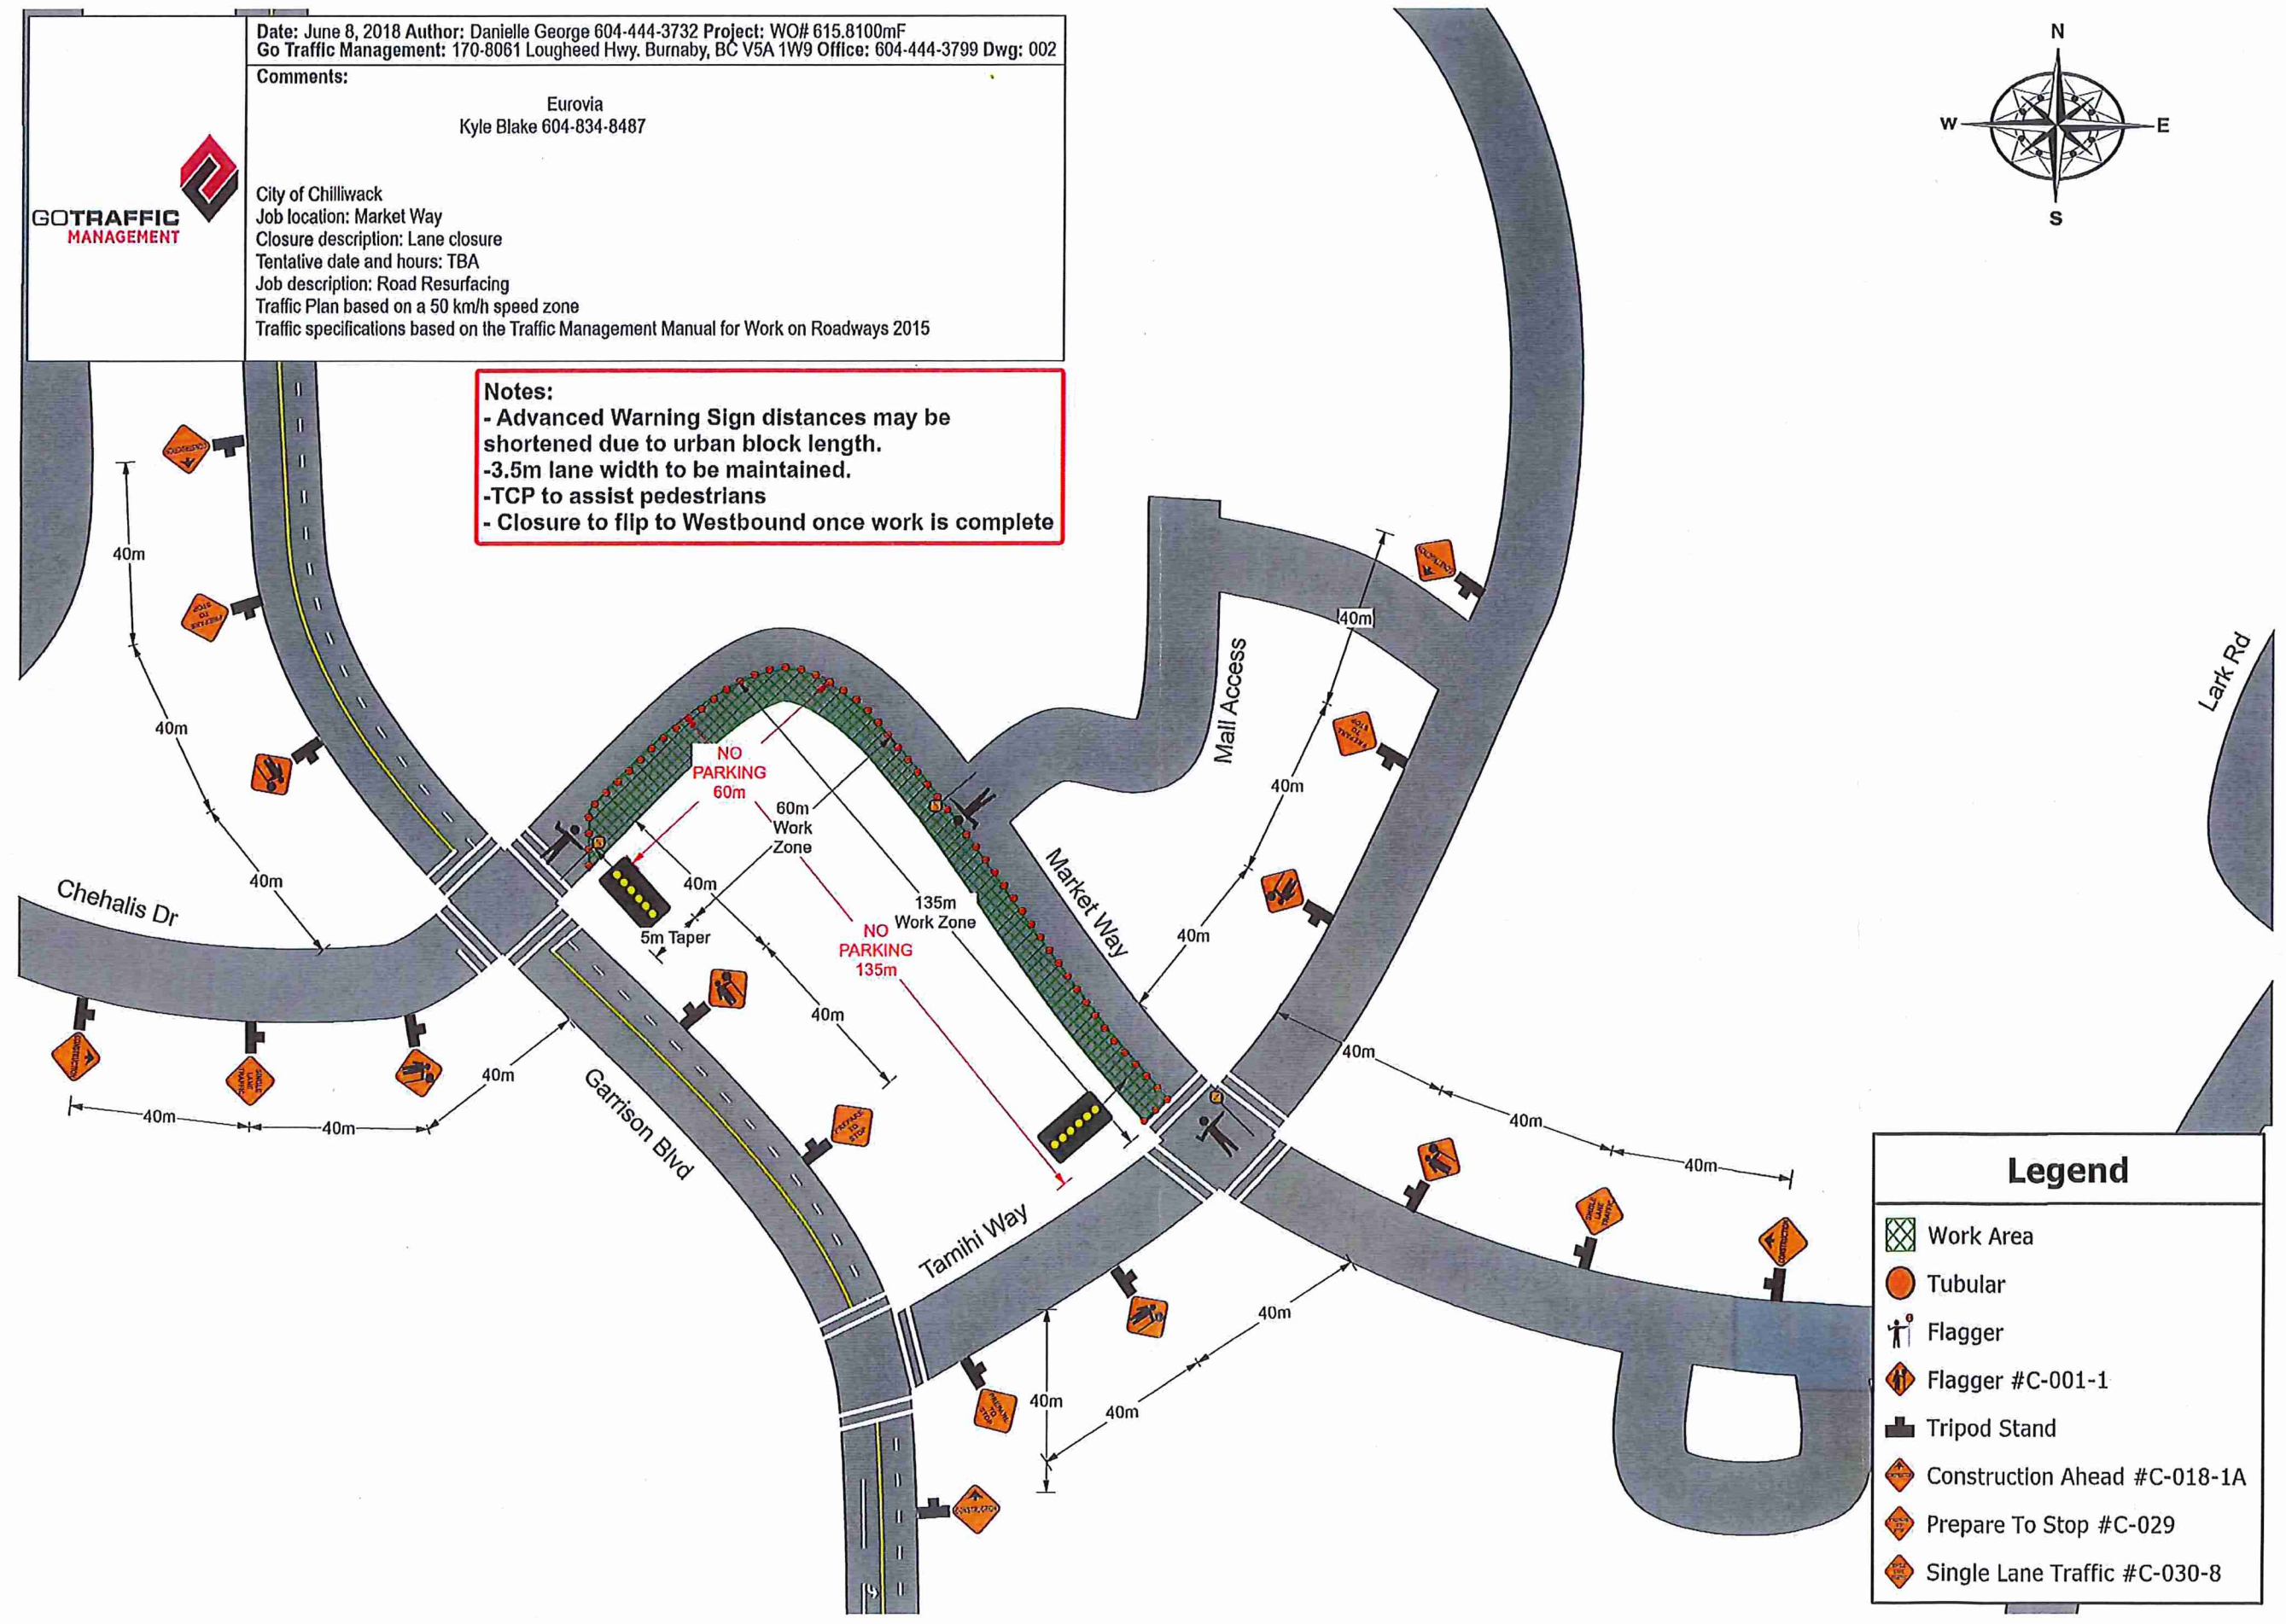

**Legend**

- Work Area
- Tubular
- Flagger
- Flagger #C-001-1
- Tripod Stand
- Construction Ahead #C-018-1A
- Prepare To Stop #C-029
- Single Lane Traffic #C-030-8