



4110301513

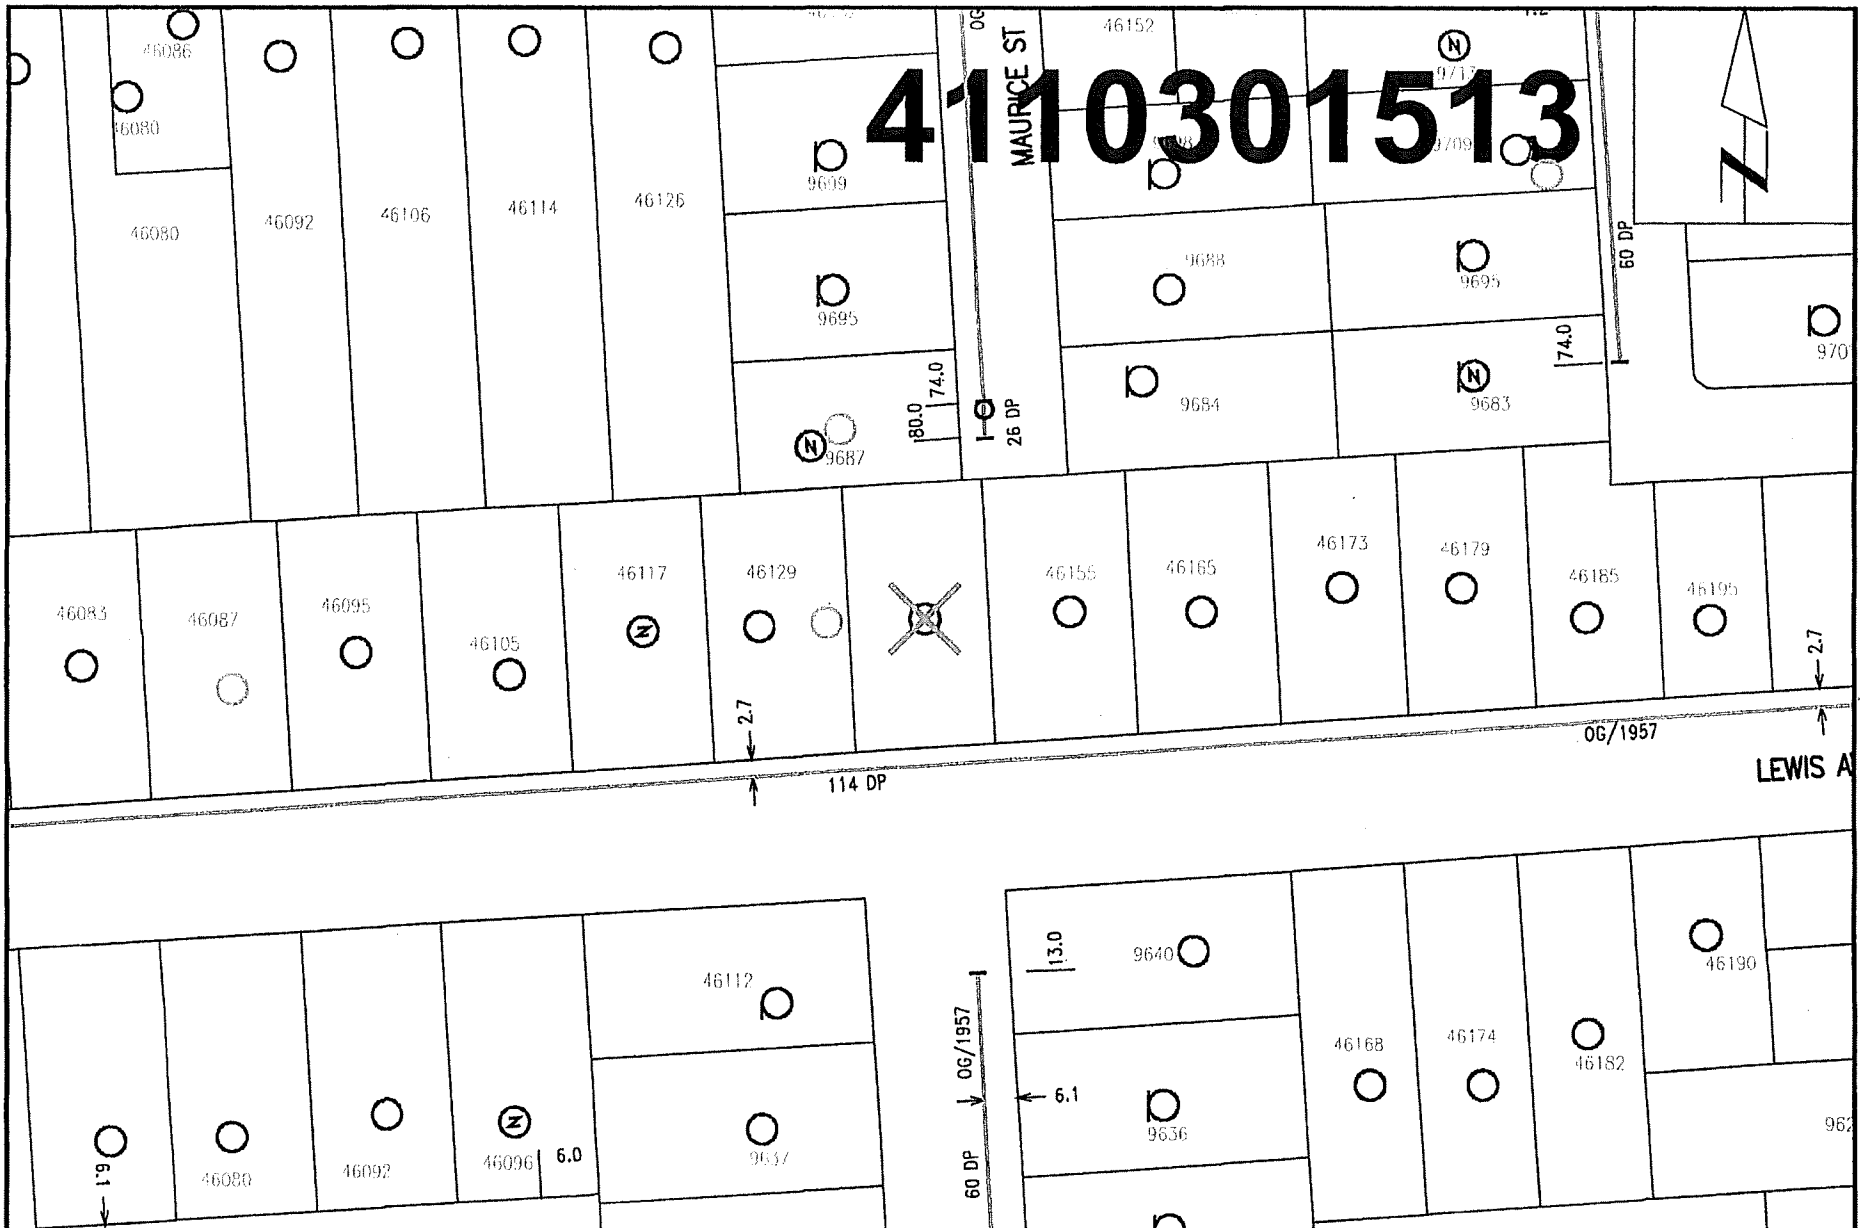

Nearest Intersection: Lewis Ave and St. David St.
Distance from lot to intersection is 30 meters (2 degrees East of South).
View Scale: 1:1000

46141 Lewis Ave, Chilliwack
Order #: 31006087 Prem #: 290779 City Limits: Chilliwack
X: 1295585848.00 Y: 470853877.00 2018/06/11

FORTIS BC GAS
GAS SERVICE ABANDONMENT
46141 LEWIS AVE.

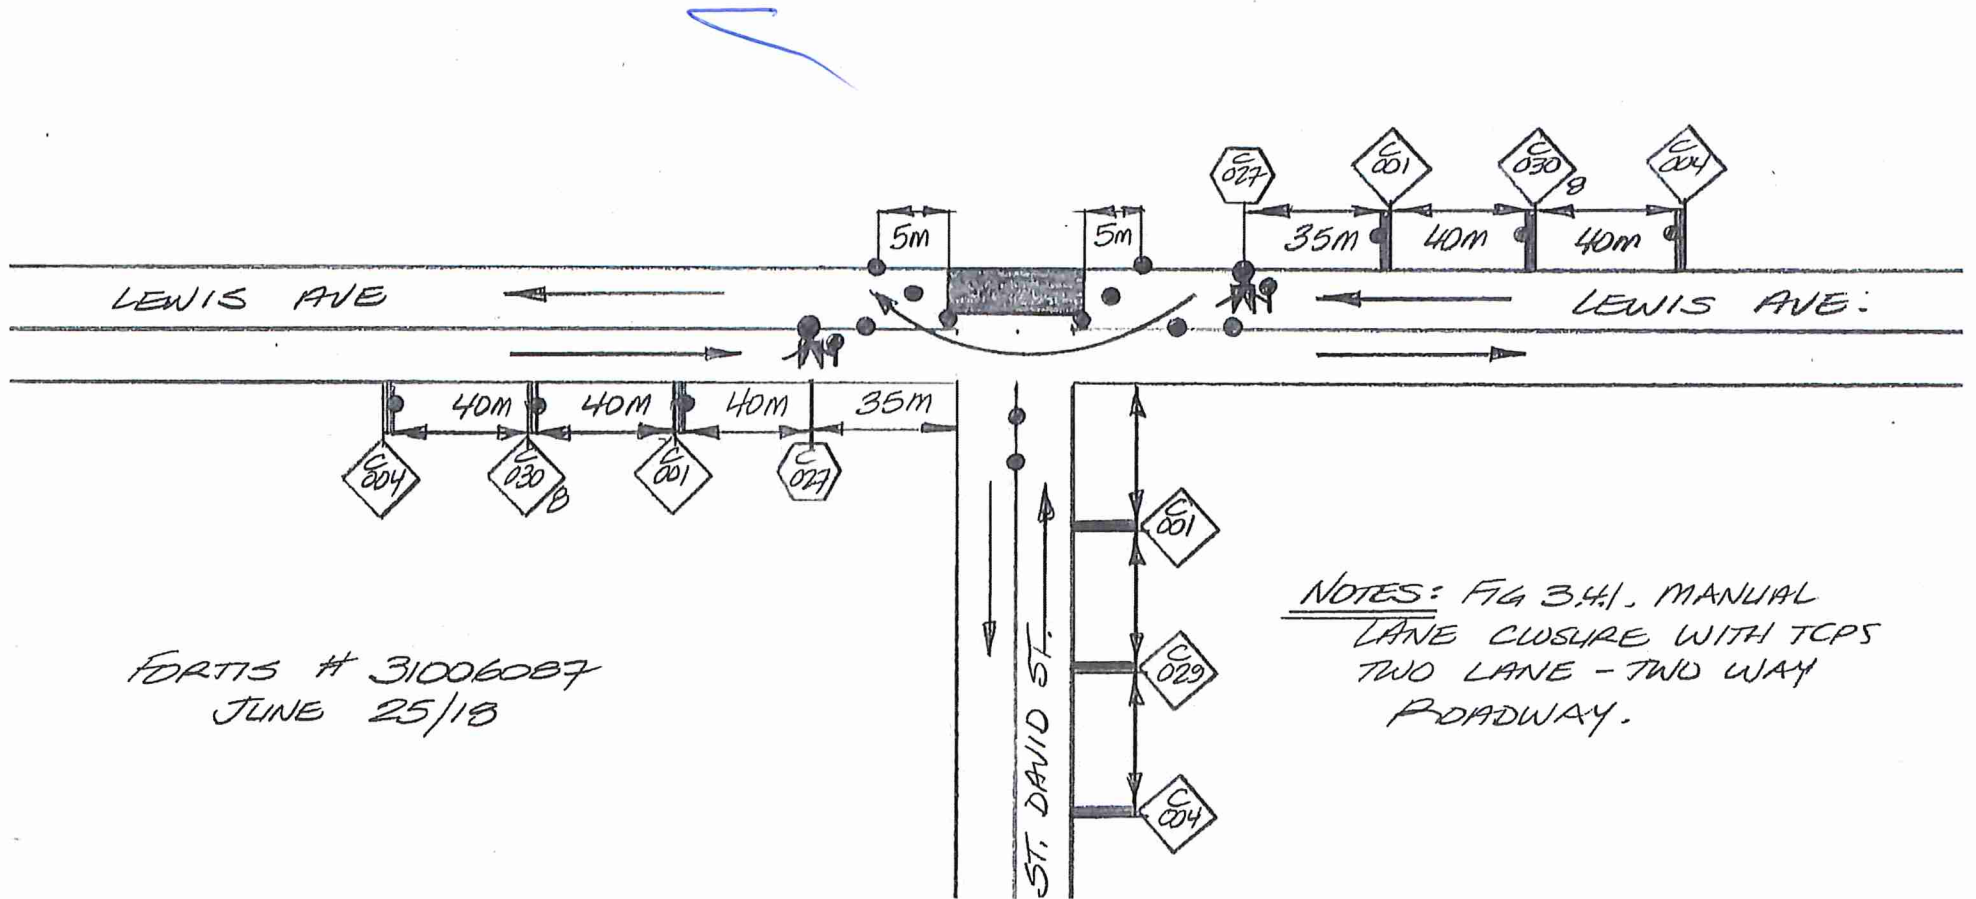

FORTIS # 31006087
 JUNE 25/18

NOTES: FIG 3.4.1, MANUAL
 LANE CLOSURE WITH TCPS
 TWO LANE - TWO WAY
 ROADWAY.