



# 4110301393

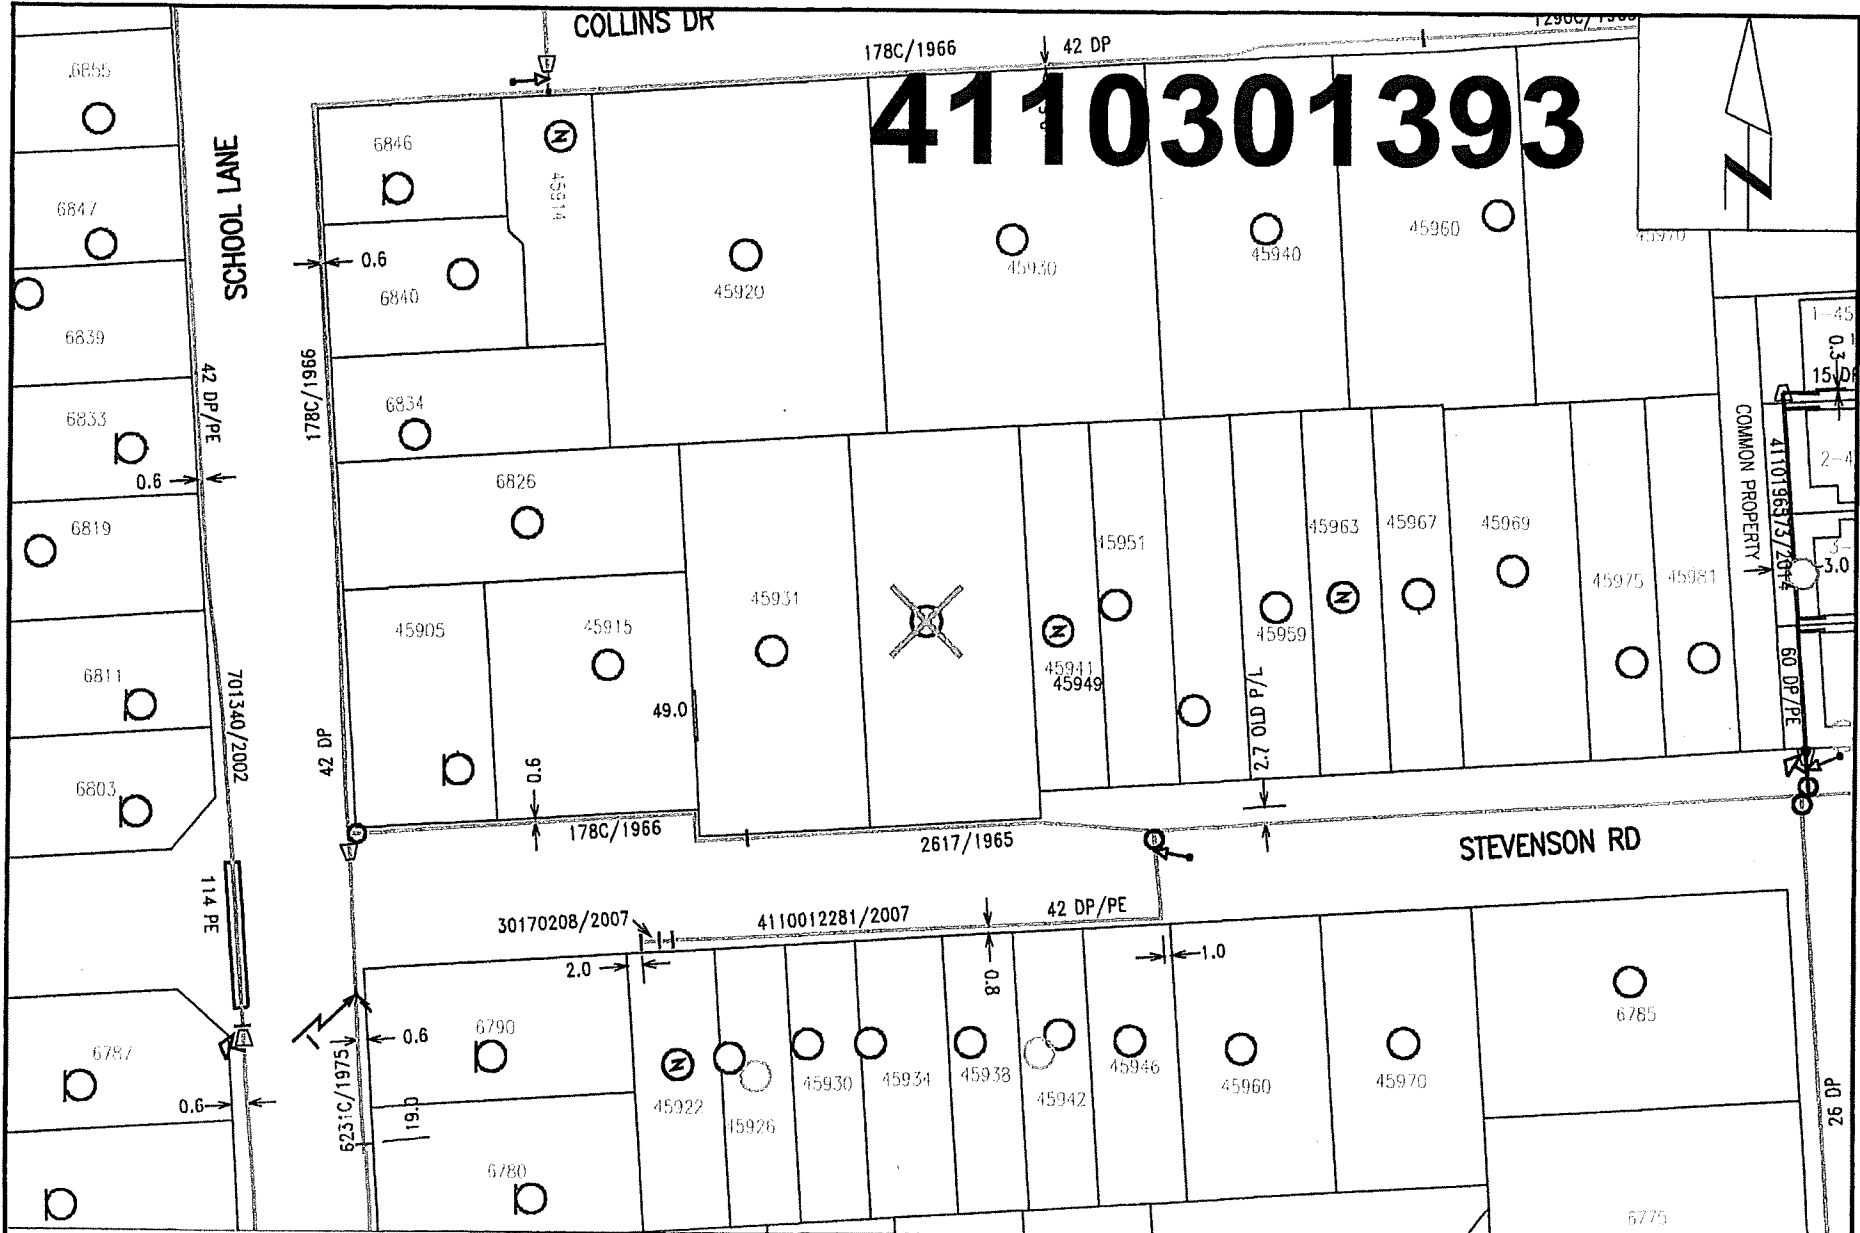

**Nearest Intersection: School Lane and Stevenson Rd.**  
**Distance from lot to intersection is 97 meters (27 degrees South of West).**  
**View Scale: 1:1000**

**45941 Stevenson Rd, Chilliwack**  
Order #: 31005851 Prem #: 254940 City Limits: Chilliwack  
X: 1295514665.00 Y: 465086733.00  
2018/06/11

FORTIS BC GAS  
GAS SERVICE INSTALLATION  
45941 STEVENSON RD

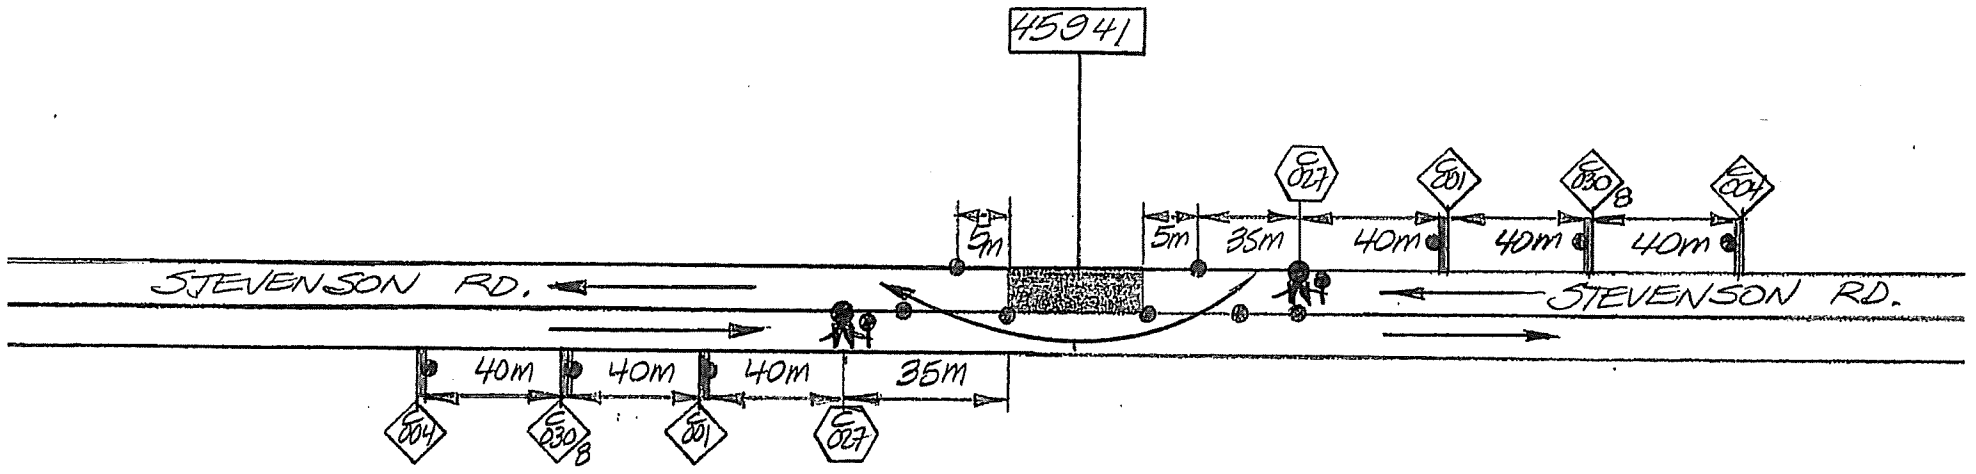

NOTES: FIG 3.4.1. TRAFFIC MANUAL  
LANE CLOSURE WITH TCS  
TWO LANE - TWO WAY  
ROADWAY.

FORTIS # 31005851  
JUNE 25/18