



4110390018

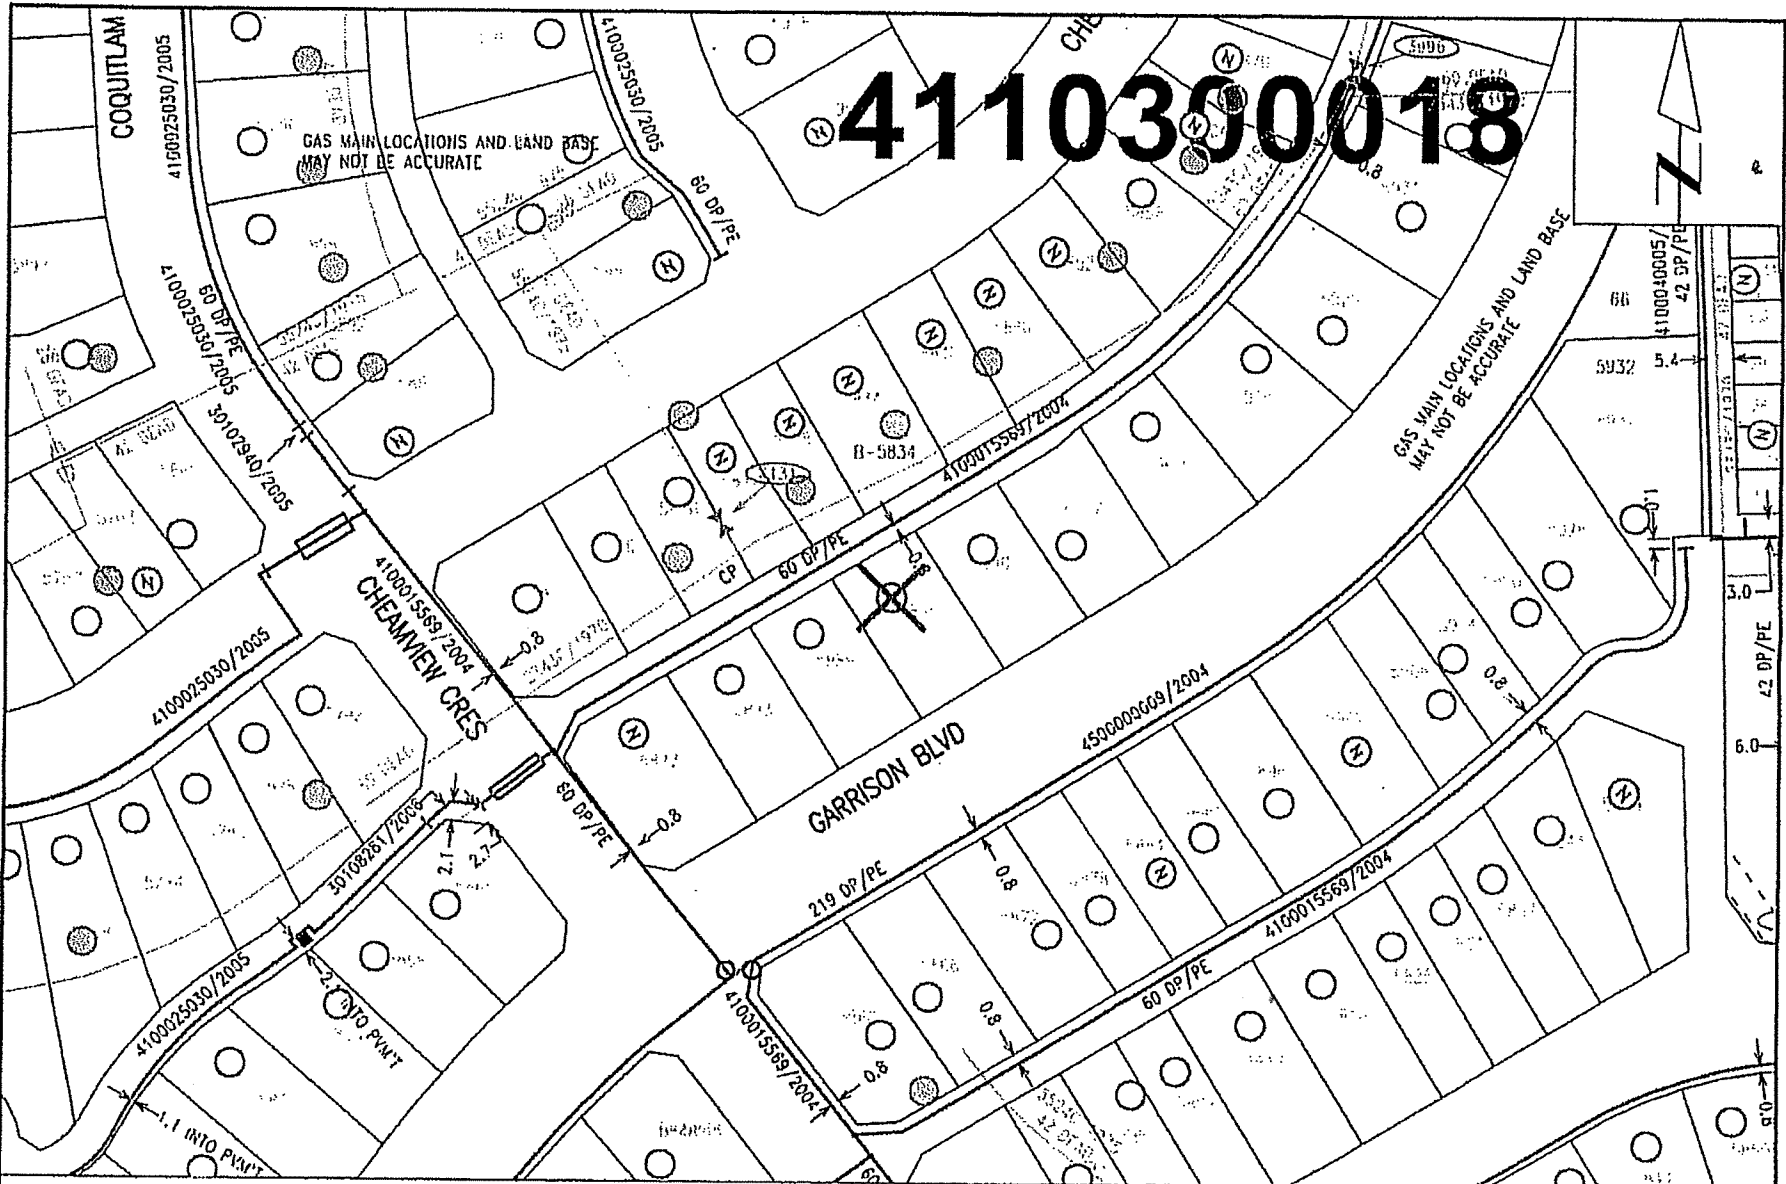

Nearest Intersection: Cheamview Cres and Officers Row.
Distance from lot to intersection is 53 meters (21 degrees West of North).
View Scale: 1:1000

5895 Garrison Blvd, Chilliwack
Order #: 31002889 Prem #: 826196 City Limits: Chilliwack
X: 1294688364.00 Y: 463190727.00
Select address type: 2018/06/15

FORTIS BY GAS
GAS SERVICE INSTALLATION
5895 GARRISON BLVD

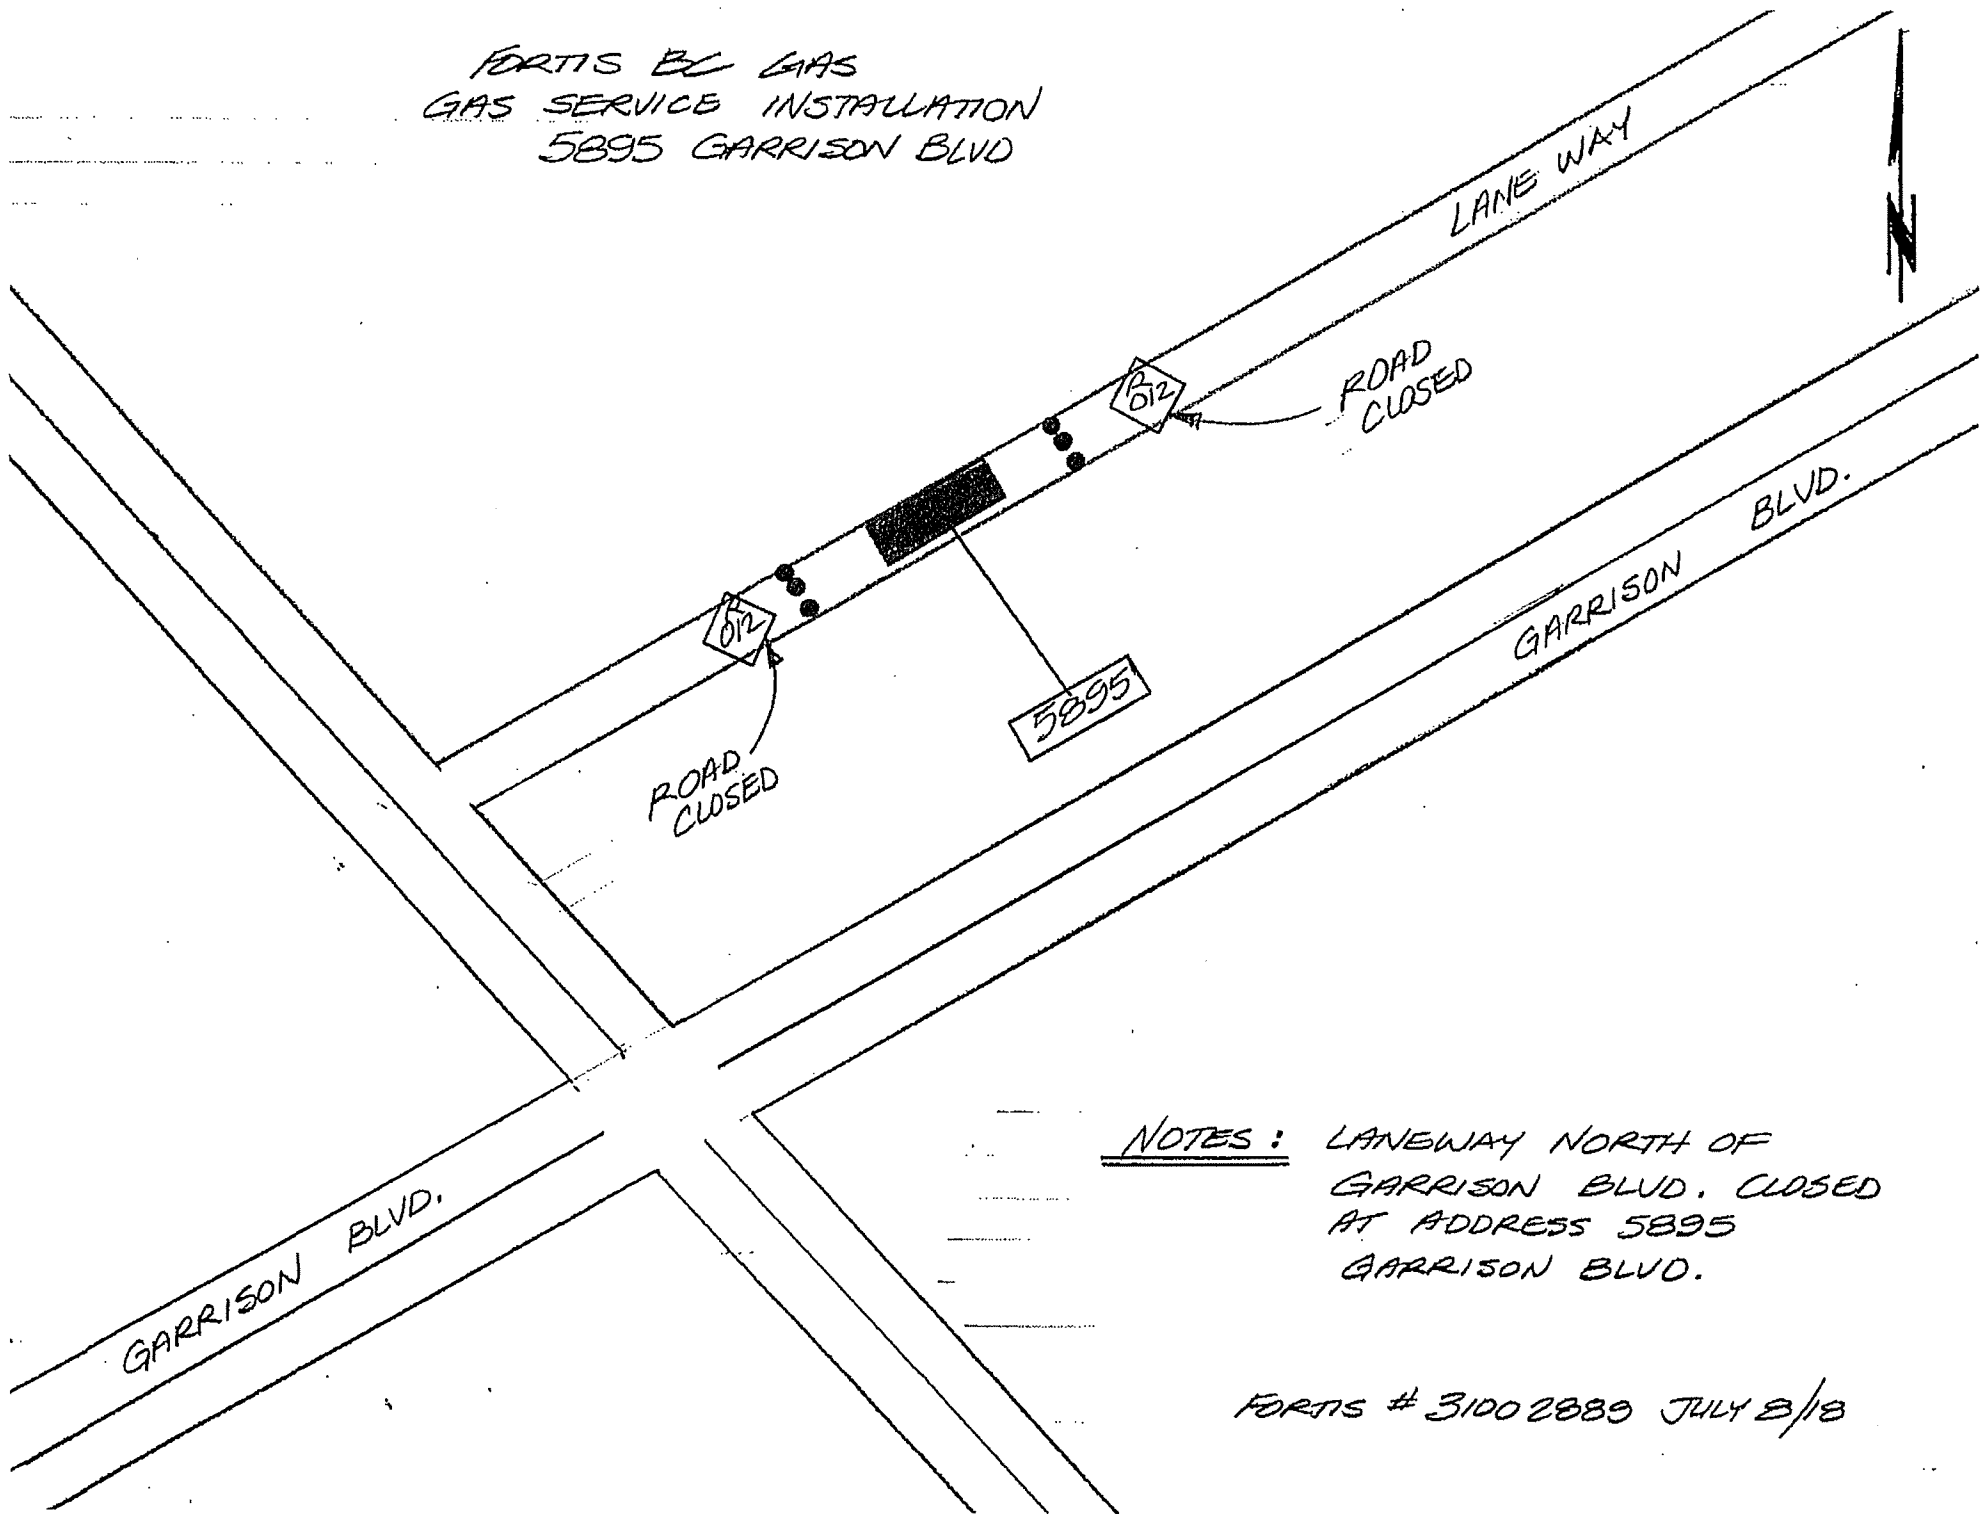

NOTES: LANEWAY NORTH OF
GARRISON BLVD. CLOSED
AT ADDRESS 5895
GARRISON BLVD.

FORTIS # 31002889 JULY 8/18