

# 4110303430



**Nearest Intersection: Edward St and Wellington Ave.**  
Distance from lot to intersection is 51 meters (36 degrees West of North).  
View Scale: 1:1000


**45750 Wellington Ave, Chilliwack**

Order #: 31010805 Prem #: 295027 City Limits: Chilliwack

X: 1294822823.00 Y: 470246000.00

2018/07/04

FORTIS BC GAS  
GAS SERVICE ABANDONMENT  
45750 WELLINGTON AVE

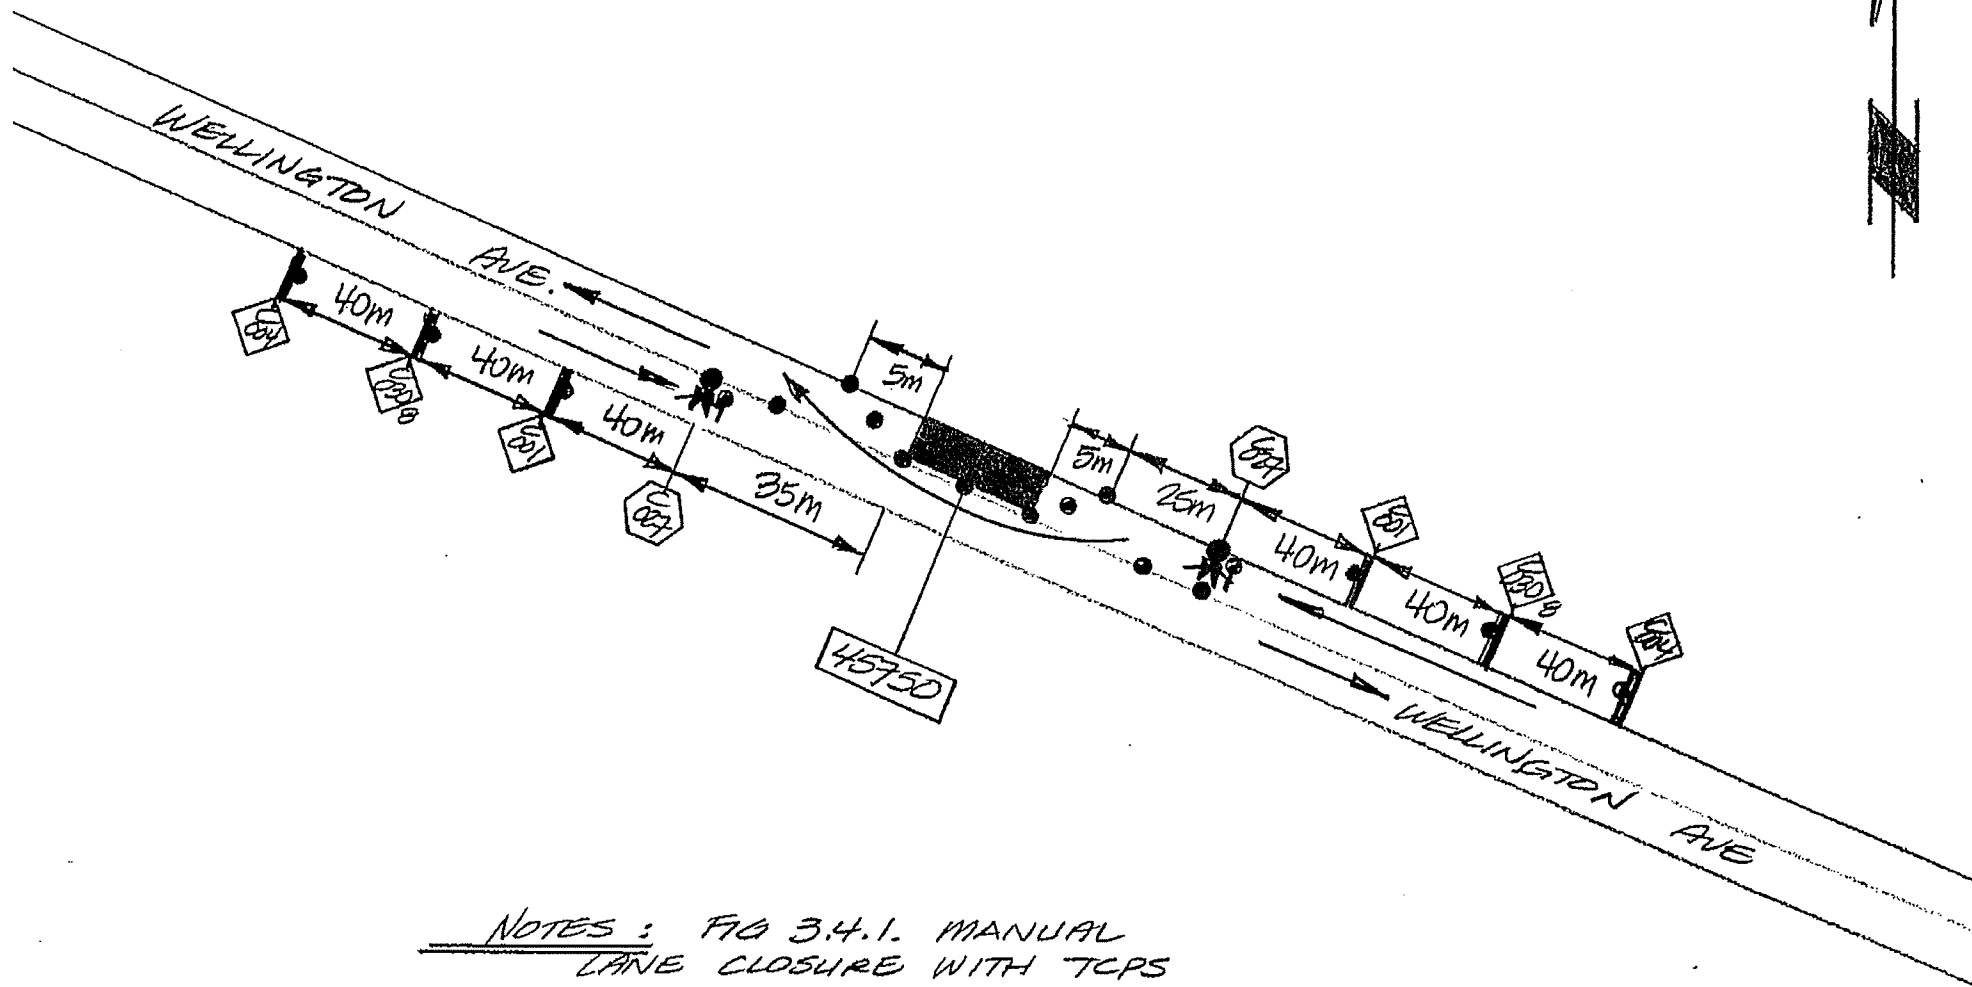

NOTES: FIG 3.4.1. MANUAL  
LANE CLOSURE WITH TCPS  
TWO LANE - TWO WAY  
ROADWAY.

FORTIS # 31010805 JULY 26/18