




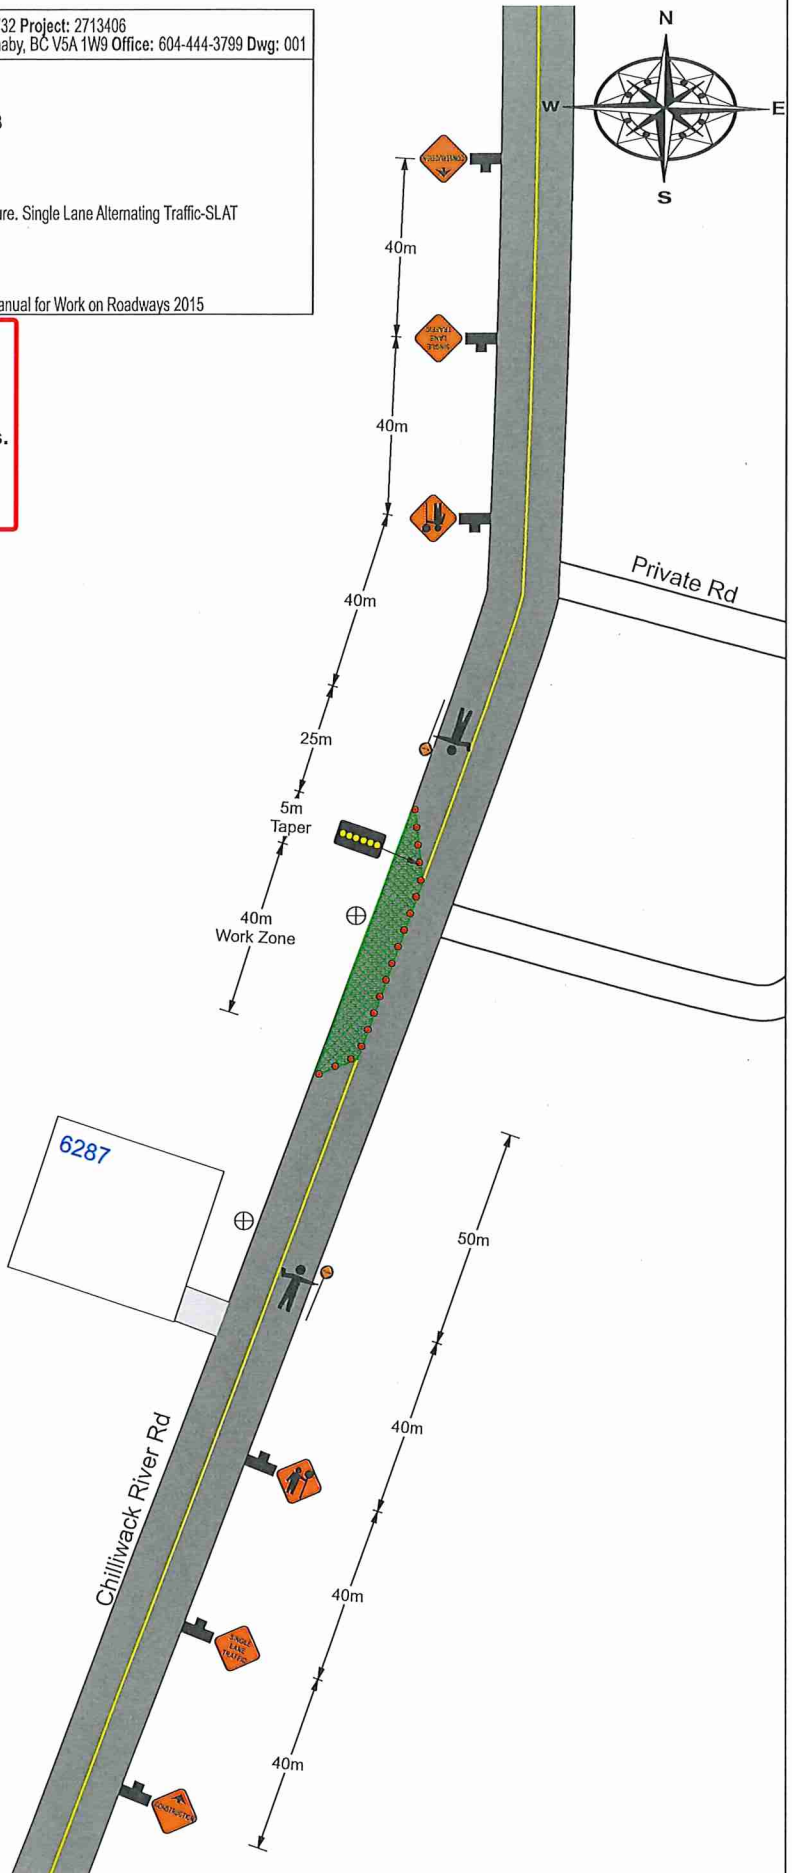


	Date: Oct 9, 2018 Author: Marissa Partridge 604-444-3732 Project: 2713406 Go Traffic Management: 170-8061 Lougheed Hwy, Burnaby, BC V5A 1W9 Office: 604-444-3799 Dwg: 001
	Comments: Telus/Focus Dean Herbert 604-290-3678 City of Chilliwack Job location: 6287 Chilliwack River Rd Closure description: South bound lane and shoulder closure. Single Lane Alternating Traffic-SLAT Job description: Pole transfer and pole removal Tentative date and hours: October 15-19 Traffic Plan based on a 50 km/h speed zone Traffic specifications based on the Traffic Management Manual for Work on Roadways 2015

**Notes:**

- Advanced Warning Sign distances may be shortened due to urban block length.
- 3.5m lane width to be maintained.
- TCP to assist construction vehicles ingress/ egress.
- TCP to assist pedestrians as needed.
- Driveways to remain open and accessible.
- Closure to move 50m South to secondary pole.



Legend	
	Arrowboard (Cautionary)
	Work Area
	Tubular
	Flagger
	Flagger #C-001-1
	Tripod Stand
	Single Lane Traffic #C-030-8
	Construction Ahead #C-018-1A