


Date: Nov 22nd 2018 Author: Ash Colfer 604 444 3732 Project: WO#/ NTWK#2628976/1034A  
 Go Traffic Management: 170-8061 Lougheed Hwy, Burnaby, BC V5A 1W9 Office: 604-444-3799 Dwg: 001

Comments:

Telus/Axis  
 Kevin Seaman : 778 908 2985

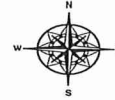


**GOTRAFFIC**  
 MANAGEMENT



City of Chilliwack  
 Job location: Luckakuck Way  
 Closure description: Southbound Lane Closures/Centerline Cross Over  
 Job description: Access to Manhole-Utility Works  
 Tentative date and hours: Dec 4th-6th  
 Traffic Plan based on a 50 km/h speed zone  
 Traffic specifications based on the Traffic Management Manual for Work on Roadways 2015

**Notes:**

- Advanced Warning Sign distances may be shortened due to urban block length.
- 3.5m lane width to be maintained.
- TCP to assist construction vehicles ingress/ egress.

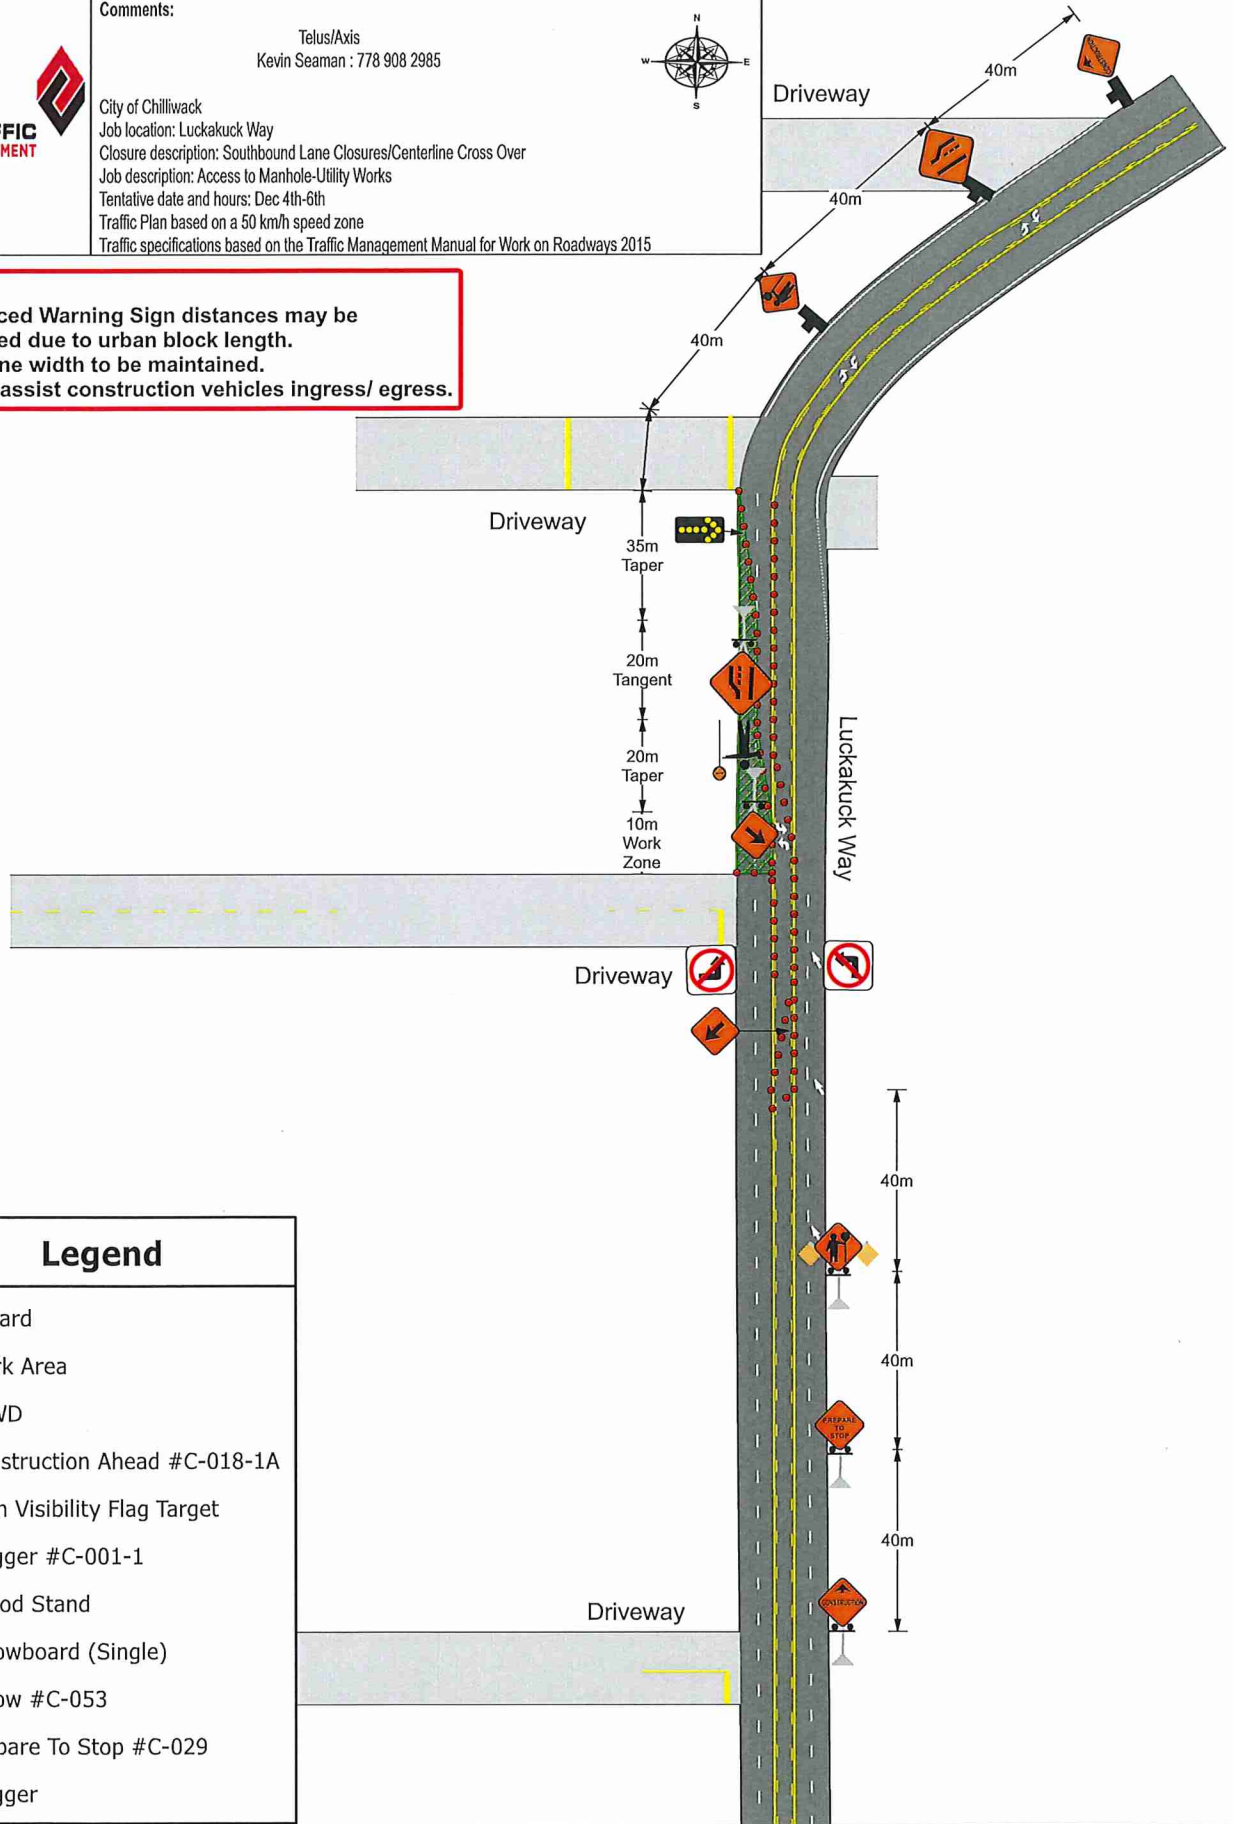

**Legend**

- Bollard
- Work Area
- HLWD
- Construction Ahead #C-018-1A
- High Visibility Flag Target
- Flagger #C-001-1
- Tripod Stand
- Arrowboard (Single)
- Arrow #C-053
- Prepare To Stop #C-029
- Flagger