


4110314919

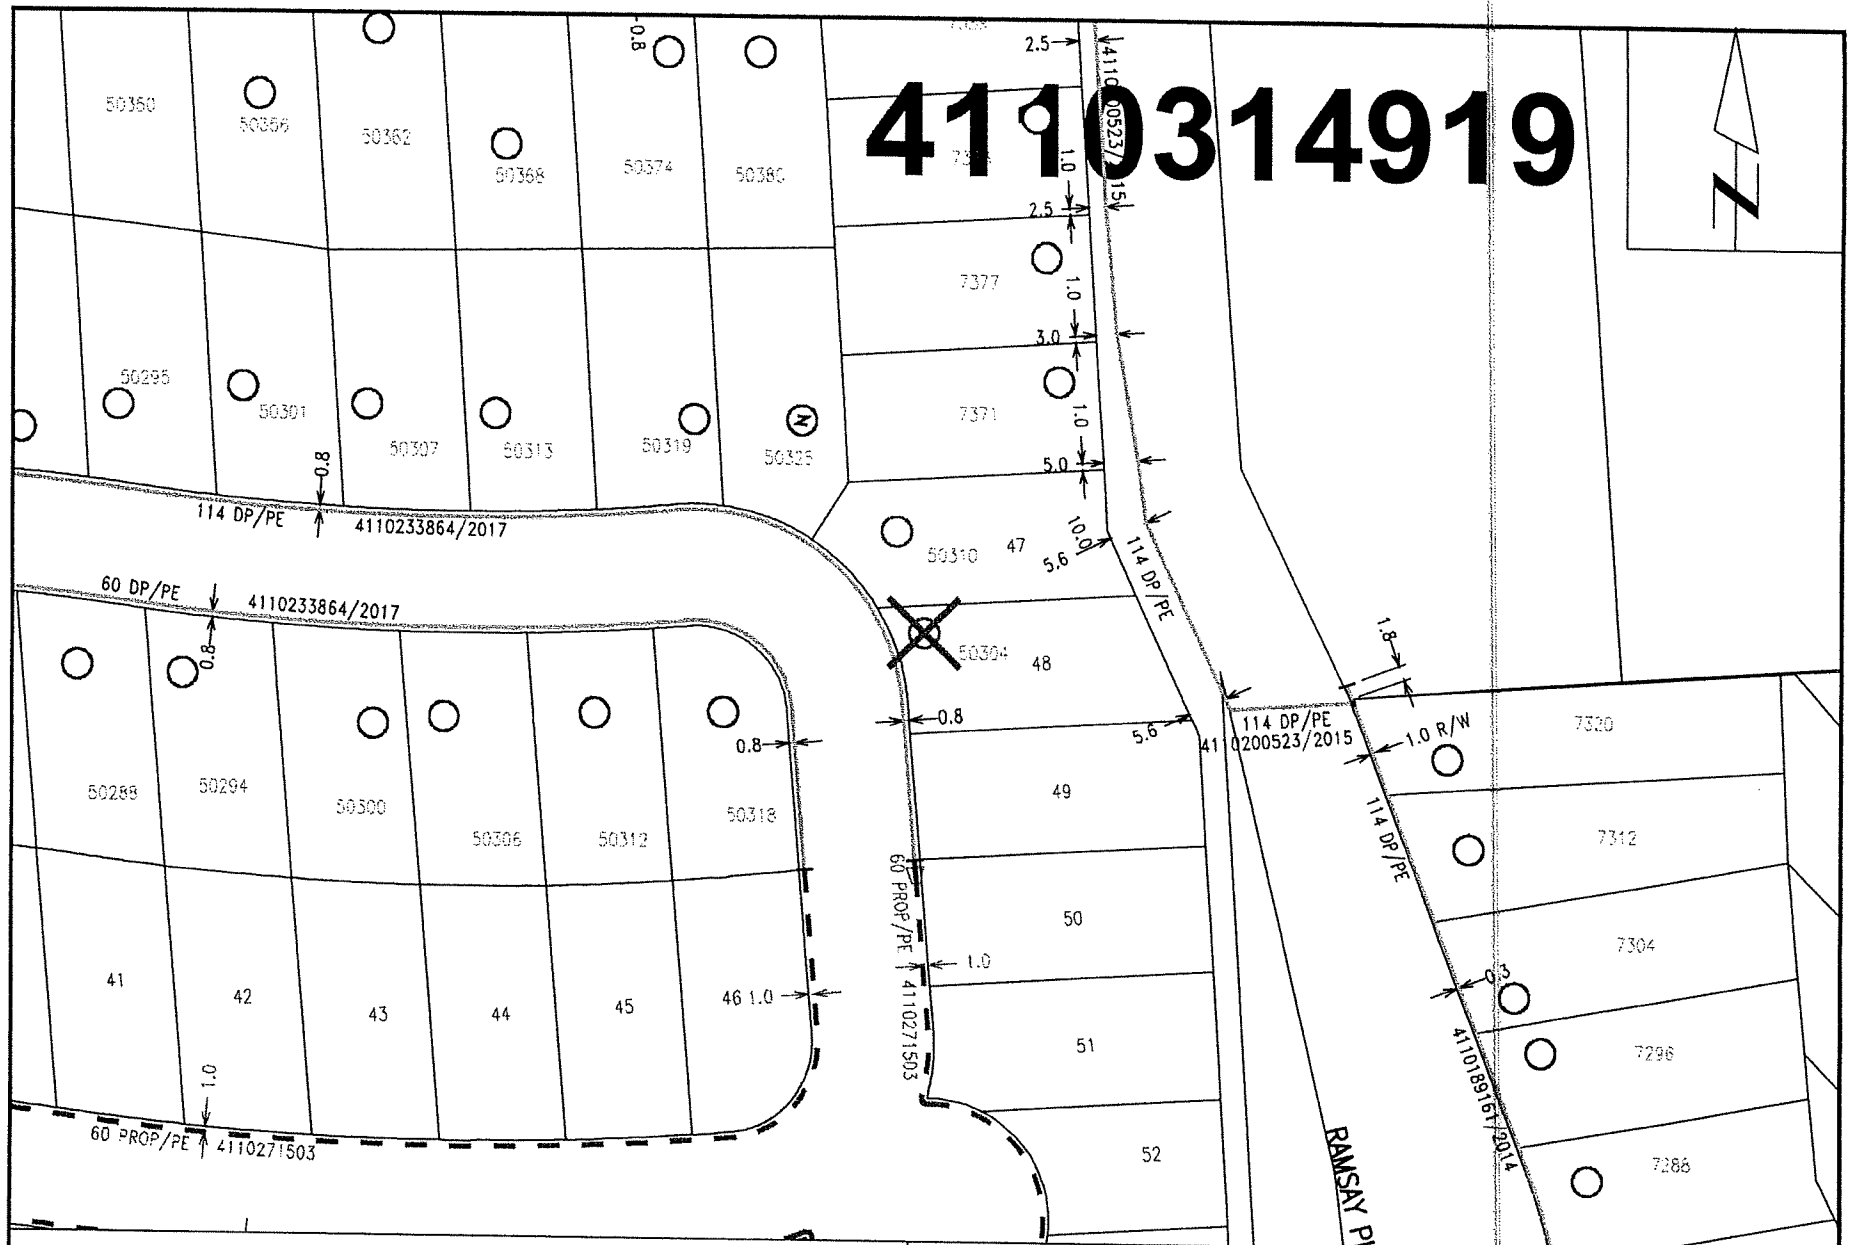

Nearest Intersection: Kensington Dr and Ramsay Pl.
Distance from lot to intersection is 120 meters (75 degrees North of East).
View Scale: 1:1000

50304 Kensington Dr, Chilliwack	
Order #: 31035226	Prem #: 10098859
City Limits: Chilliwack	
X: 1304414070.00	Y: 466605008.00
Select document type	2018/11/13