



Figure 11.B: Right Lane Closure (Far Side) – Multilane Intersection – Short and Long Duration



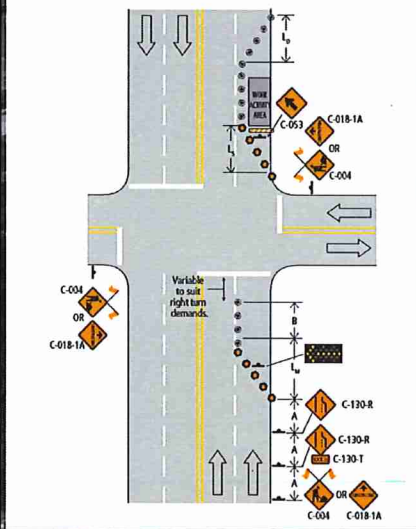


Figure 7.A: Lane Closure with TCPs – Single Lane Alternating – Short and Long Duration

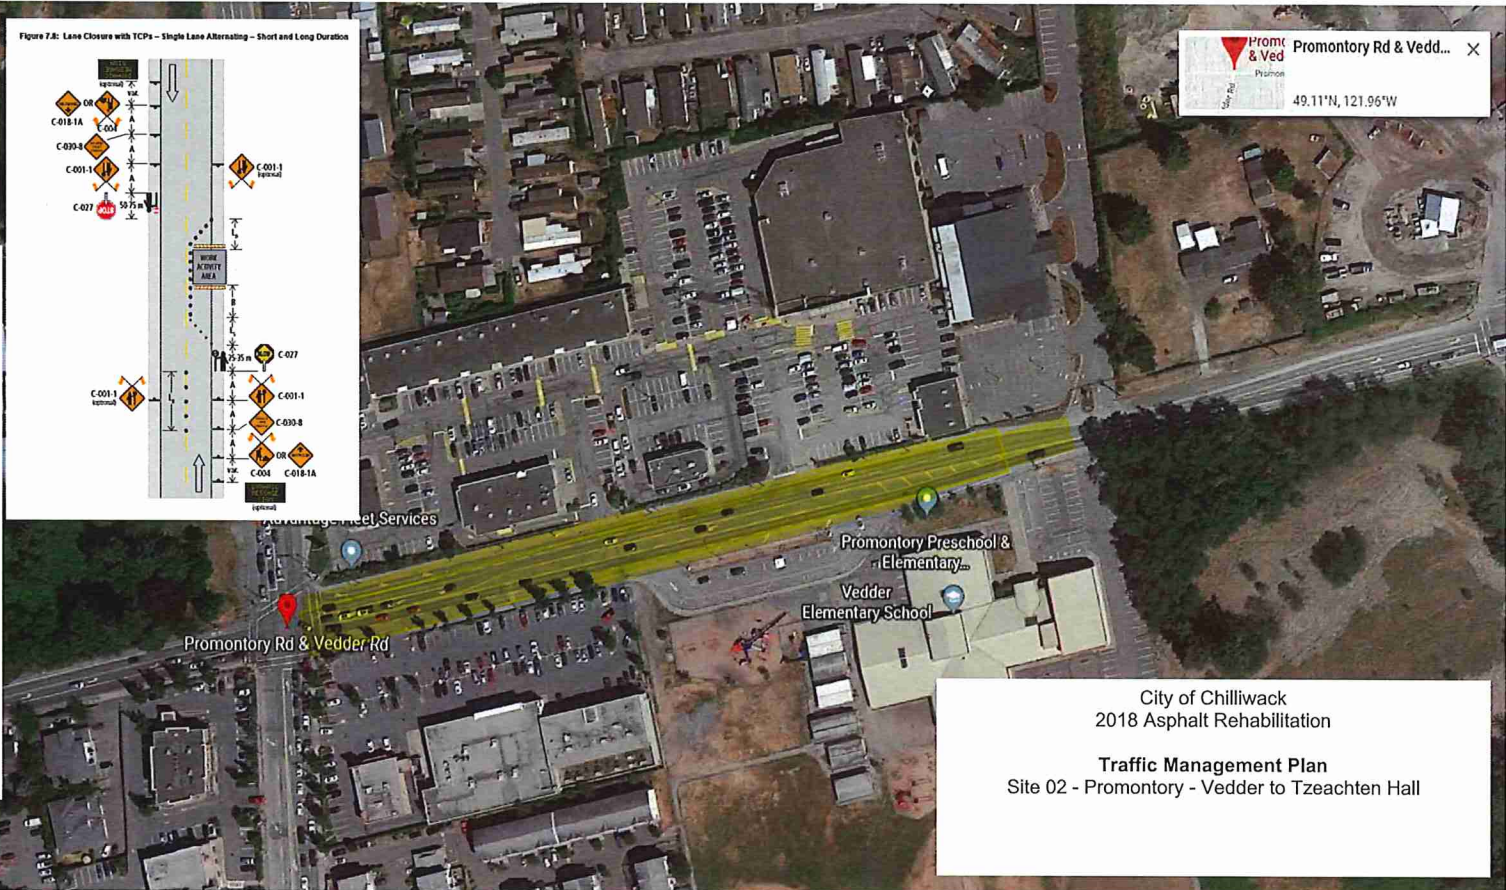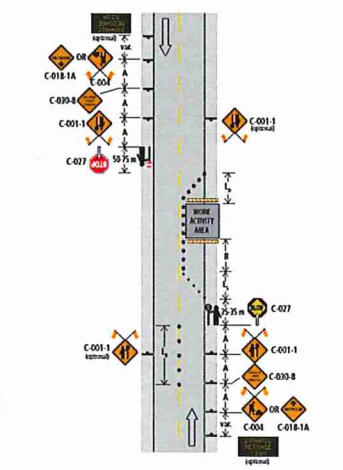

City of Chilliwack
2018 Asphalt Rehabilitation
Traffic Management Plan
Site 02 - Promontory - Vedder to Tzeachten Hall

Kingdom Hall of