


4110319281-
9750 Gillanders Road,
Chilliwack

20m x 26DP/PE Proposed
Gas service

Proposed
Gas service

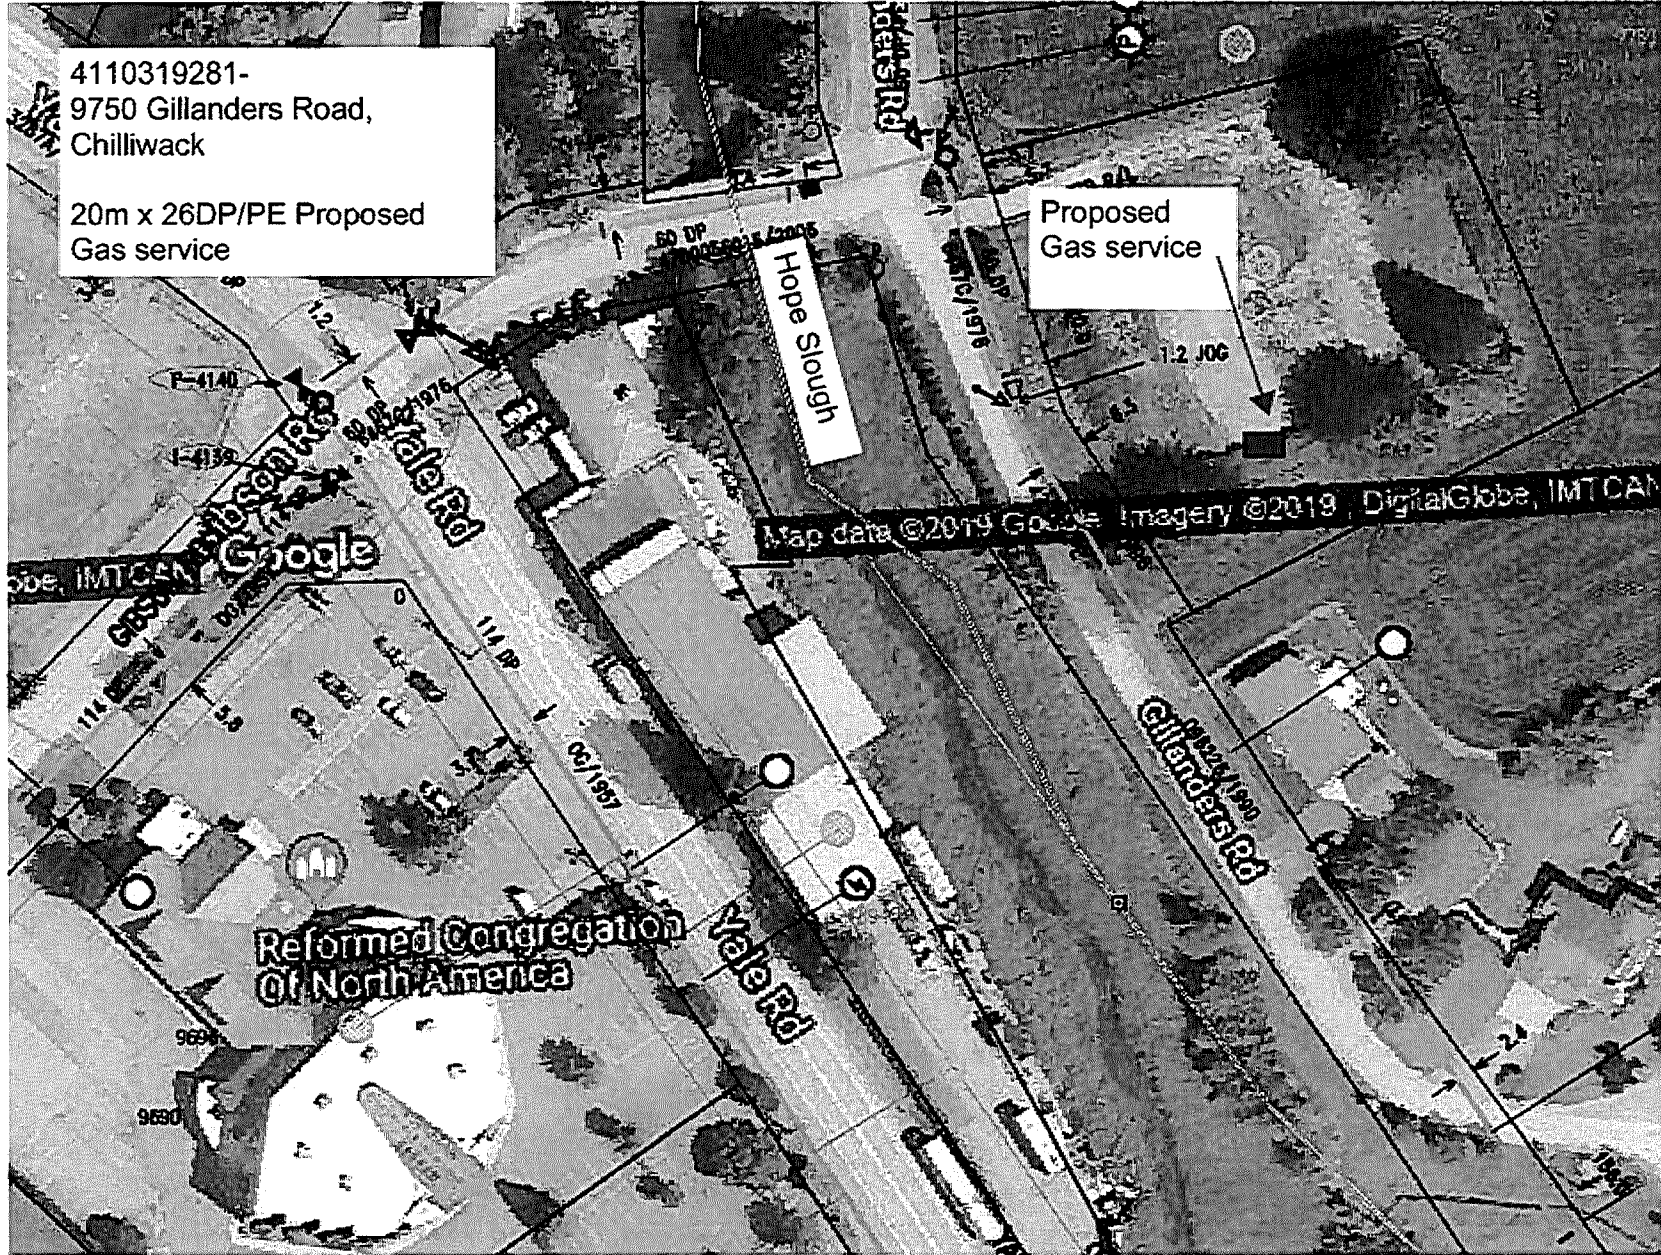




FORTIS BC GAS INSTALLATION
9750 GILLANDERS ROAD, CHILLIWACK
JOB# 31050101

www.invarion.com



HOUR OF OPERATION 7:00AM - 5:00PM

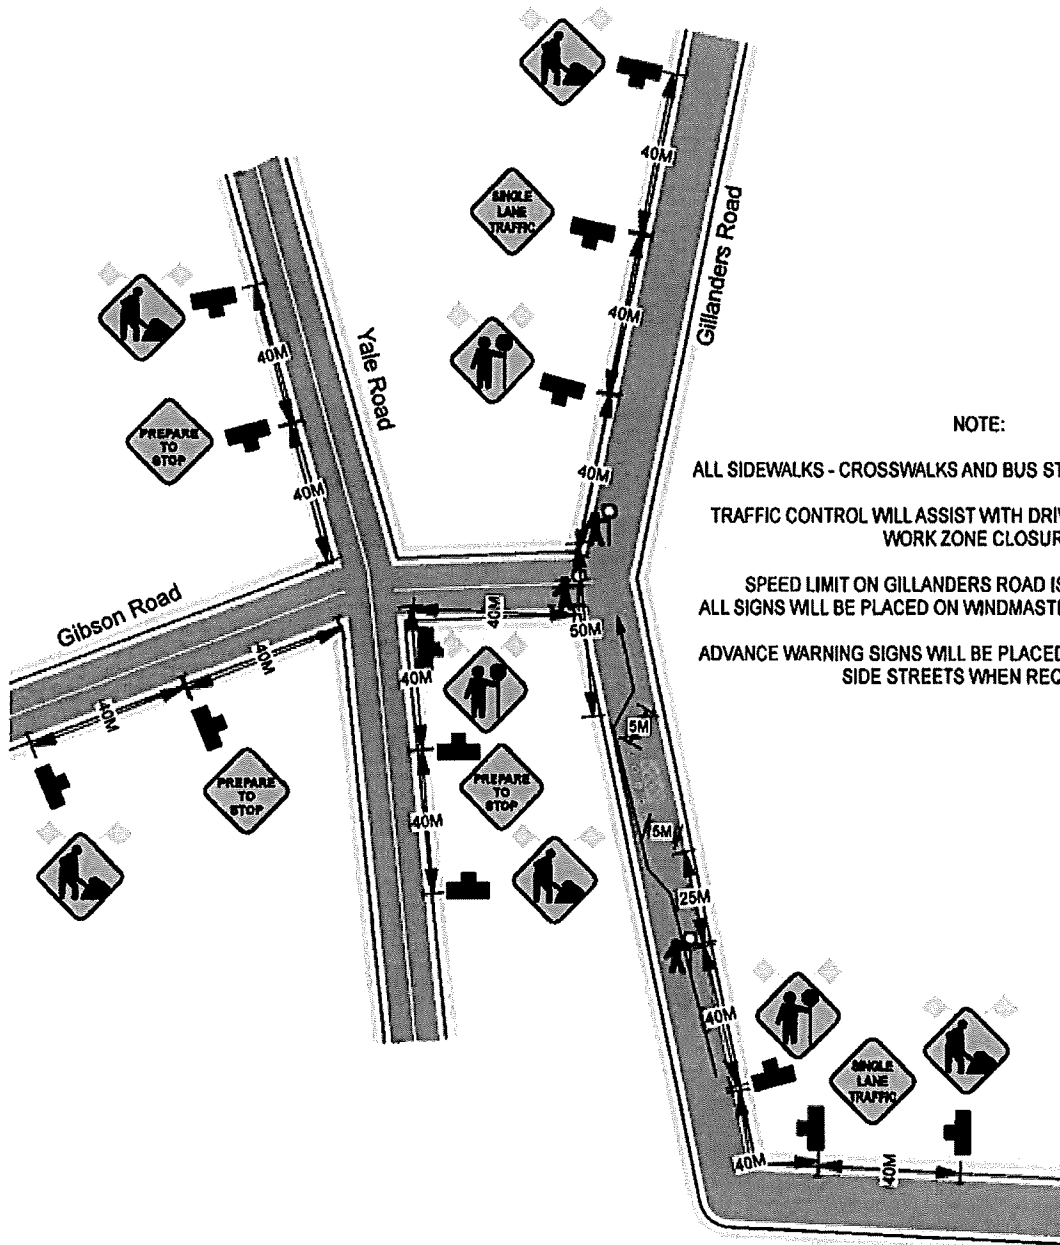

NOTE:

ALL SIDEWALKS - CROSSWALKS AND BUS STOPS WILL REMAIN OPEN
TRAFFIC CONTROL WILL ASSIST WITH DRIVEWAYS AFFECTED BY
WORK ZONE CLOSURE

SPEED LIMIT ON GILLANDERS ROAD IS 50 KM PER HOUR
ALL SIGNS WILL BE PLACED ON WINDMASTER STANDS WITH FLAGS

ADVANCE WARNING SIGNS WILL BE PLACED ON ALL INTERSECTING
SIDE STREETS WHEN REQUIRED

LEGEND

- DIRECTION TRAFFIC FLOW →
- TUBULAR MARKERS (dotted line)
- WORK AREA (dashed line)
- SIGN STANDS (square symbol)
- TRAFFIC CONTROLLER (stick figure symbol)
- BUS STOP (rectangle symbol)