


# 4110319011

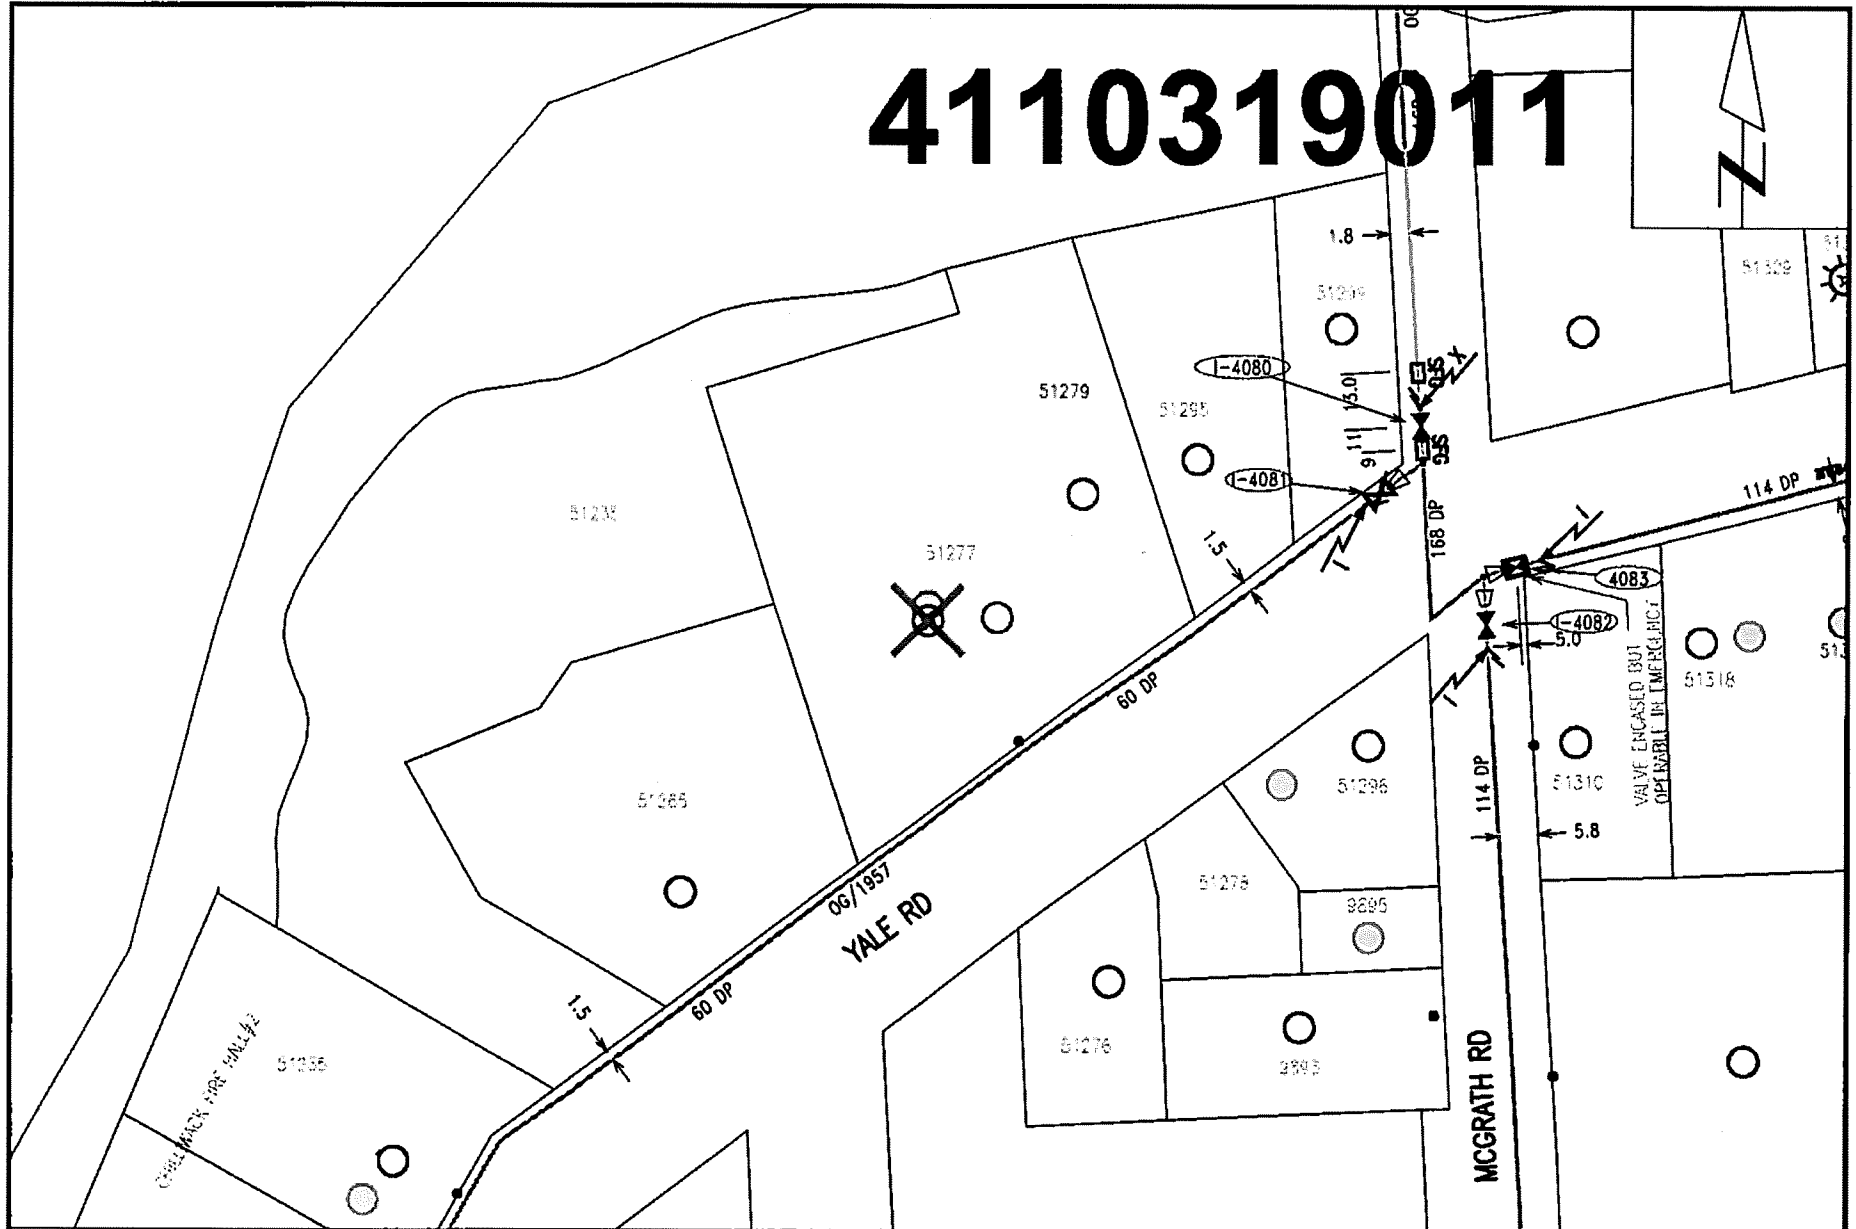

**Nearest Intersection: Munro Ave and Yale Rd.**  
**Distance from lot to intersection is 58 meters (73 degrees South of West).**  
**View Scale: 1:1000**

**51277 Yale Rd B, Chilliwack**

Order #: 31049643 Prem #: 10102162 City Limits: Chilliwack

X: 1305891410.00 Y: 471941025.00

Select autotext type 2019/01/23




FORTIS BC GAS  
SERVICE ABANDONMENT  
51277 YALE ROAD, ROSEDALE  
JOB# 31042068

MARCH 2019  
HOURS OF OPERATION FROM 9:00AM - 3:00PM  
WORK WILL TAKE ONE DAY TO COMPLETE

NOTE  
:

- ALL SIGNS ON YALE ROAD WILL BE PLACED ON WINDMASTERS WITH FLAGS
- ALL SIGNS ON SIDE STREETS WILL BE PLACED ON TRIPOD STANDS WITH FLAGS
- ALL SIDEWALKS CROSSWALKS AND BUS STOPS WILL REMAIN OPEN
- TRAFFIC CONTROL WILL ASSIST WITH DRIVEWAYS EFFECTED BY WORK ZONE CLOSURE

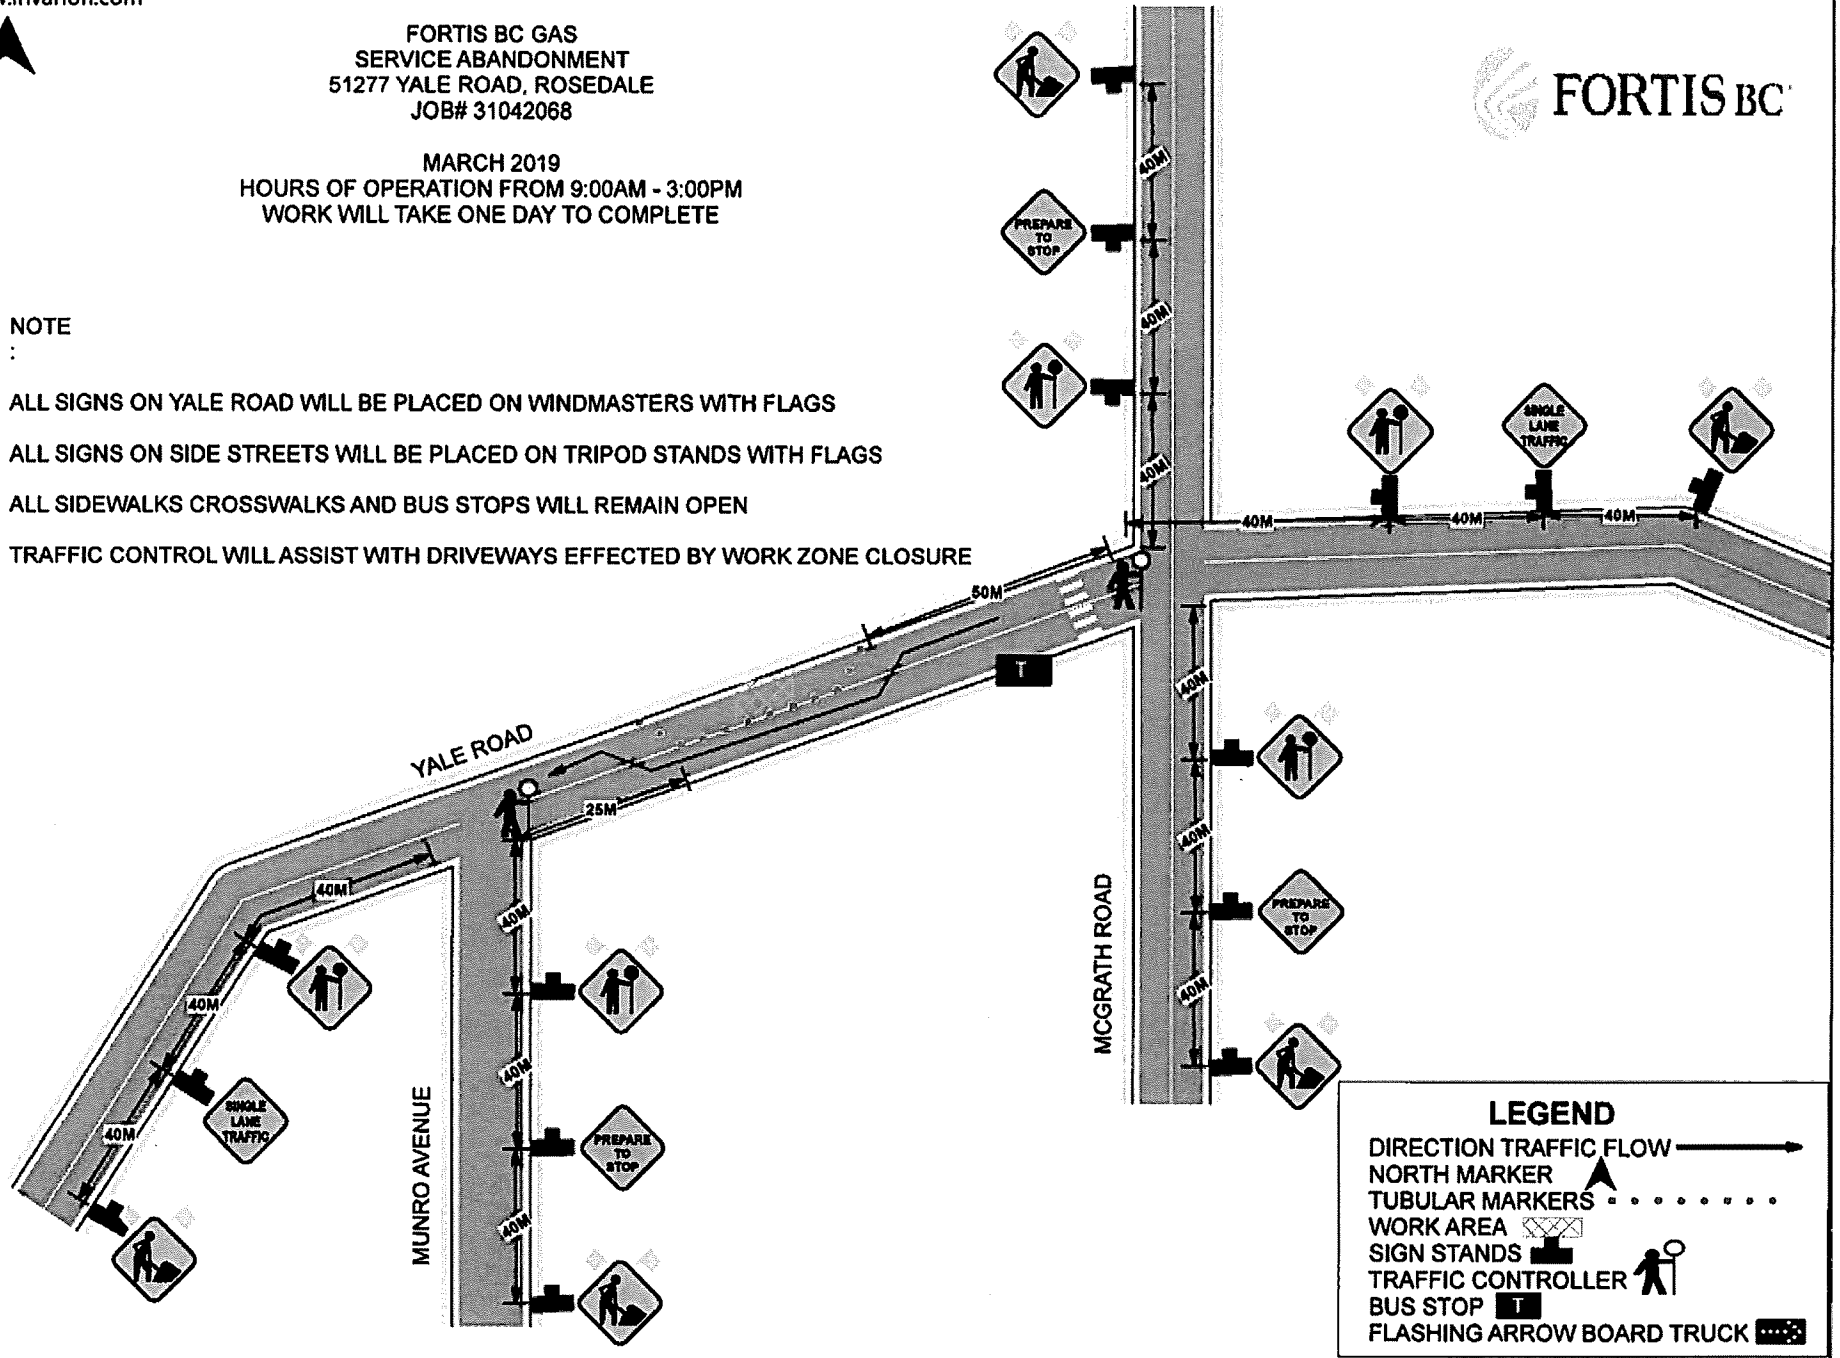

**LEGEND**

- DIRECTION TRAFFIC FLOW →
- NORTH MARKER ▲
- TUBULAR MARKERS ·····
- WORK AREA [hatched box]
- SIGN STANDS [tripod]
- TRAFFIC CONTROLLER [person with sign]
- BUS STOP [T symbol]
- FLASHING ARROW BOARD TRUCK [truck icon]