




HOUR OF OPERATION 9:00AM - 3:00PM

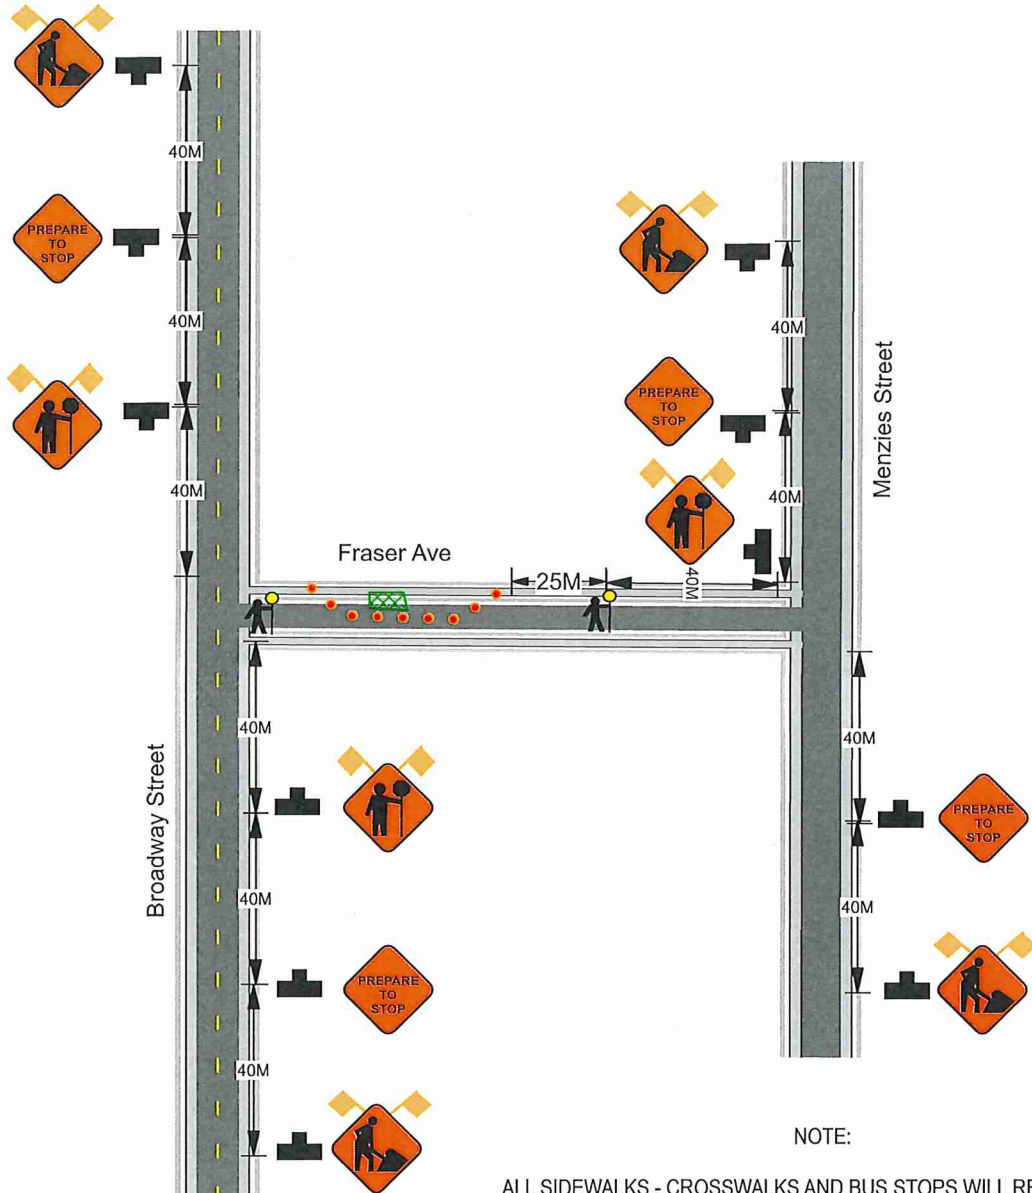


NOTE:

- ALL SIDEWALKS - CROSSWALKS AND BUS STOPS WILL REMAIN OPEN
- TRAFFIC CONTROL WILL ASSIST WITH DRIVEWAYS AFFECTED BY WORK ZONE CLOSURE
- SPEED LIMIT ON BROADWAY STREET AND FRASER AVE IS 50 KM PER HOUR
- ALL SIGNS WILL BE PLACED ON WINDMASTER STANDS WITH FLAGS
- ADVANCE WARNING SIGNS WILL BE PLACED ON ALL INTERSECTING SIDE STREETS WHEN REQUIRED

LEGEND

- DIRECTION TRAFFIC FLOW
- TUBULAR MARKERS
- WORK AREA
- SIGN STANDS
- TRAFFIC CONTROLLER
- BUS STOP

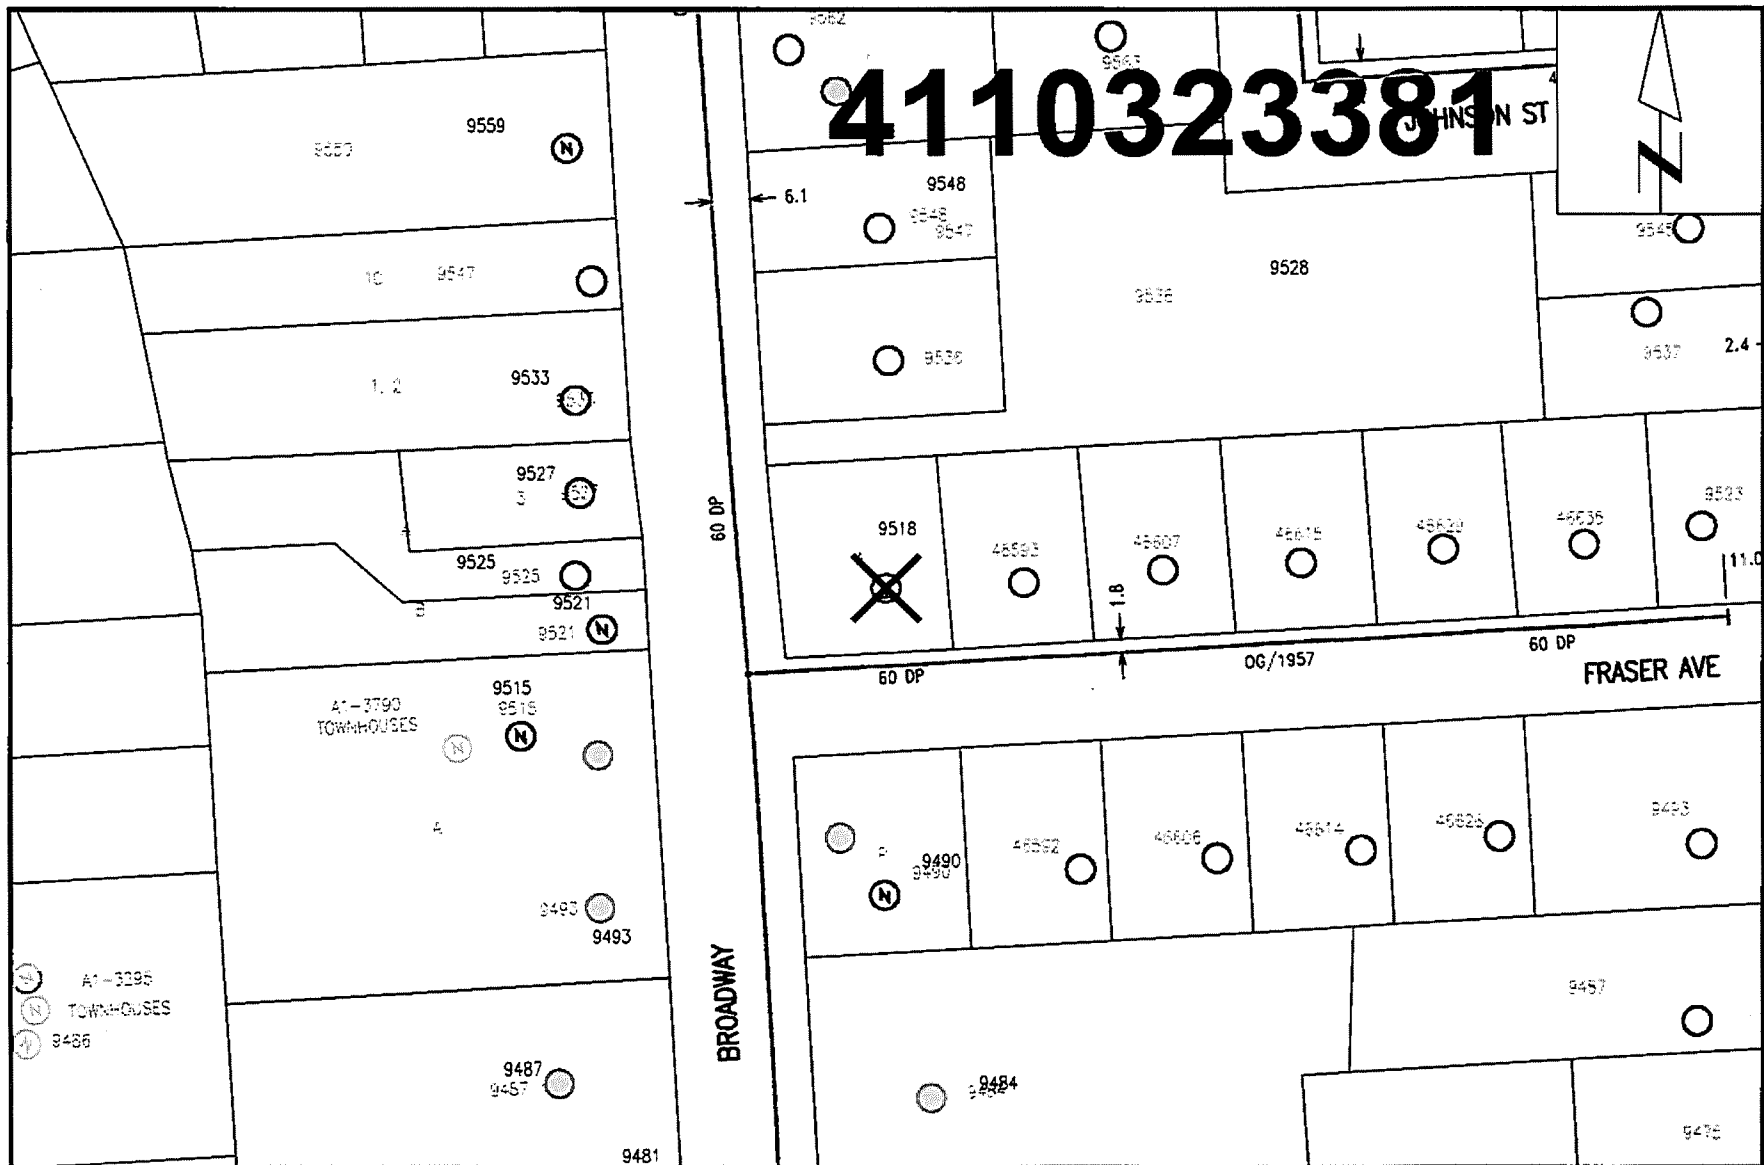

4110323381

**Nearest Intersection: Broadway and Fraser Ave.**  
**Distance from lot to intersection is 31 meters (42 degrees South of West).**  
**View Scale: 1:1000**

**9518 Broadway St, Chilliwack**  
 Order #: 31058414 Prem #: 304422 City Limits: Chilliwack

X: 1296543858.00 Y: 470576616.00 Select autotext type 2019/03/18