

# 4110328252



**Nearest Intersection: Corbould St and Reece Ave.**  
Distance from lot to intersection is 40 meters (67 degrees East of South).  
View Scale: 1:1000

**45679 Reece Ave A, Chilliwack**

Order #: 31069361 Prem #: 10107484 City Limits: Chilliwack

X: 1294675840.00 Y: 470627232.00

Select autotext type 2019/05/21




FORTIS BC GAS ABANDONMENT  
45679 REECE AVE, CHILLIWACK  
JOB# 31069361



HOUR OF OPERATION 7:00AM - 5:00PM

NOTE:

- ALL SIDEWALKS - CROSSWALKS AND BUS STOPS WILL REMAIN OPEN
- TRAFFIC CONTROL WILL ASSIST WITH DRIVEWAYS AFFECTED BY WORK ZONE CLOSURE
- SPEED LIMIT ON REECE AVE IS 50 KM PER HOUR
- ALL SIGNS WILL BE PLACED ON TRIPOD STANDS WITH FLAGS
- ADVANCE WARNING SIGNS WILL BE PLACED ON ALL INTERSECTING SIDE STREETS WHEN REQUIRED

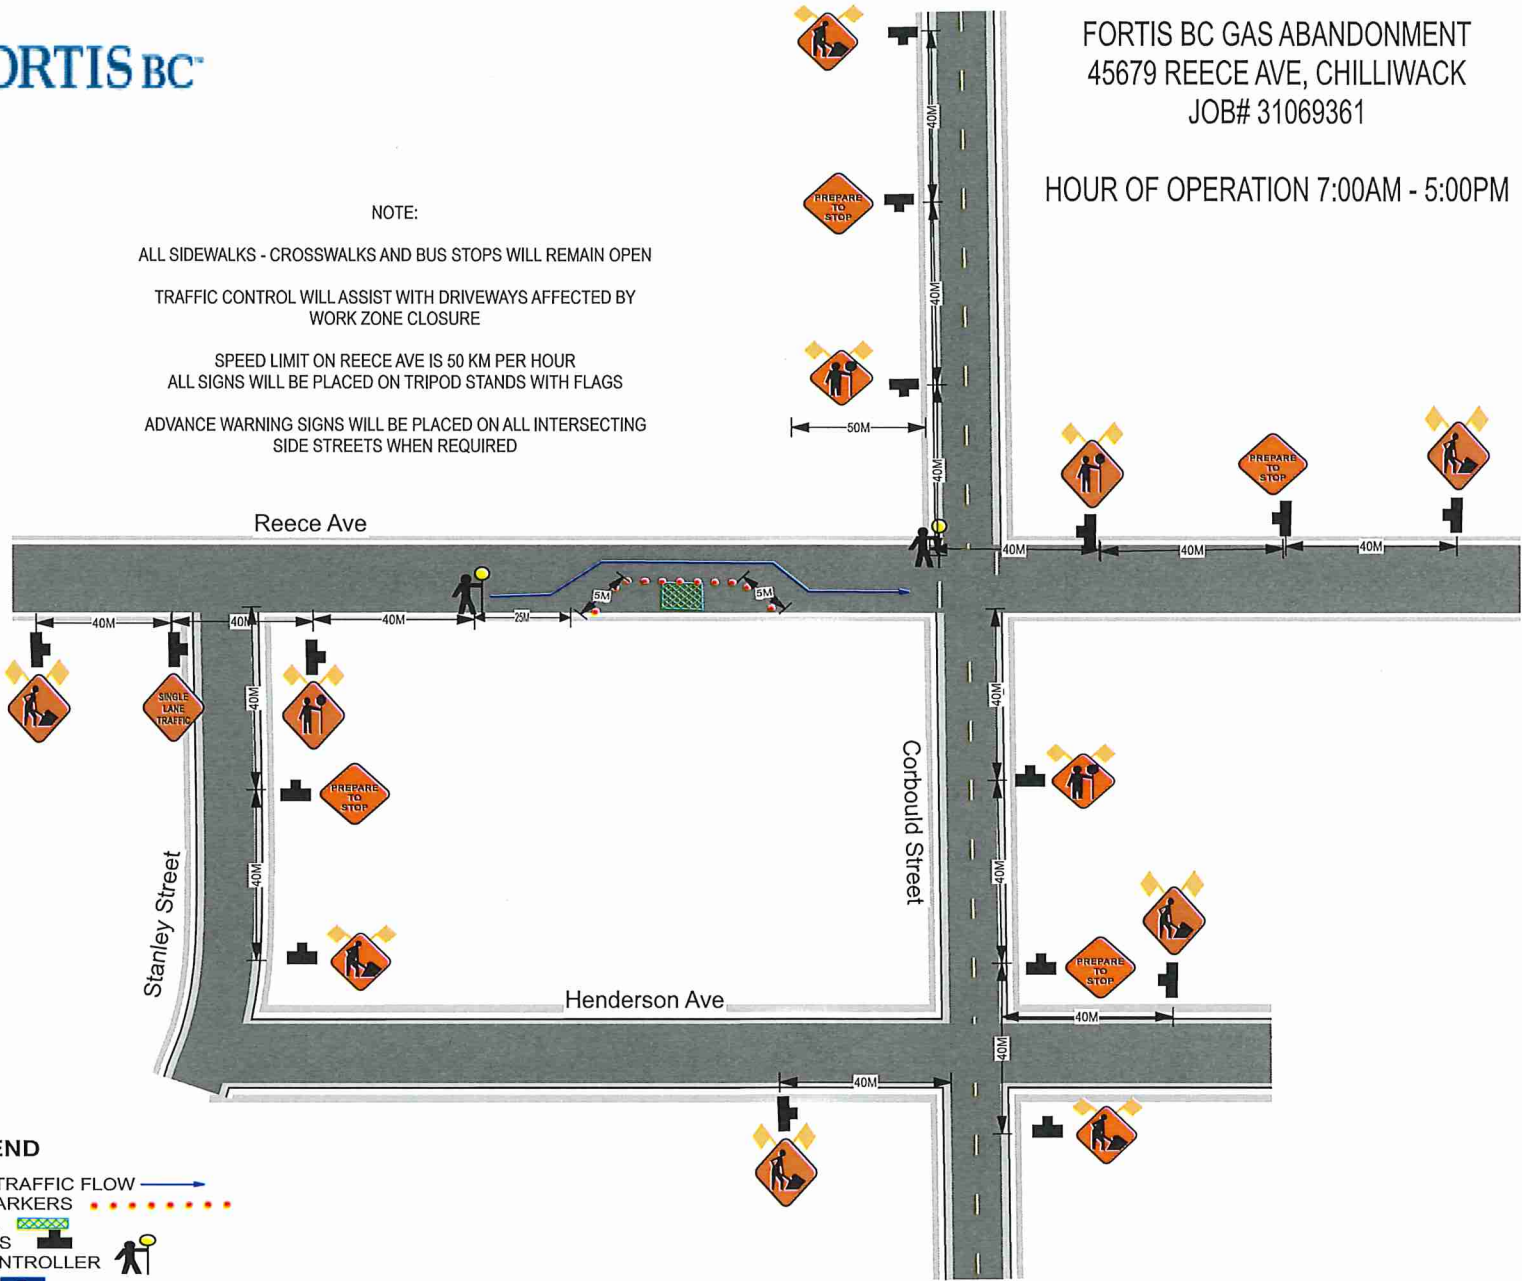

LEGEND

- DIRECTION TRAFFIC FLOW
- TUBULAR MARKERS
- WORK AREA
- SIGN STANDS
- TRAFFIC CONTROLLER
- BUS STOP