


4110328656

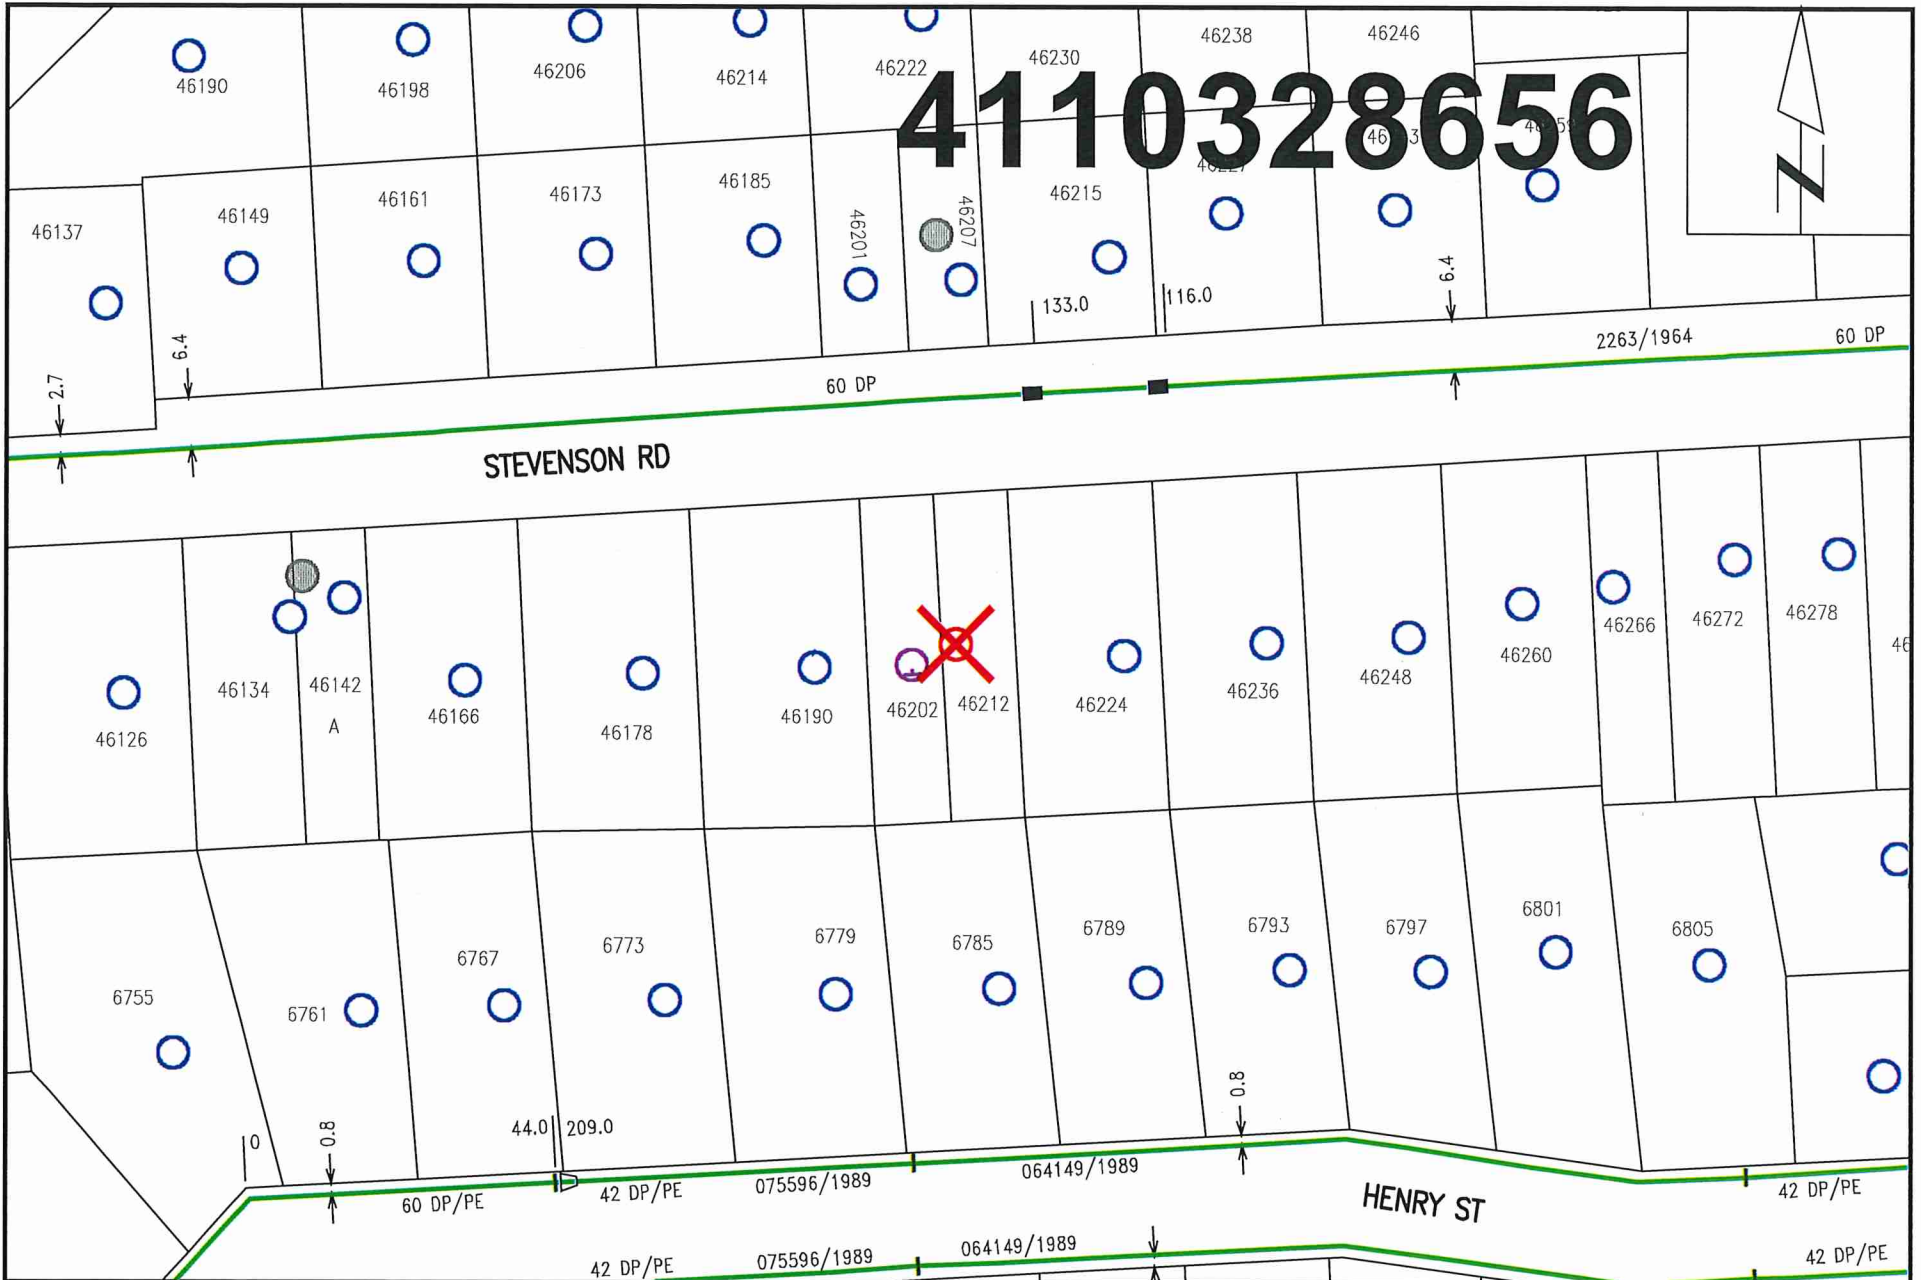


Nearest Intersection: Brada St and Christina Dr.
Distance from lot to intersection is 115 meters (75 degrees North of East).
View Scale: 1:1000

46212 Stevenson Rd, Chilliwack
Order #: 31070456 Prem #: 10107697 City Limits: Chilliwack
X: 1296072390.00 Y: 465053415.00
Select autotext type 2019/05/27

FORTIS BC GAS INSTALLATION
46212 STEVENSON ROAD, CHILLIWACK
JOB# 31070456



JUNE 2019
HOURS OF OPERATION FROM 7:00AM - 5:00PM
WORK WILL TAKE ONE DAY TO COMPLETE

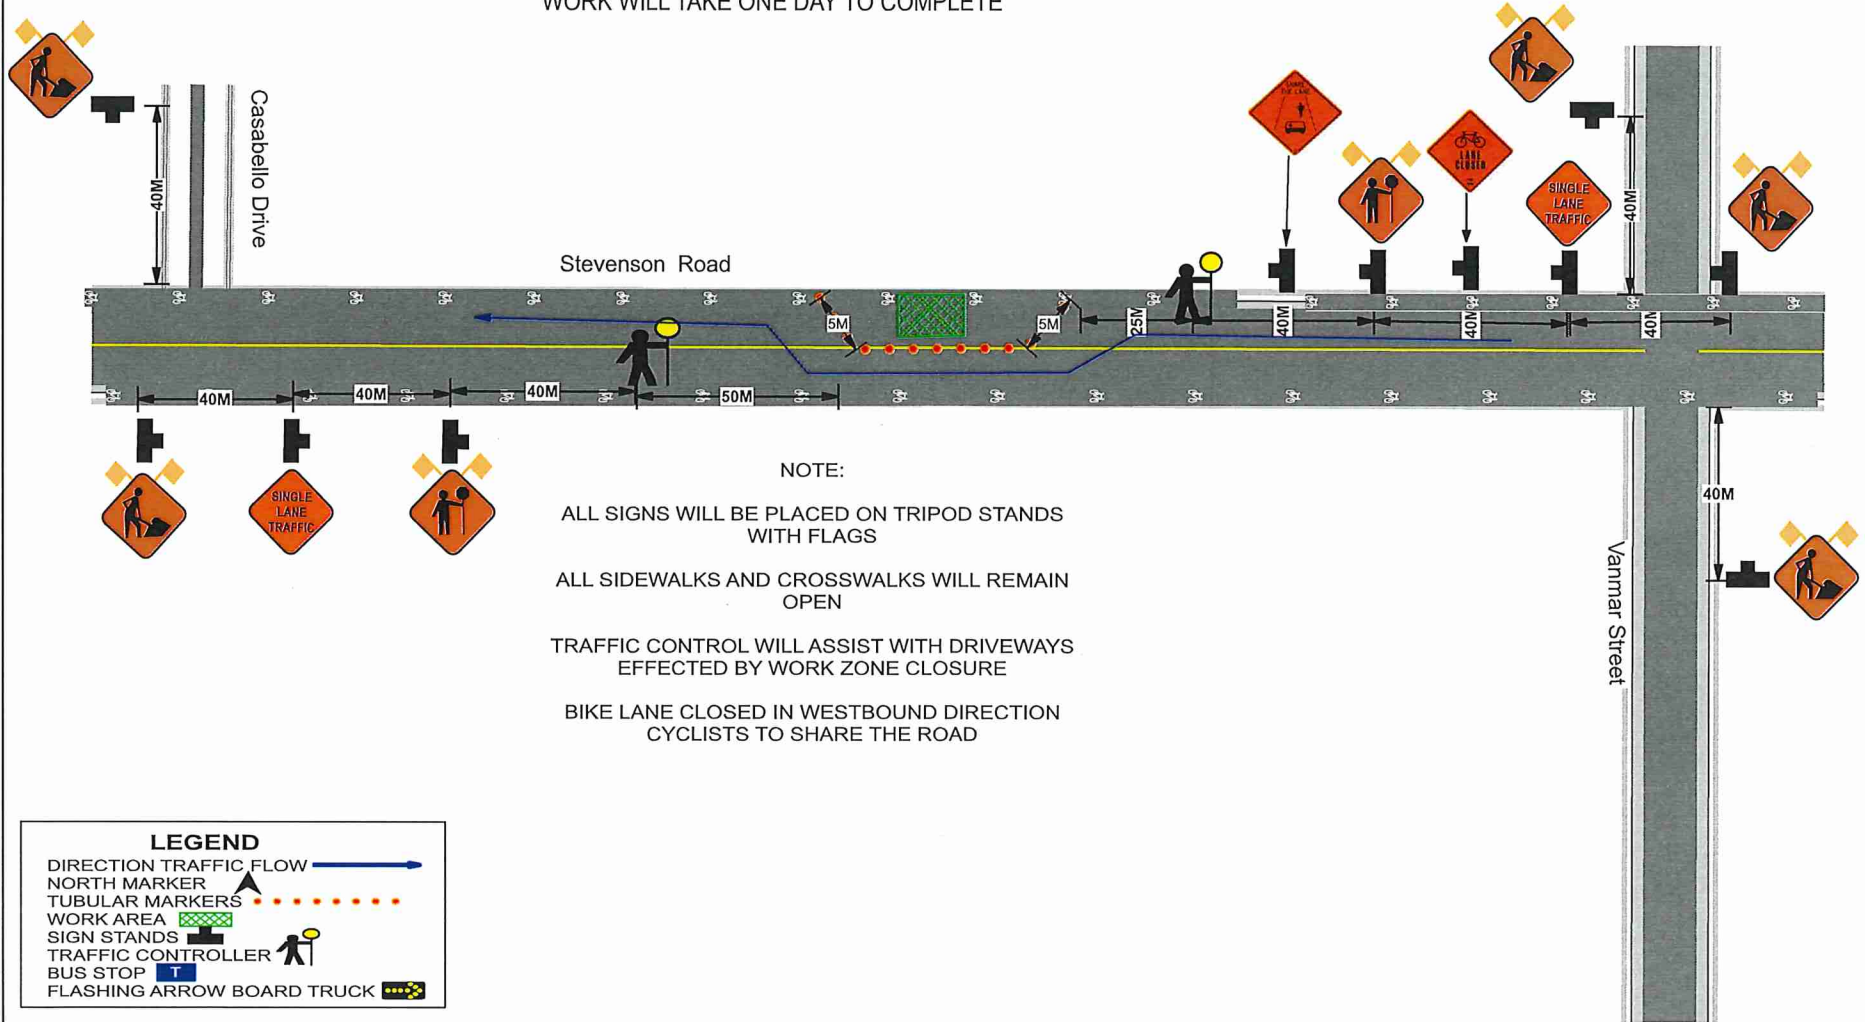

NOTE:

- ALL SIGNS WILL BE PLACED ON TRIPOD STANDS WITH FLAGS
- ALL SIDEWALKS AND CROSSWALKS WILL REMAIN OPEN
- TRAFFIC CONTROL WILL ASSIST WITH DRIVEWAYS EFFECTED BY WORK ZONE CLOSURE
- BIKE LANE CLOSED IN WESTBOUND DIRECTION
CYCLISTS TO SHARE THE ROAD