




CANADIAN UTILITY CONSTRUCTION
FORTIS BC GAS PAVING
46470 EAGLE CLAW ROAD, CHILLIWACK
JOB# 31067968

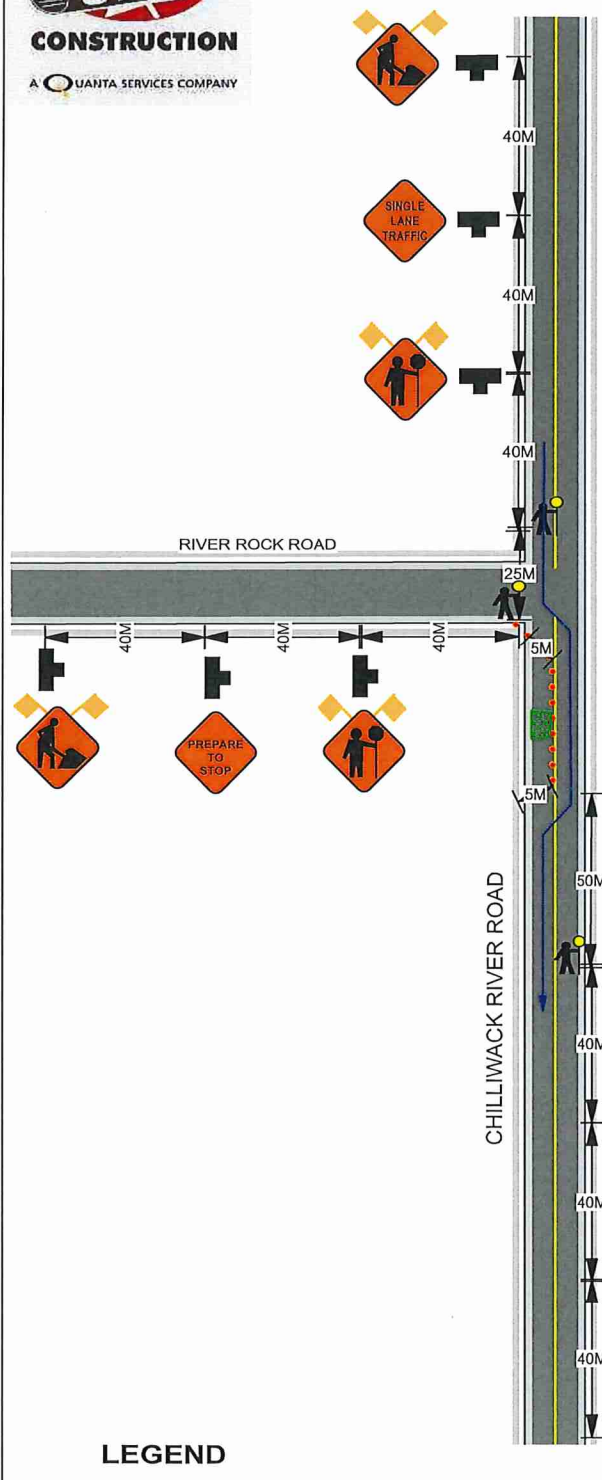

AUGUST 2019
HOURS OF OPERATION 7:00AM - 5:00PM
WORK WILL TAKE ONE DAY TO COMPLETE



NOTE:

ALL SIDEWALKS - CROSSWALKS AND BUS STOPS WILL REMAIN OPEN
TRAFFIC CONTROL WILL ASSIST WITH DRIVEWAYS AFFECTED BY
WORK ZONE CLOSURE

SPEED LIMIT ON CHILLIWACK RIVER ROAD IS 50 KM PER HOUR
ALL SIGNS WILL BE PLACED ON WINDMASTER STANDS WITH FLAGS

SPEED LIMIT ON RIVER ROCK ROAD IS 50 KM PER HOUR
ALL SIGNS WILL BE PLACED ON TRIPOD STANDS WITH FLAGS

ADVANCE WARNING SIGNS WILL BE PLACED ON ALL INTERSECTING
SIDE STREETS WHEN REQUIRED

LEGEND

- DIRECTION TRAFFIC FLOW
- TUBULAR MARKERS
- WORK AREA
- SIGN STANDS
- TRAFFIC CONTROLLER
- BUS STOP

Canadian Utility Construction
Travis Mayer 604-786-4775

Traffic Control Will Be Provided By
Canadian Utility Construction
Brittany Ponych 604-828-0244