




HOUR OF OPERATION 7:00AM - 5:00PM

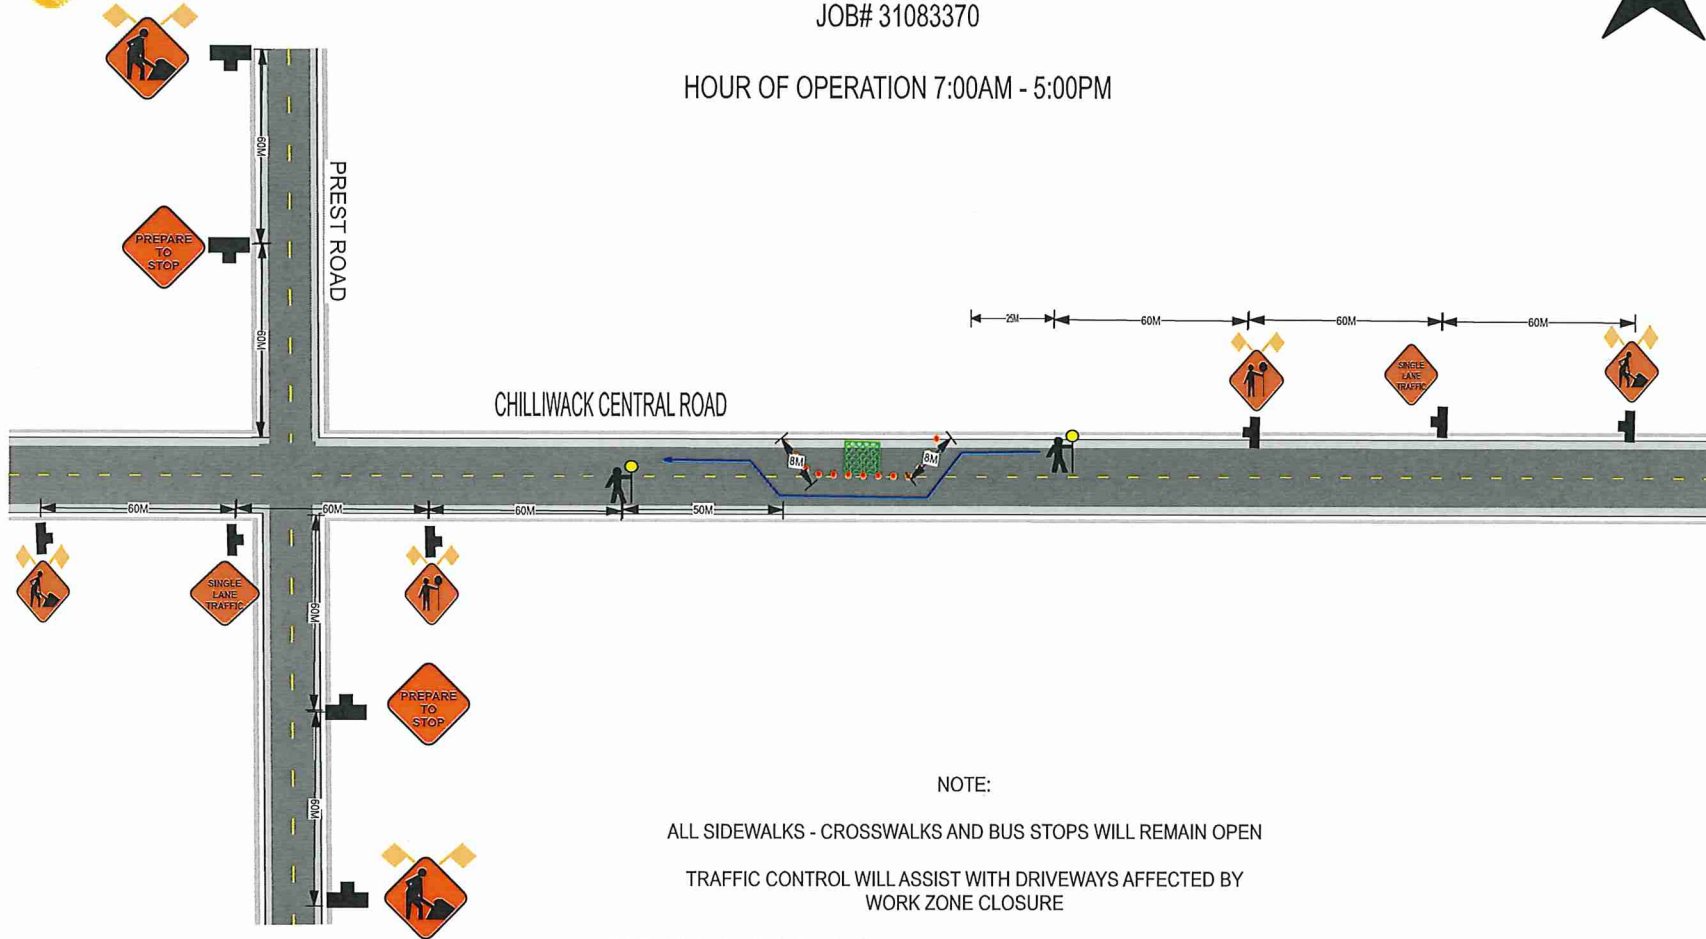

NOTE:

ALL SIDEWALKS - CROSSWALKS AND BUS STOPS WILL REMAIN OPEN

TRAFFIC CONTROL WILL ASSIST WITH DRIVEWAYS AFFECTED BY  
 WORK ZONE CLOSURE


SPEED LIMIT ON CHILLIWACK CENTRAL ROAD AND PREST ROAD IS 60 KM PER HOUR  
 ALL SIGNS WILL BE PLACED ON WINDMASTER STANDS WITH FLAGS

ADVANCE WARNING SIGNS WILL BE PLACED ON ALL INTERSECTING  
 SIDE STREETS WHEN REQUIRED

LEGEND

- DIRECTION TRAFFIC FLOW 
- TUBULAR MARKERS 
- WORK AREA 
- SIGN STANDS 
- TRAFFIC CONTROLLER 
- BUS STOP 

# 4110333474

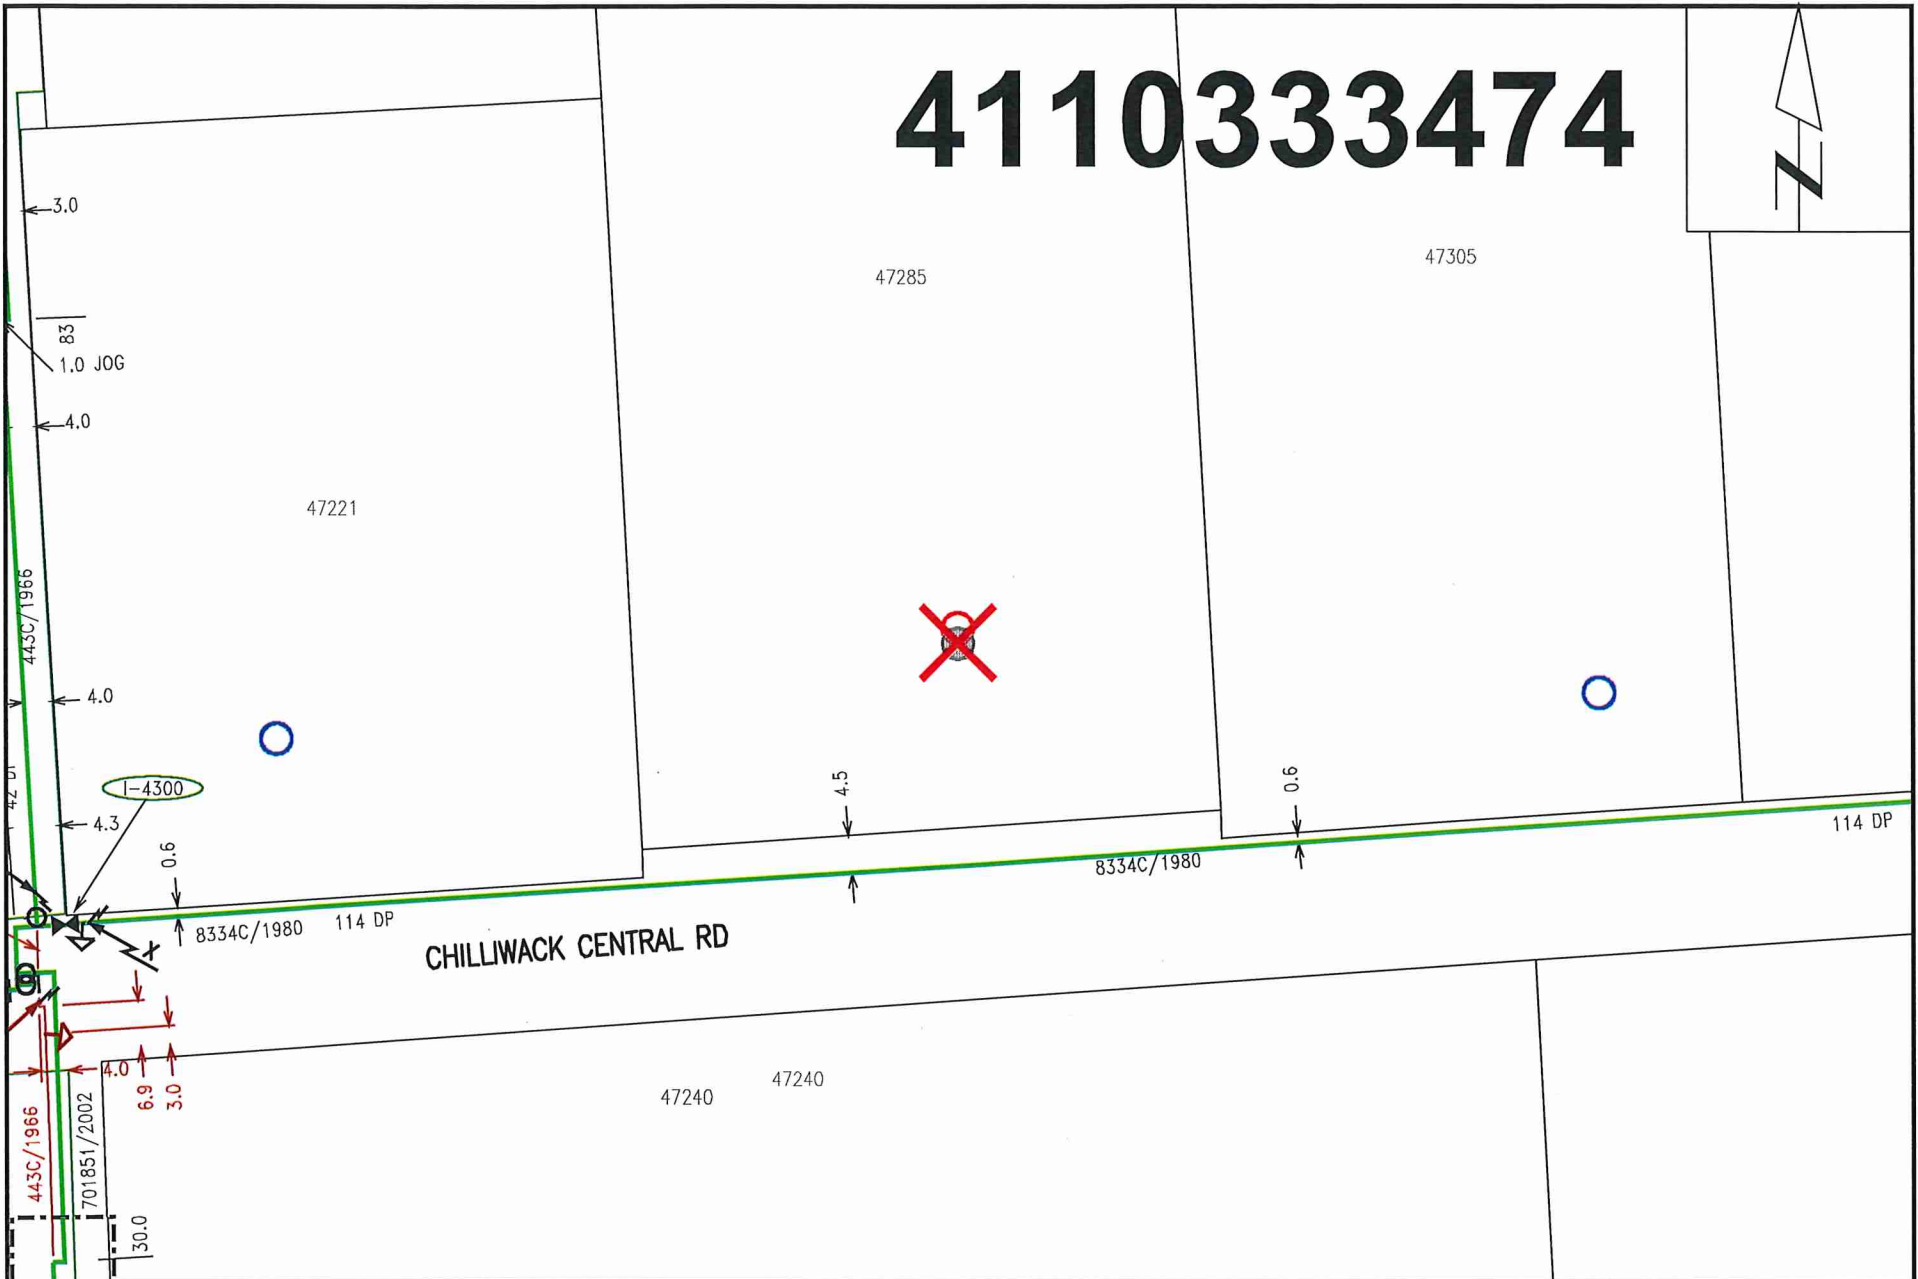

Nearest Intersection: Chilliwack Central Rd and Prest Rd.  
Distance from lot to intersection is 137 meters (19 degrees South of West).  
View Scale: 1:1000

47285 Chilliwack Central Rd, Chilliwack

Order #: 31083369 Prem #: 272593 City Limits: Chilliwack

X: 1297997574.00 Y: 469254733.00

Select autotext type 2019/08/14