


4110349805

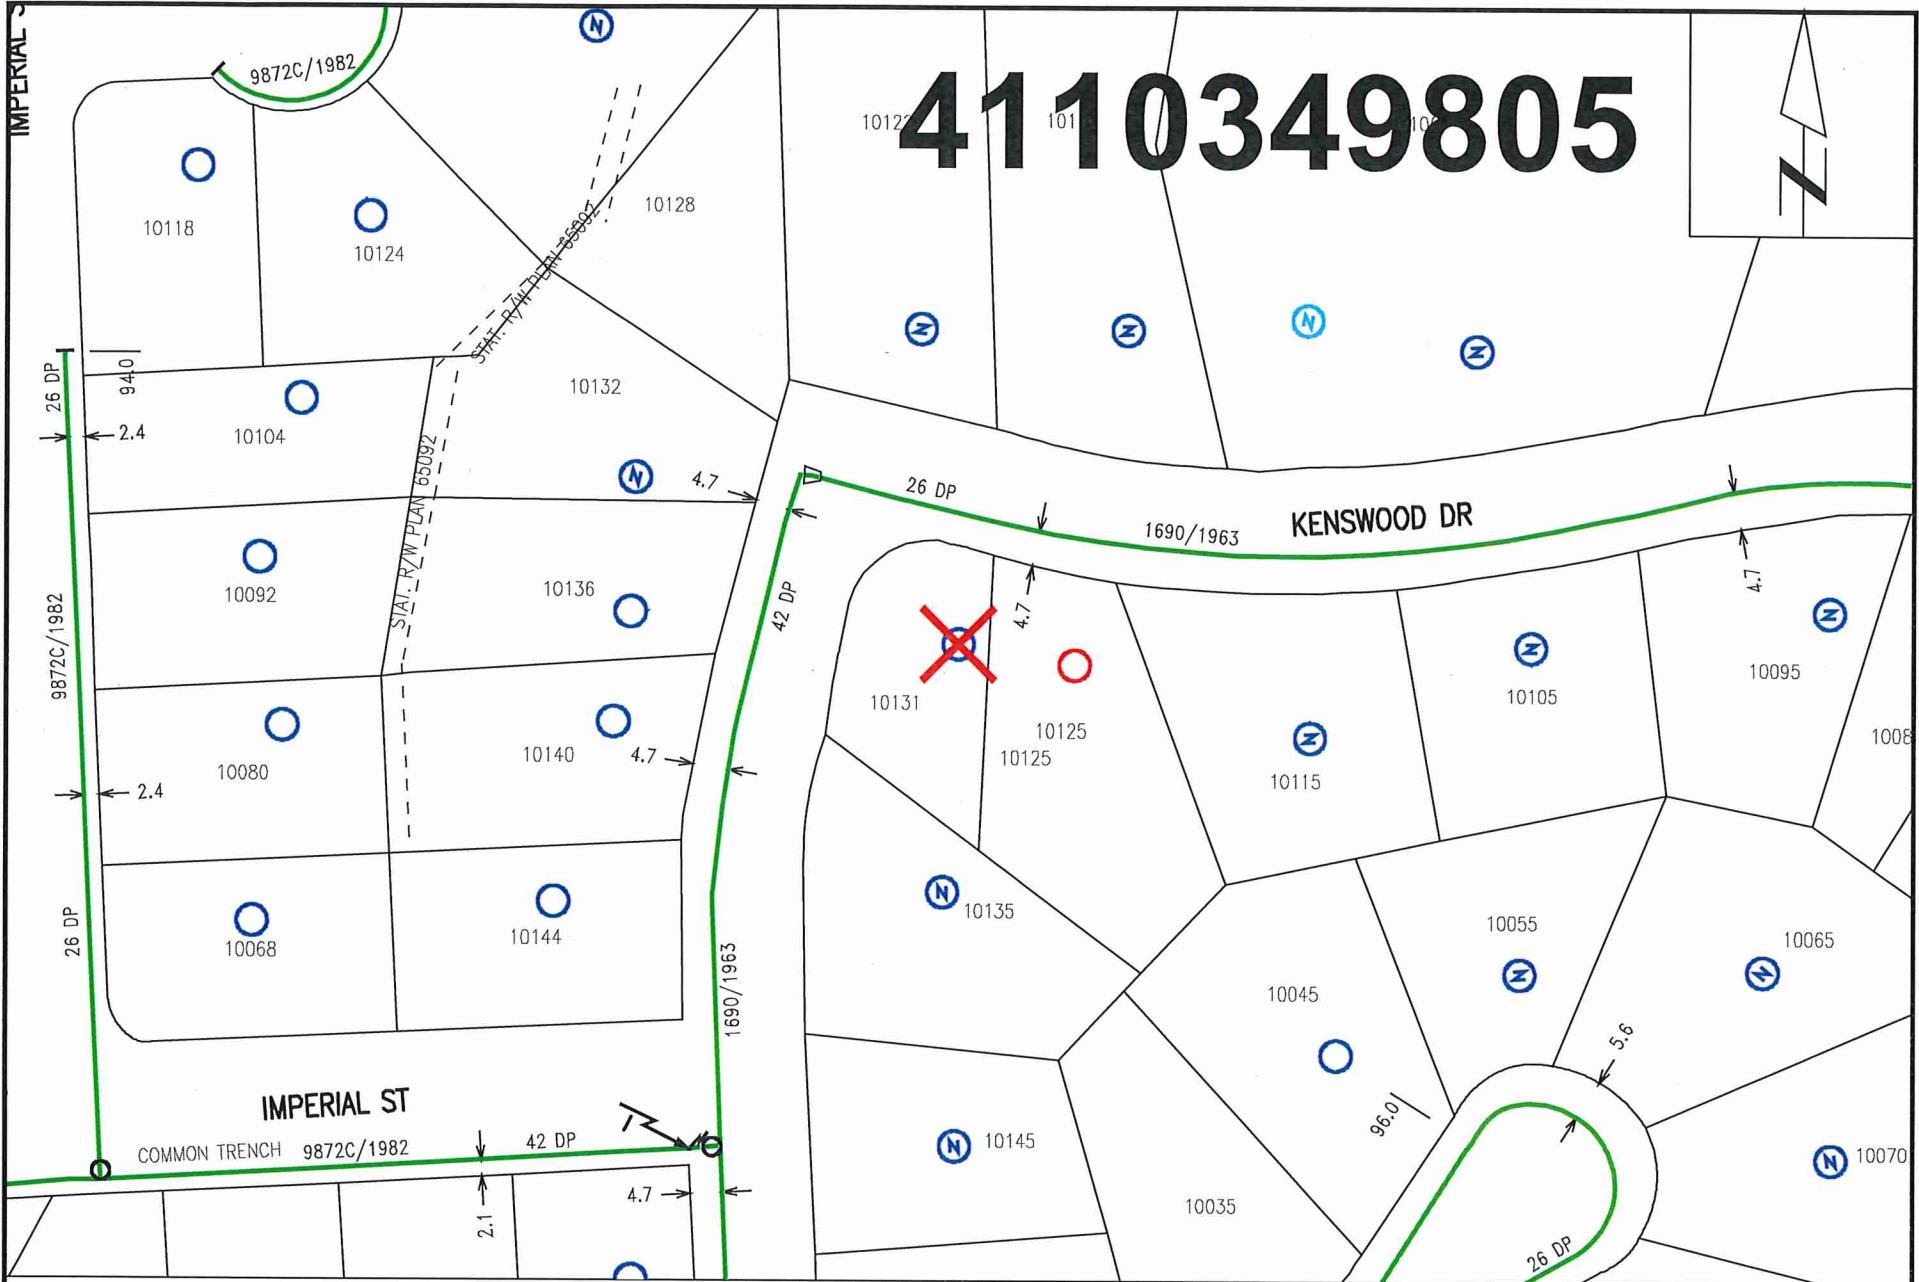

Nearest Intersection: Imperial St and Kenswood Dr.
Distance from lot to intersection is 67 meters (65 degrees South of West).
View Scale: 1:1000

10125 Kenswood Dr, Chilliwack
Order #: 31123579 Prem #: 276705 City Limits: Chilliwack
X: 1298885865.00 Y: 471884084.00 Select autotext type 2020/03/26