

Date: 2023-09-07 **Author:** Jacob Jelasco **Project:** 2022-17 - 2022 Asphalt Rehabilitation
Drawing: 0009A **Revision:** 0 **Location:** Prest Rd between Chilliwack Central Rd & Hwy 1
Comments:

- Traffic control setups to conform with latest version of Ministry of Transportation and Infrastructure Traffic Management Manual for Work on Roadways.
- All traffic control personnel to be positioned on shoulder or curb adjacent to the traffic being controlled as per WorkSafeBC OHS Act Section 18.8(2)(a)(i)(ii) and 18.8(2)(b)(c)(d).
- Hours of work: Mon-Fri, 07:00-17:00.
- BC Transit to be notified of transit impacts via email submission of request form three business days in advance.

CHILLIWACK CENTRAL RD (60km/hr)

CONTINUED ON DWG-0009B




CONTINUED ON INSET

PREST RD (60km/hr)

PREST RD (60km/hr)

CONTINUED ON DWG-0009A

Legend	
	Arrowboard (Single)
	Sign
	Traffic Control Device (i.e. cones, delineators, barrels, etc.)
	Work Area

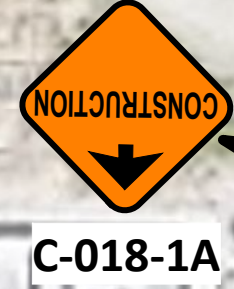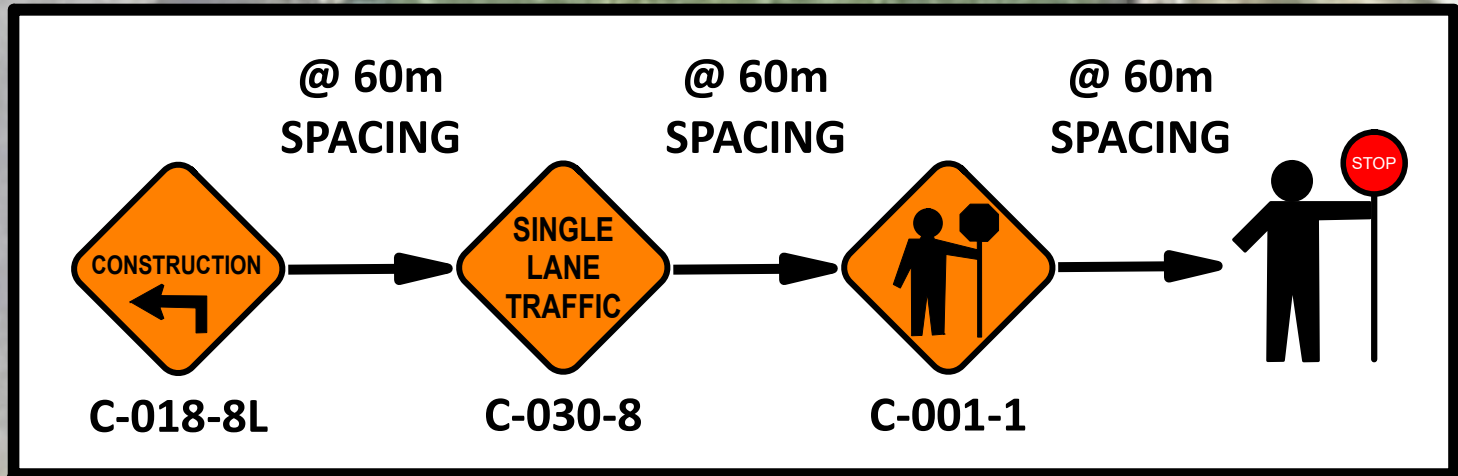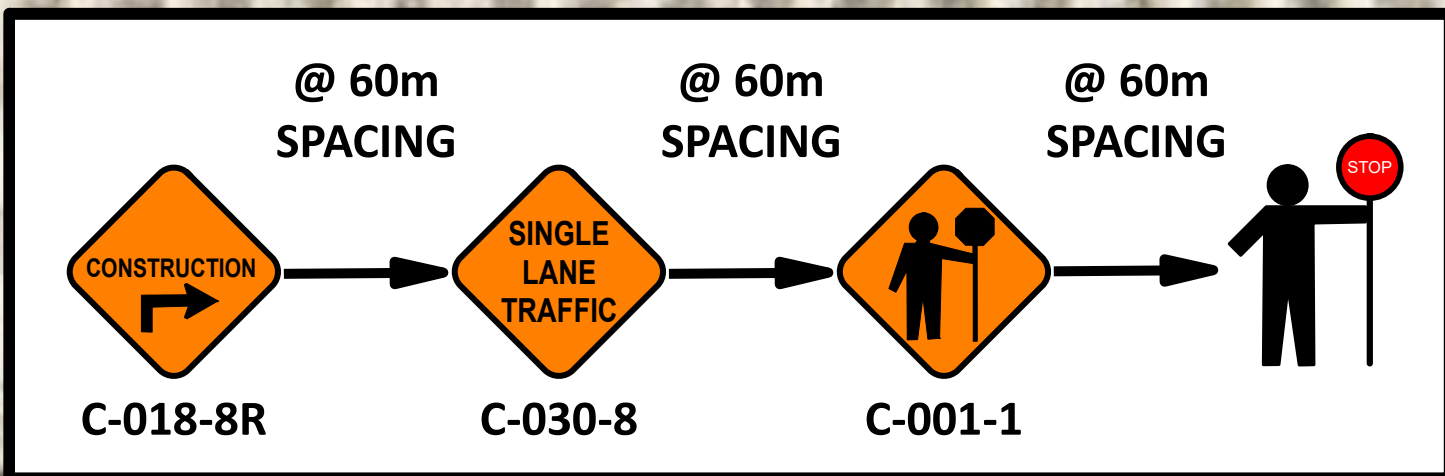

Legend	
	Arrowboard (Single)
	Sign
	Traffic Control Device (i.e. cones, delineators, barrels, etc.)
	Work Area



Date: 2023-09-07 **Author:** Jacob Jelasco **Project:** 2022-17 - 2022 Asphalt Rehabilitation
Drawing: 0009B **Revison:** 0 **Location:** Prest Rd between Chilliwack Central Rd & Hwy 1

Comments:

- Traffic control setups to conform with latest version of Ministry of Transportation and Infrastructure Traffic Management Manual for Work on Roadways.
- All traffic control personnel to be positioned on shoulder or curb adjacent to the traffic being controlled as per WorkSafeBC OHS Act Section 18.8(2)(a)(i)(ii) and 18.8(2)(b)(c)(d).
- Hours of work: Mon-Fri, 07:00-17:00.
- BC Transit to be notified of transit impacts via email submission of request form three business days in advance.

PREST RD (60km/hr)

Legend

Arrowboard (Single)

Sign

Traffic Control Device (i.e. cones, delineators, barrels, etc.)

Work Area




PREST RD (60km/hr)

30 m

Date: 2023-09-07 **Author:** Jacob Jelasco **Project:** 2022-17 - 2022 Asphalt Rehabilitation
Drawing: 0009C **Revision:** 0 **Location:** Prest Rd between Chilliwack Central Rd & Hwy 1
Comments:

- Traffic control setups to conform with latest version of Ministry of Transportation and Infrastructure Traffic Management Manual for Work on Roadways.
- All traffic control personnel to be positioned on shoulder or curb adjacent to the traffic being controlled as per WorkSafeBC OHS Act Section 18.8(2)(a)(i)(ii) and 18.8(2)(b)(c)(d).
- Hours of work: Mon-Fri, 07:00-17:00.
- BC Transit to be notified of transit impacts via email submission of request form three business days in advance.

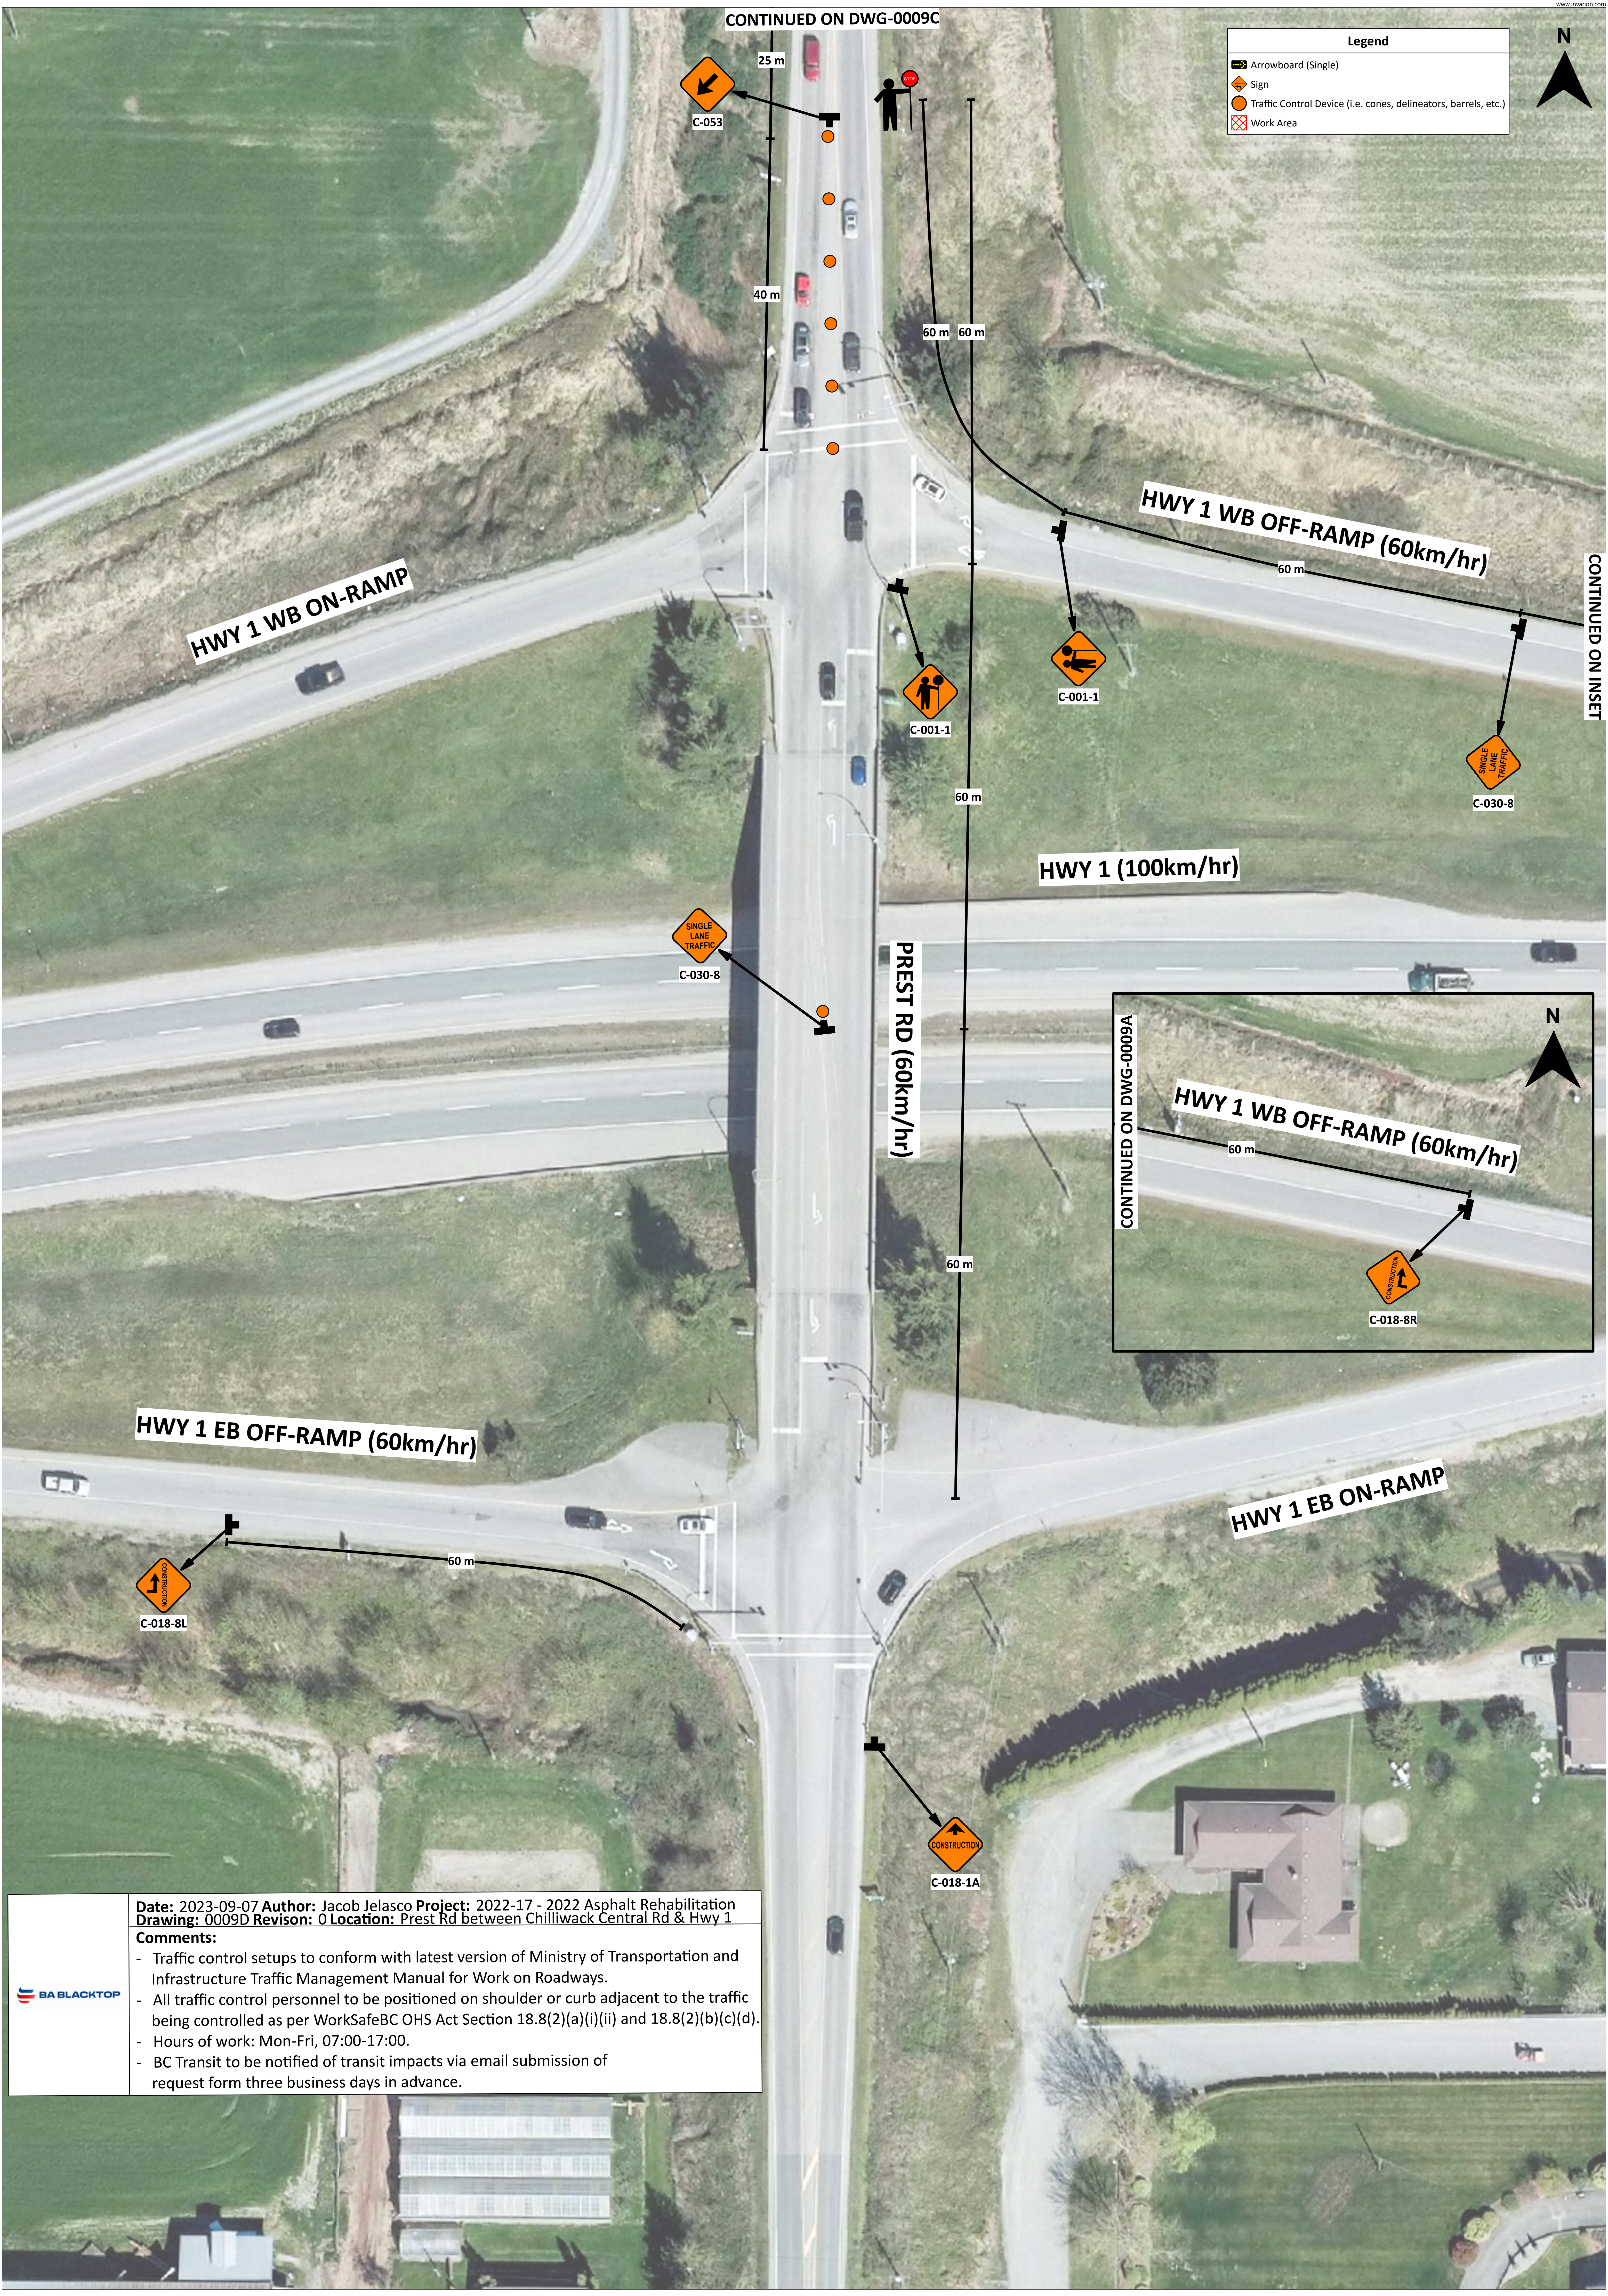



Date: 2023-09-07 **Author:** Jacob Jelasco **Project:** 2022-17 - 2022 Asphalt Rehabilitation
Drawing: 0009D **Revision:** 0 **Location:** Prest Rd between Chilliwack Central Rd & Hwy 1

Comments:

- Traffic control setups to conform with latest version of Ministry of Transportation and Infrastructure Traffic Management Manual for Work on Roadways.
- All traffic control personnel to be positioned on shoulder or curb adjacent to the traffic being controlled as per WorkSafeBC OHS Act Section 18.8(2)(a)(i)(ii) and 18.8(2)(b)(c)(d).
- Hours of work: Mon-Fri, 07:00-17:00.
- BC Transit to be notified of transit impacts via email submission of request form three business days in advance.