


CANADIAN UTILITY CONSTRUCTION
FORTIS BC GAS ABANDONMENT
42280 KEITH WILSON ROAD, CHILLIWACK
JOB# 31188912

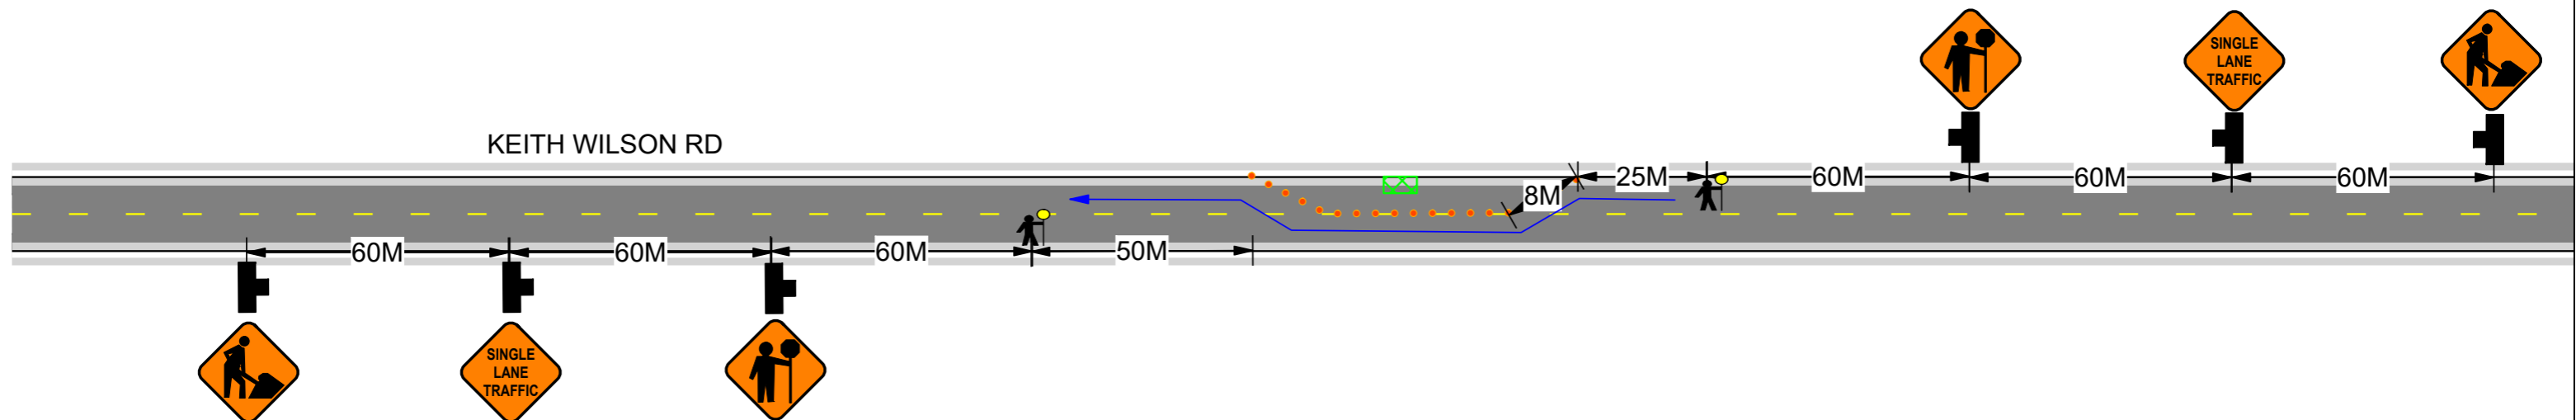

June 2021
HOURS OF OPERATION: _____



NOTE:

ALL SIDEWALKS - CROSSWALKS WILL REMAIN OPEN

TRAFFIC CONTROL WILL ASSIST WITH DRIVEWAYS AFFECTED BY WORK ZONE CLOSURE

SPEED LIMIT ON KEITH WILSON ROAD IS 60 KM PER HOUR
ALL SIGNS WILL BE PLACED ON WINDMASTERS WITH FLAGS

ADVANCE WARNING SIGNS WILL BE PLACED ON ALL INTERSECTING SIDE STREETS WHEN REQUIRED

LEGEND

- DIRECTION TRAFFIC FLOW
- TUBULAR MARKERS
- WORK AREA
- SIGN STANDS
- TRAFFIC CONTROLLER
- BUS STOP