


FORTIS BC GAS INSTALLATION  
42505 YARROW CENTRAL ROAD, CHILLIWACK  
JOB# 31155708

JANUARY 2019  
HOURS OF OPERATION 9:00AM - 3:00PM  
WORK WILL TAKE ONE DAY TO COMPLETE

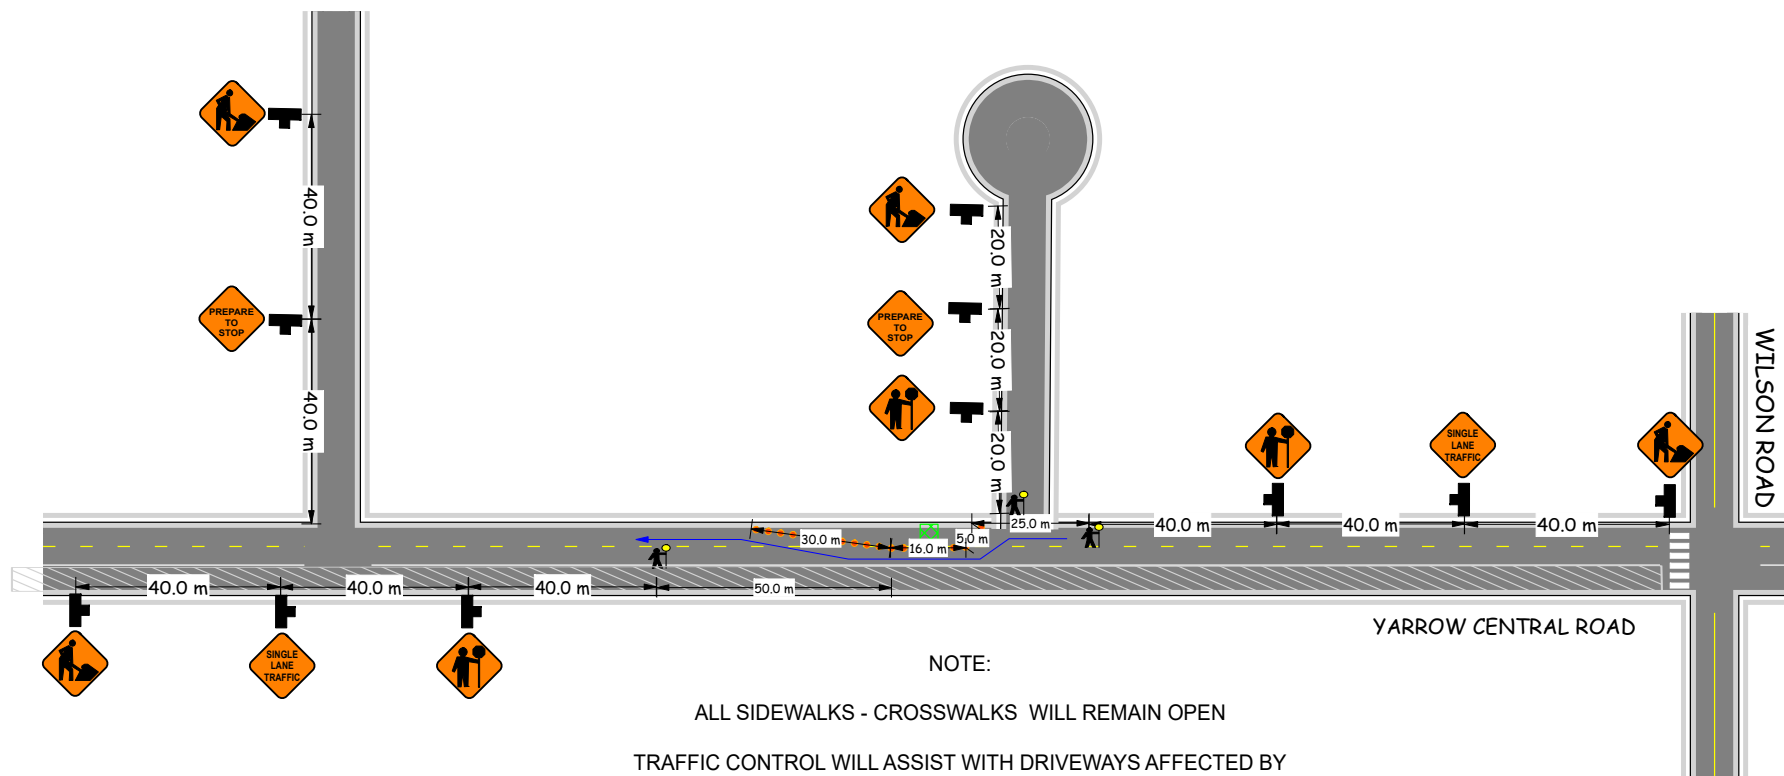

**NOTE:**

ALL SIDEWALKS - CROSSWALKS WILL REMAIN OPEN

TRAFFIC CONTROL WILL ASSIST WITH DRIVEWAYS AFFECTED BY  
WORK ZONE CLOSURE

SPEED LIMIT ON YARROW CENTRAL ROAD IS 50 KM PER HOUR  
ALL SIGNS WILL BE PLACED ON TRIPOD STANDS WITH FLAGS

ADVANCE WARNING SIGNS WILL BE PLACED ON ALL INTERSECTING  
SIDE STREETS WHEN REQUIRED

**LEGEND**

- DIRECTION TRAFFIC FLOW
- TUBULAR MARKERS
- WORK AREA
- SIGN STANDS
- TRAFFIC CONTROLLER
- BUS STOP