


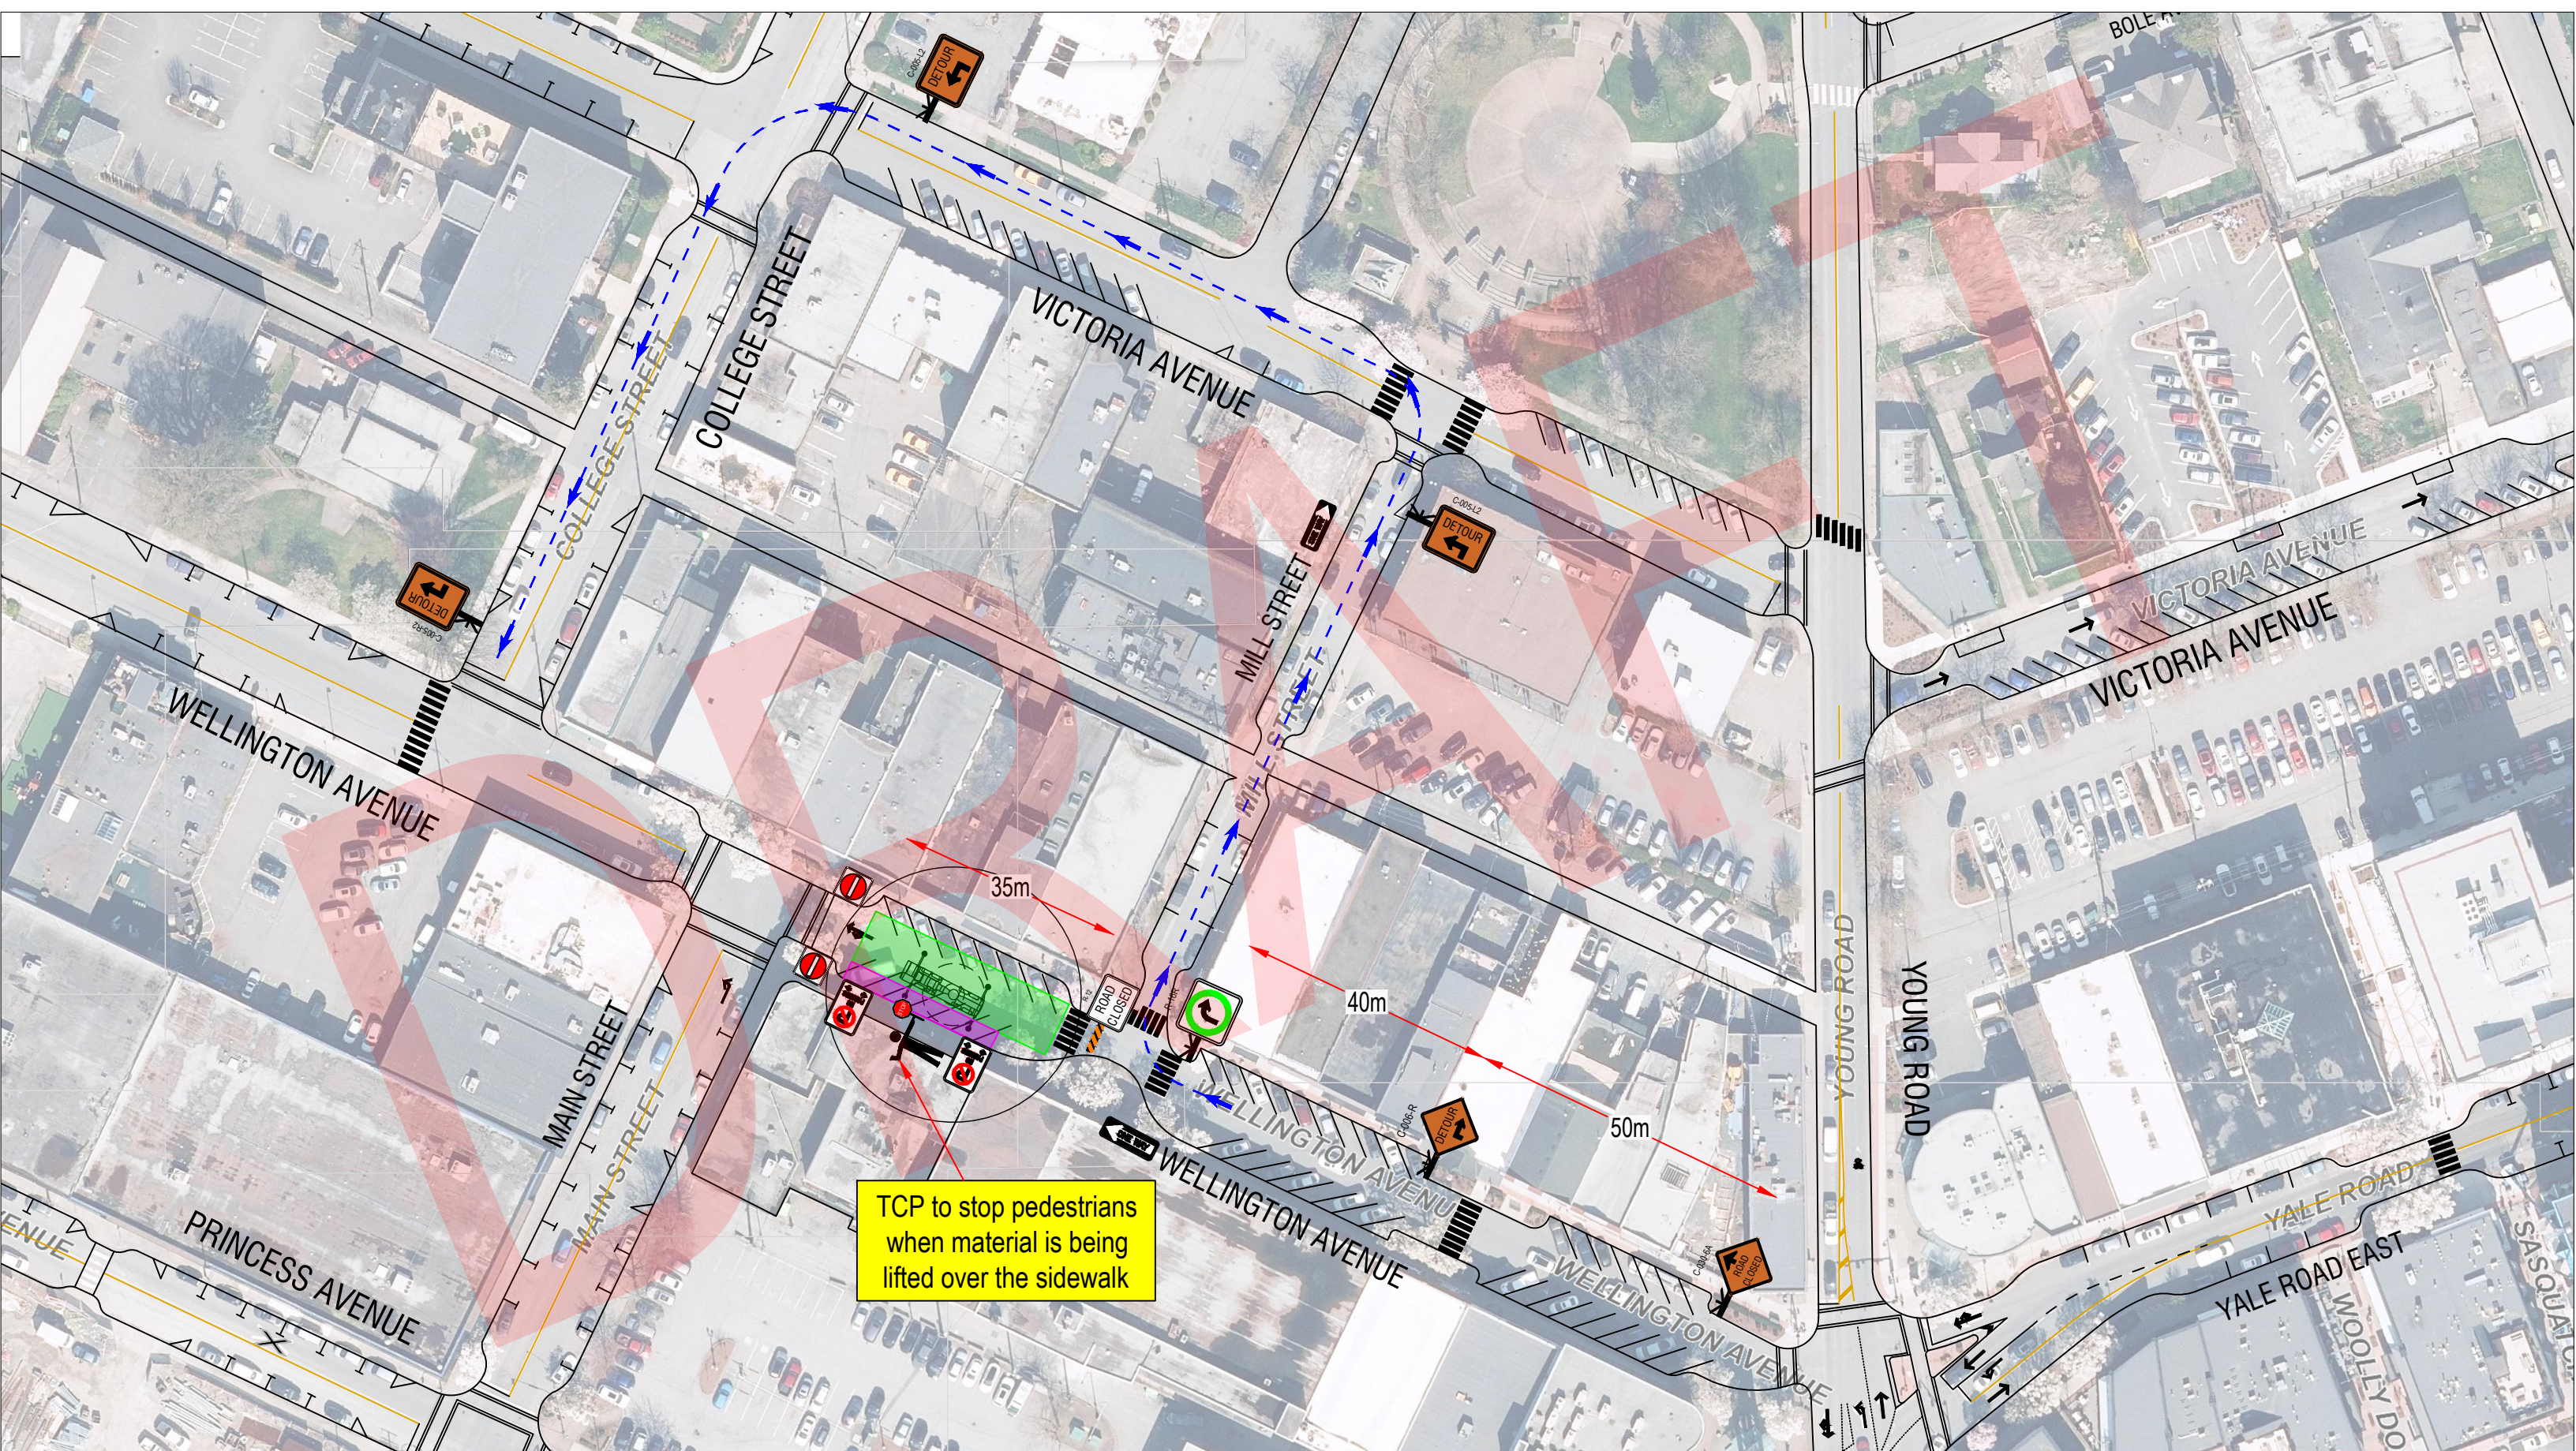



Contractor Name: Top Notch Roofing		Dwg#: 16092026TNF-001	Location: Chilliwack - 45886 Wellington Avenue
Job Description: Mobile crane to deliver roofing material		Date(s): TBD	
Traffic Management Manual: TMM for Work on Roadways (2020)		Figure(s): Figure 11.5: Intersection Lane Closure	
Contractors Contact: Koen Van De Wijnboom	Phone: 604-799-5636	Email: Koen@Topnotchroof.ca	
Plan Author: Holly Trytko - SN#1009399	Plan Author: 604-625-1014 x 103	Email: tmp@triumphtraffic.com	

Legend

 Sign Stand

 Closure Area

 Parking Restrictions

 Delineator

 TCP

 Detour Route

Notes:

-Traffic plans based on a 50km/h speed zone

-Traffic specifications based on the Traffic Management Manual for Work on Roadways(2020)

-Existing lane alignment to be reinstated at the end of each shift

-Device placement and on-going maintenance to be completed by qualified personnel

-These standards adhere to the BC MoTI TMM 2020 and OHS Regs. Contractors are solely responsible for

A site-specific risk assessment must be conducted to determine the necessary traffic control for each work type.



Site Specific Notes:

-Traffic control to stop pedestrians on the sidewalk when the crane is lifting overhead. Sidewalk can remain open at all other times

-Written notice to be given to businesses and residents affected by the closure and no parking signs installed a minimum 72 hours prior to work