




FORTIS BC GAS
FORTIS INSTALLATION
5673 EXTROM ROAD, CHILLIWACK
JOB# 31193811

JUNE 2021
HOURS OF OPERATION FROM _____
WORK WILL TAKE ONE DAY TO COMPLETE

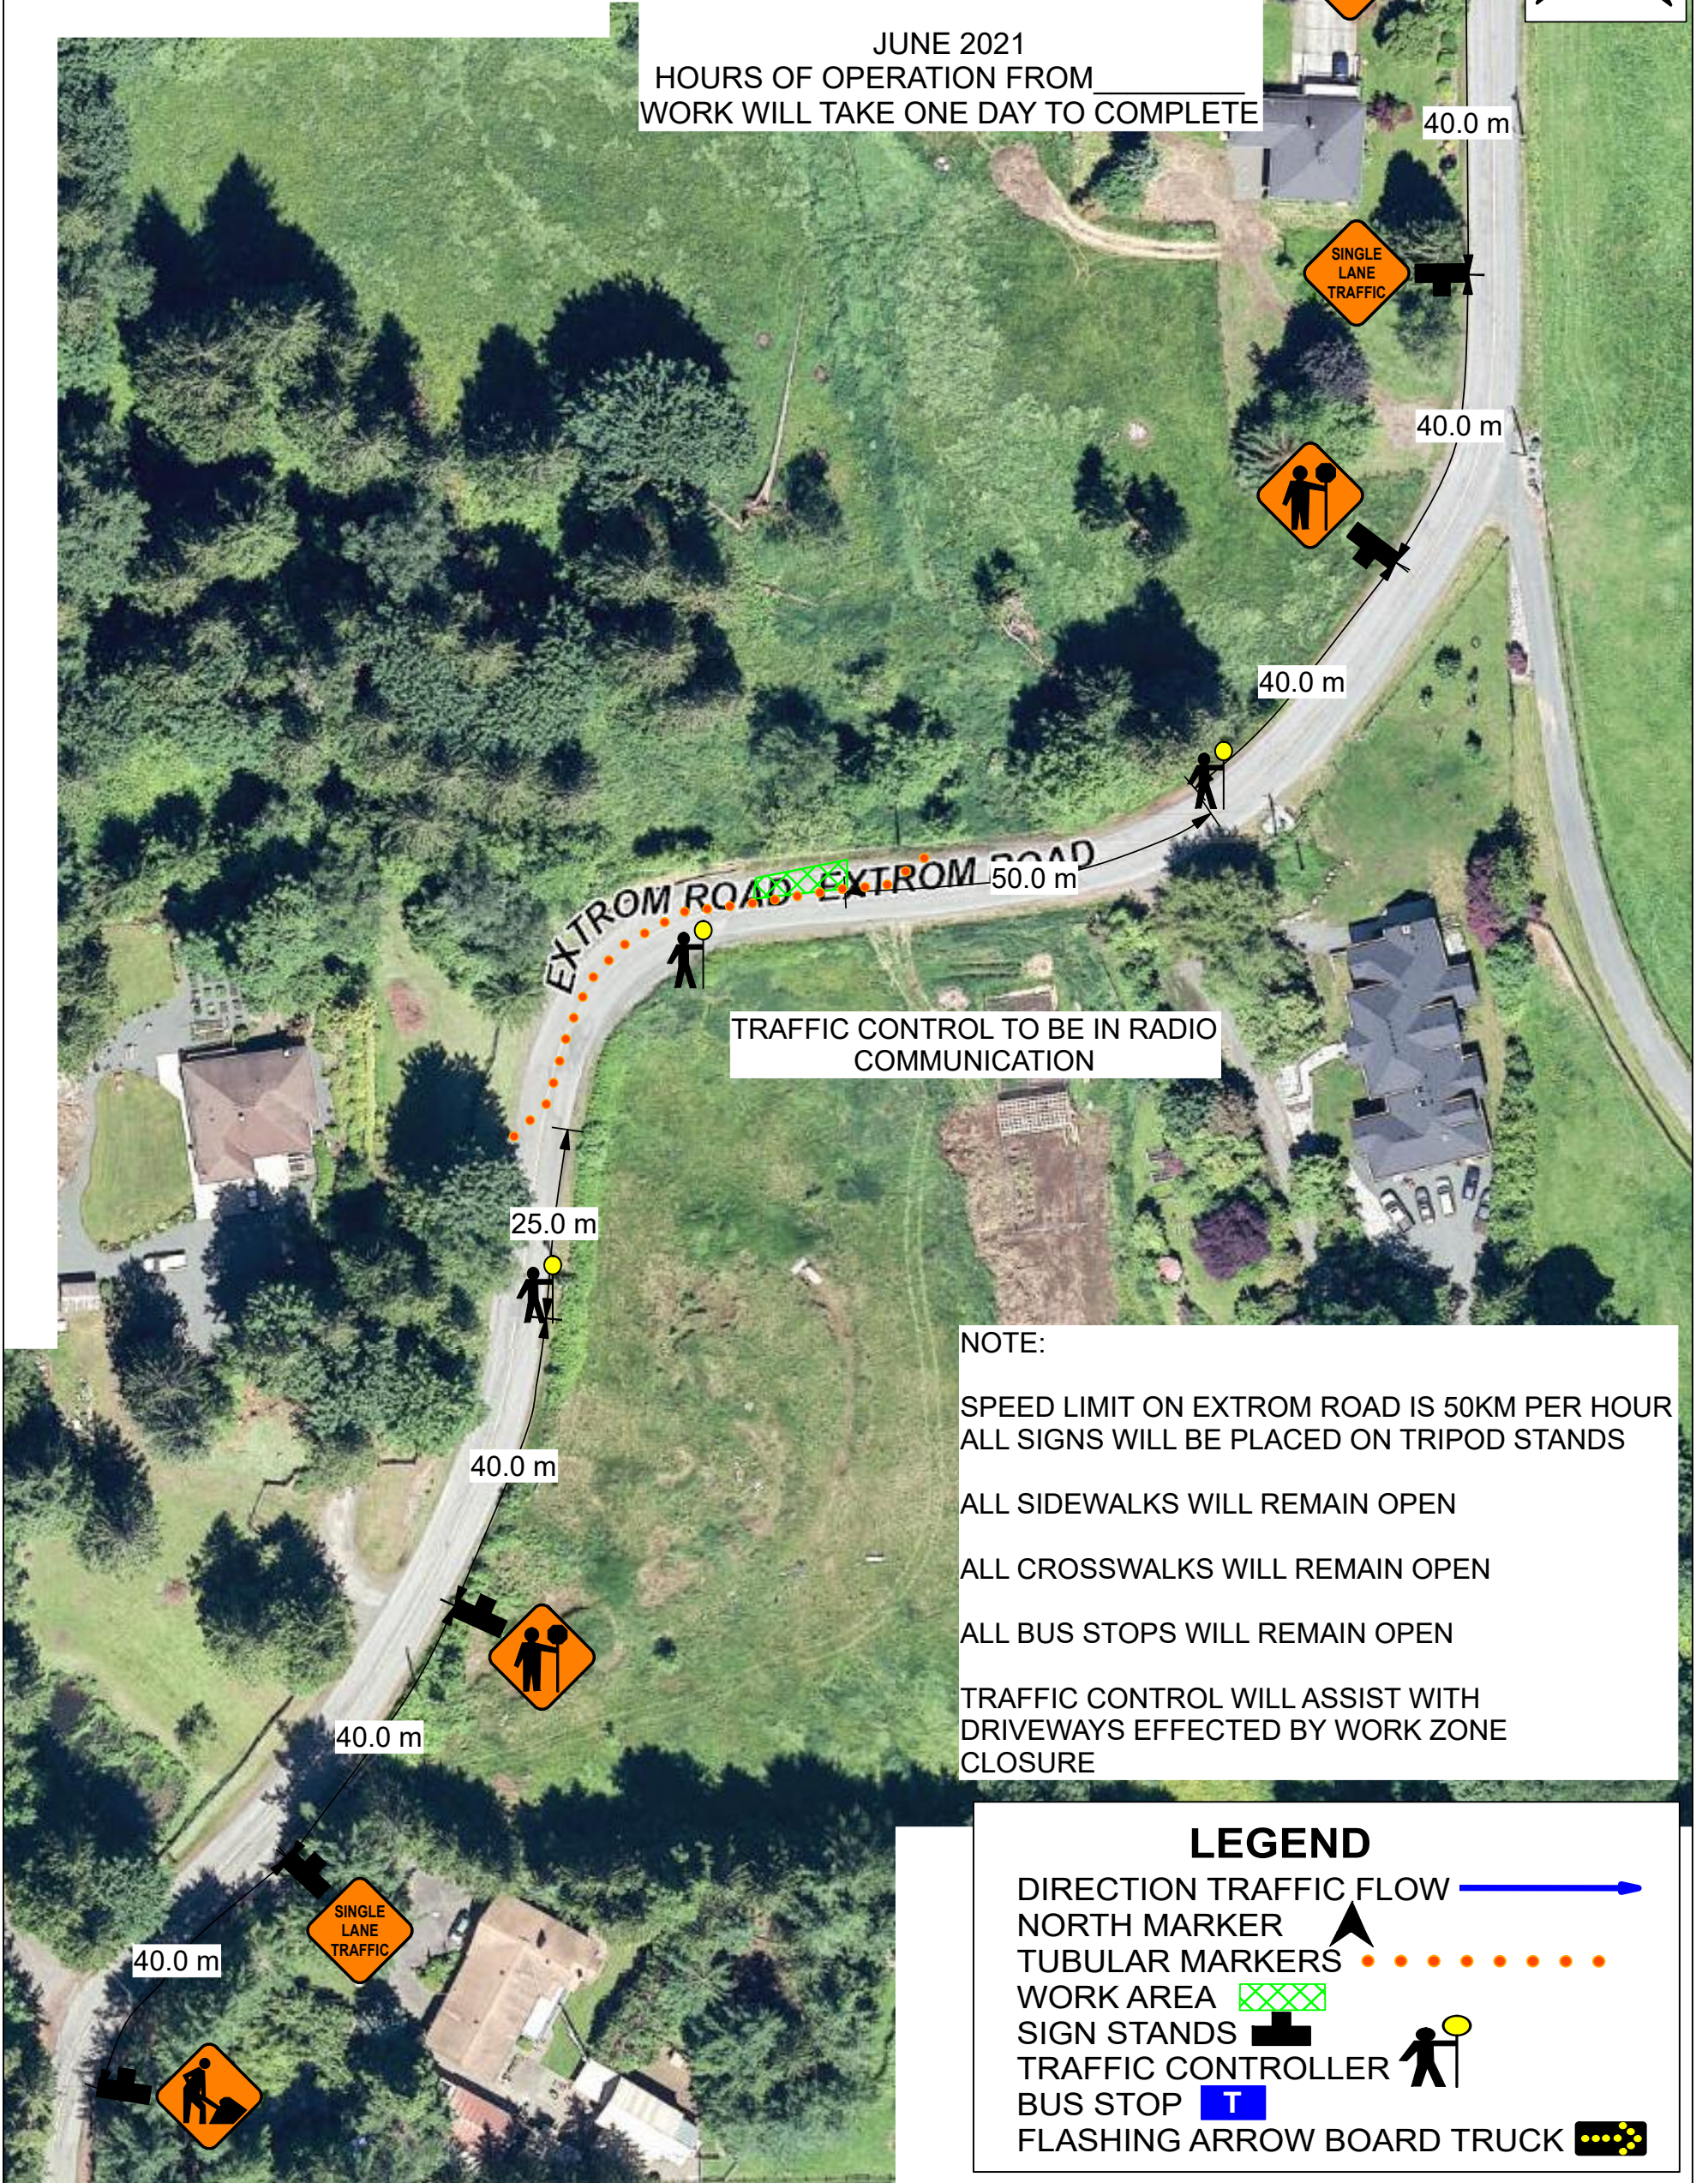

TRAFFIC CONTROL TO BE IN RADIO COMMUNICATION

NOTE:
SPEED LIMIT ON EXTROM ROAD IS 50KM PER HOUR
ALL SIGNS WILL BE PLACED ON TRIPOD STANDS
ALL SIDEWALKS WILL REMAIN OPEN
ALL CROSSWALKS WILL REMAIN OPEN
ALL BUS STOPS WILL REMAIN OPEN
TRAFFIC CONTROL WILL ASSIST WITH DRIVEWAYS EFFECTED BY WORK ZONE CLOSURE

LEGEND

- DIRECTION TRAFFIC FLOW
- NORTH MARKER
- TUBULAR MARKERS
- WORK AREA
- SIGN STANDS
- TRAFFIC CONTROLLER
- BUS STOP
- FLASHING ARROW BOARD TRUCK