


FORTIS BC GAS INSTALLATION
7670 CHILLIWACK RIVER ROAD, CHILLIWACK
JOB# 31195090



MAY 2021
HOURS OF OPERATION:

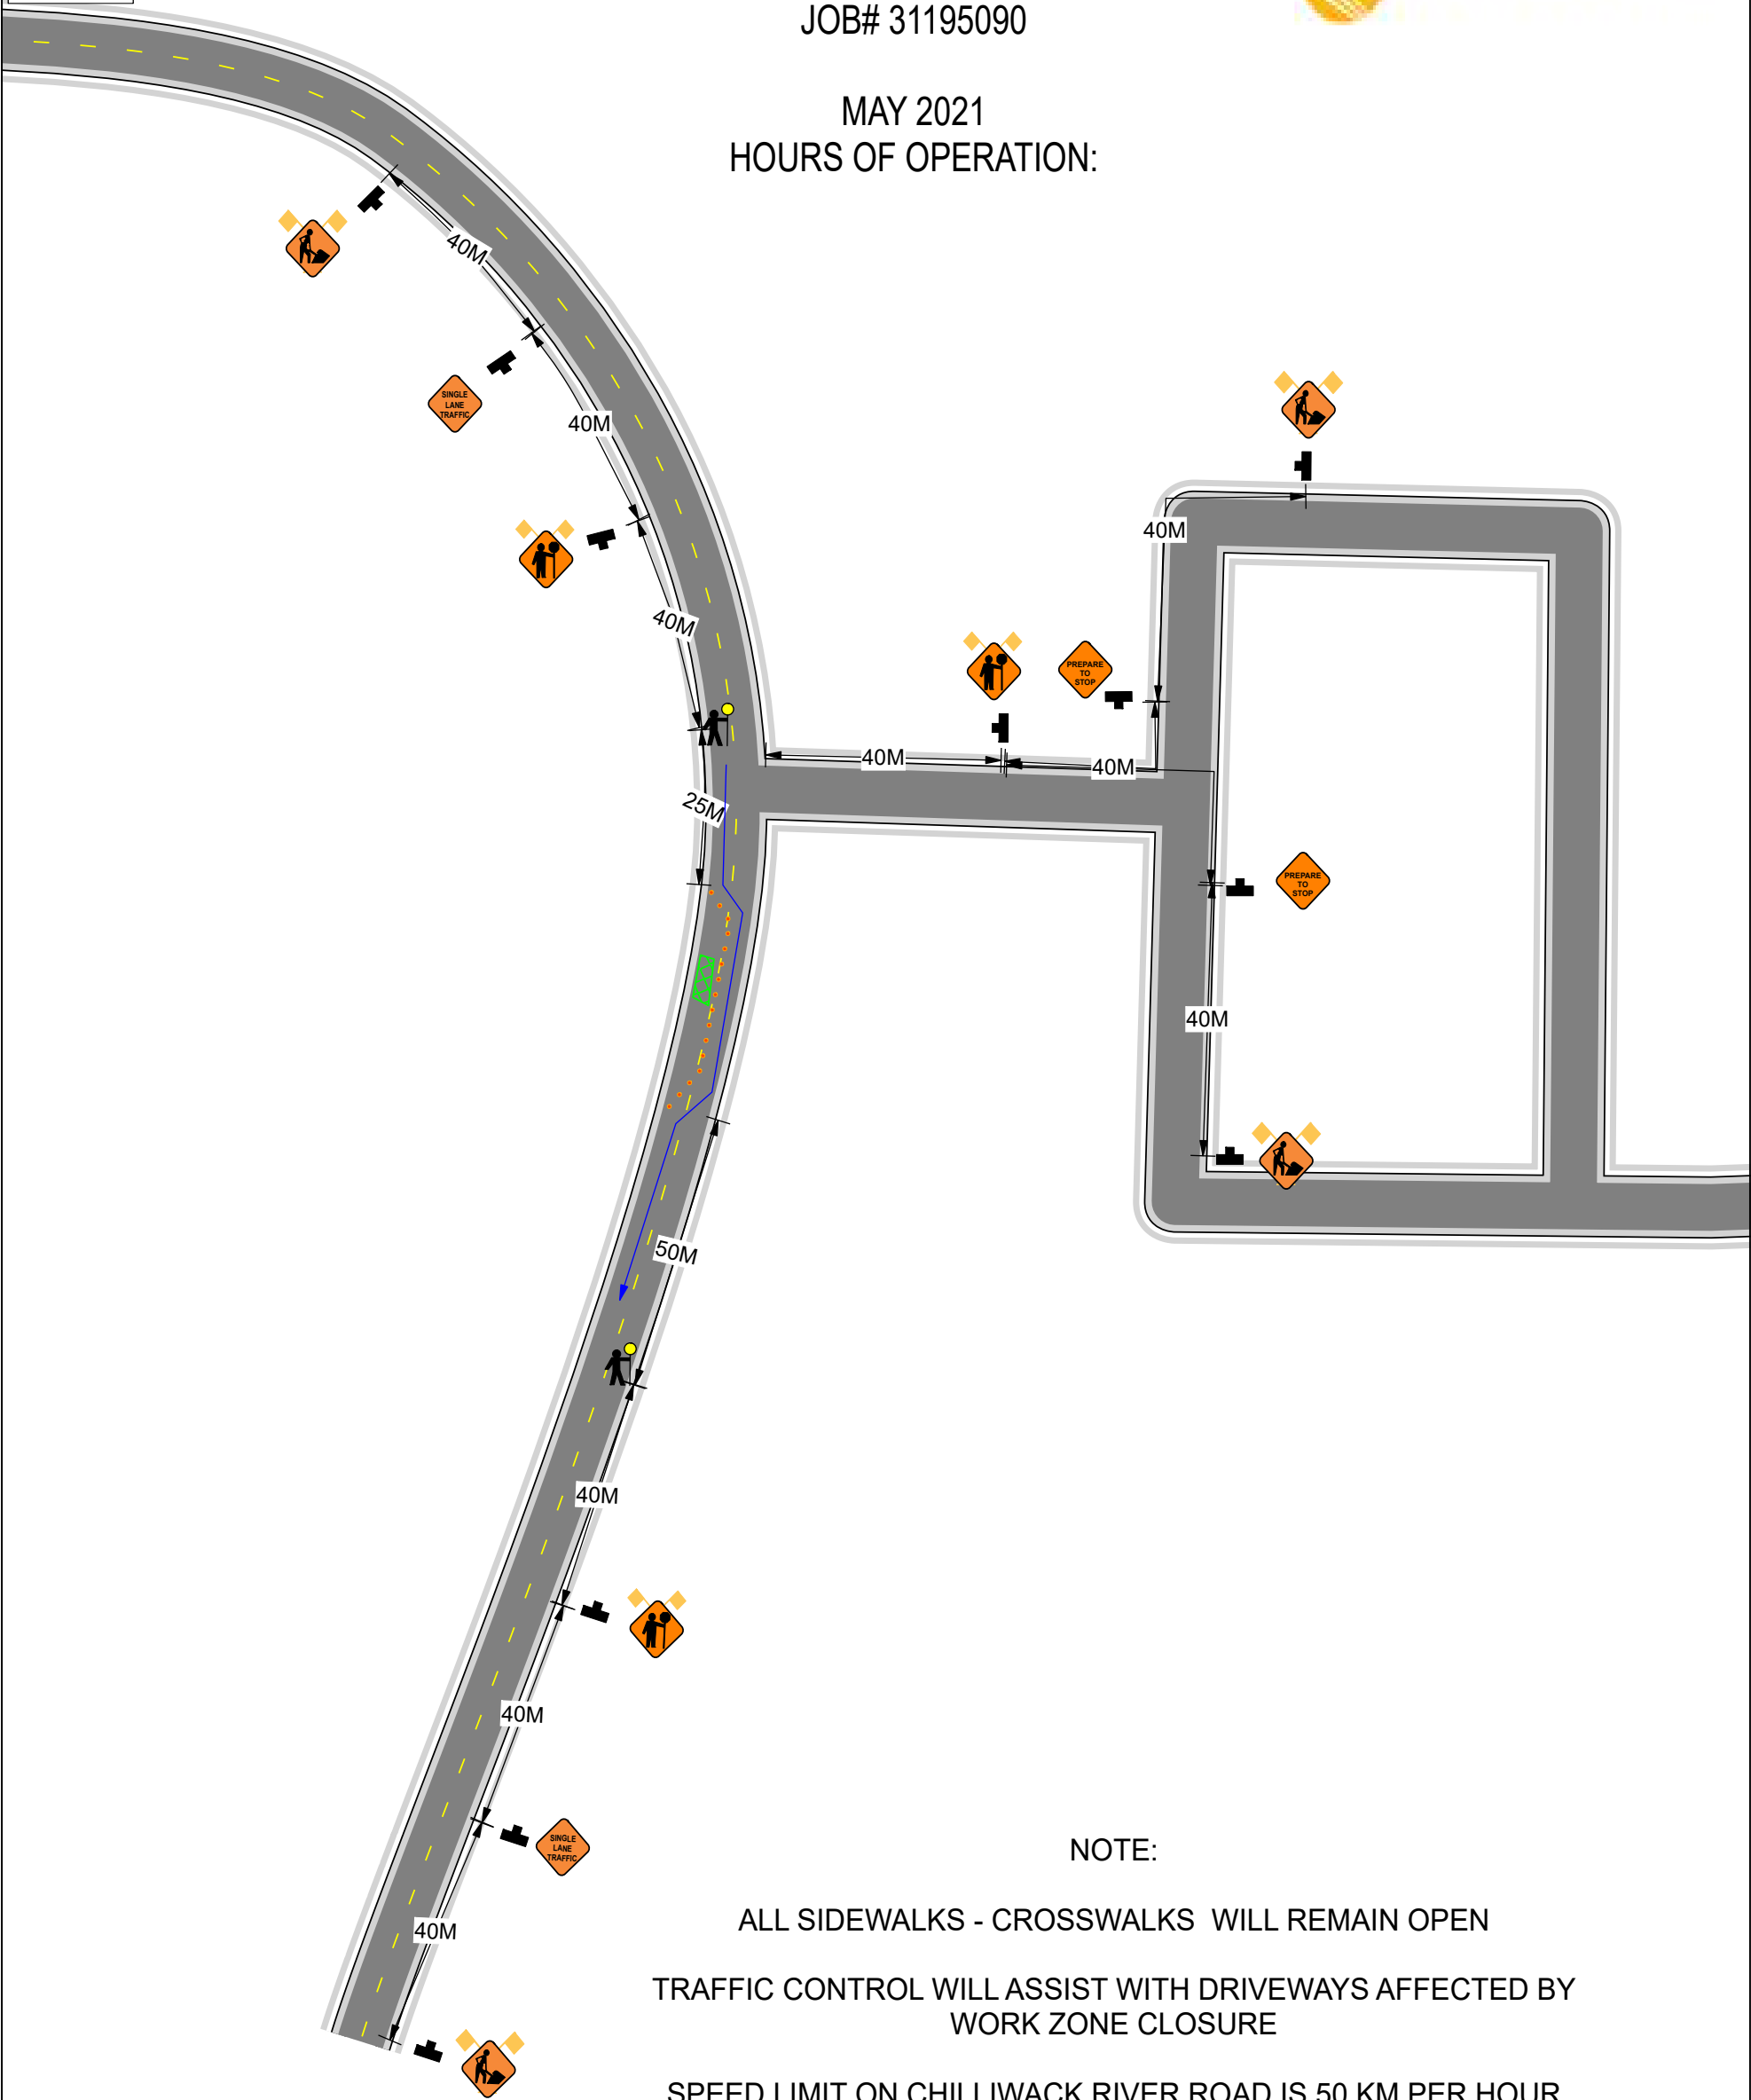

NOTE:

- ALL SIDEWALKS - CROSSWALKS WILL REMAIN OPEN
- TRAFFIC CONTROL WILL ASSIST WITH DRIVEWAYS AFFECTED BY WORK ZONE CLOSURE
- SPEED LIMIT ON CHILLIWACK RIVER ROAD IS 50 KM PER HOUR
ALL SIGNS WILL BE PLACED ON TRIPOD STANDS WITH FLAGS
- ADVANCE WARNING SIGNS WILL BE PLACED ON ALL INTERSECTING SIDE STREETS WHEN REQUIRED

LEGEND

- DIRECTION TRAFFIC FLOW
- TUBULAR MARKERS
- WORK AREA
- SIGN STANDS
- TRAFFIC CONTROLLER
- BUS STOP