

DATE: 2021-01-05 11:15 FILE: C:\GIS\2020\AN_Working_Files\Permits and TMPs\CAD Drawings\CCD_VPD_DS_TMP-003-1-005.dwg



Rev	Date	Description	Drawn	Design	App'd
1	2021-01-06	ISSUED FOR PERMIT	JJE	JJE	FOP
0	2021-01-05	ISSUED FOR REVIEW	JJE	JJE	ALU

LEGEND:
• DENOTES TRAFFIC SIGNAGE
• DENOTES TRAFFIC BARRELS
• DENOTES TRAFFIC DELINEATORS/CONES
— DENOTES WORK AREA
— DENOTES TRAFFIC BARRICADE

NOTES:
1. ALL TRAFFIC CONTROL OPERATIONS MUST BE PERFORMED AS PER TRAFFIC MANAGEMENT MANUAL FOR WORK ON ROADWAYS (MOTI 2020)
2. VEDDER AND PROMONTORY/WATSON ROAD SPEED LIMIT: 50km/h

ORIGINAL DWG SIZE: ANSI D (22" x 34")

0 1:500 25

CITY OF CHILLIWACK

BC

18964 96 Avenue
Surrey, BC
Canada V4N 3R2
T 604 455 3320

Approved Sealed


CITY OF CHILLIWACK
8550 YOUNG RD, CHILLIWACK, BC V2P 8A4

VEDDER / PROMONTORY / PREST
SEGMENT 2 - PROMONTORY ROAD
TRAFFIC MANAGEMENT PLAN

Drawing No.	
TMP-004	
Project Number	Rev.
6918.9206AN	1

DESTROY ALL PRINTS BEARING PREVIOUS REVISION

DATE: 2021-01-06 11:16 FILE: C:\GIS\2020\AN\Working_Files\Permits and TMP\CAD Drawings\CC\VPD DS - TMP-005-1-005.dwg
Eurovia\ANSI D 2020-12-17

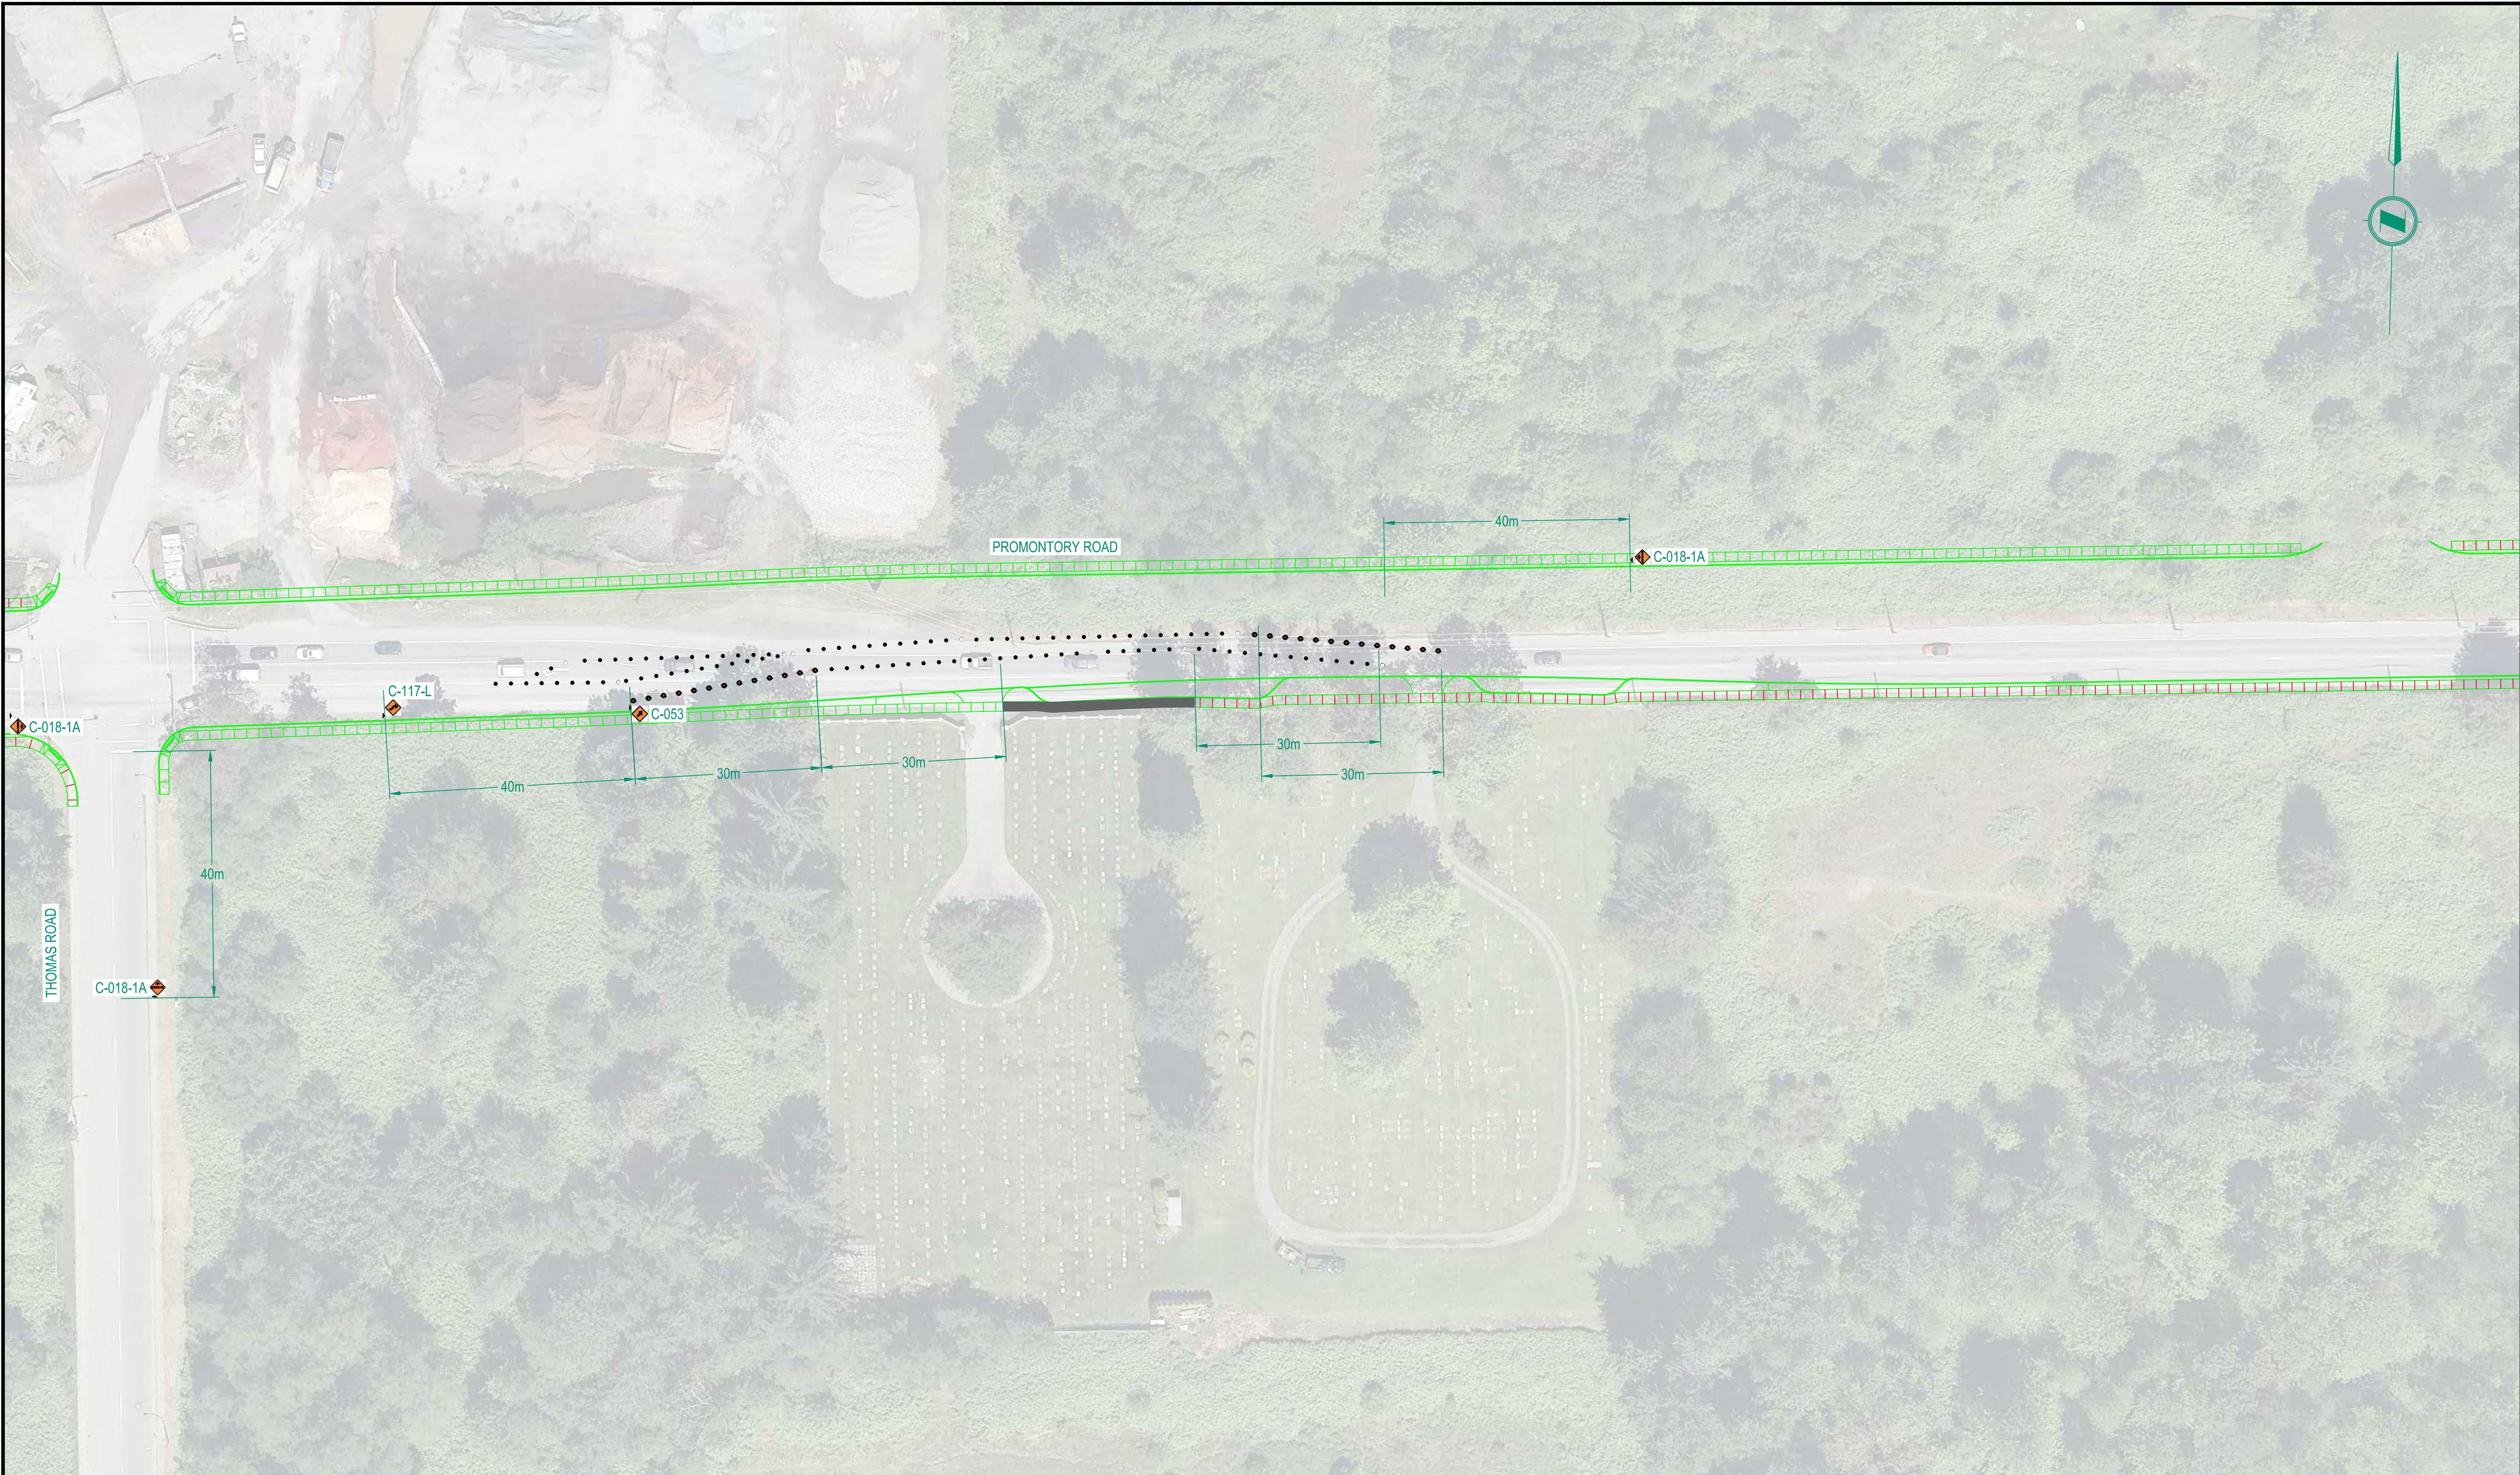

Rev	Date	Description	Drawn	Design	App'd
1	2021-01-06	ISSUED FOR PERMIT	JJE	JJE	FOP
0	2021-01-06	ISSUED FOR REVIEW	JJE	JJE	ALU

LEGEND:

- DENOTES TRAFFIC SIGNAGE
- DENOTES TRAFFIC BARRIERS
- DENOTES TRAFFIC DELINEATORS/CONES
- DENOTES WORK AREA
- DENOTES TRAFFIC BARRICADE

NOTES:

- ALL TRAFFIC CONTROL OPERATIONS MUST BE PERFORMED AS PER TRAFFIC MANAGEMENT MANUAL FOR WORK ON ROADWAYS (MOTI 2020)
- VEDDER AND PROMONTORY/WATSON ROAD SPEED LIMIT: 50km/h

ORIGINAL DWG SIZE: ANSI D (22" x 34")

0 1:500 25

CITY OF CHILLIWACK

BC

18964 96 Avenue
Surrey, BC
Canada V4N 3R2
T 604 455 3320

Approved Sealed

CITY OF CHILLIWACK
8550 YOUNG RD, CHILLIWACK, BC V2P 8A4

VEDDER / PROMONTORY / PREST
SEGMENT 2 - PROMONTORY ROAD
TRAFFIC MANAGEMENT PLAN

Drawing No.
TMP-005

Project Number
6918.9206AN

Rev.
1

DESTROY ALL PRINTS BEARING PREVIOUS REVISION