

ORIGINAL DWG SIZE: ANSI D (22" x 34")

0 H1:500 25



 BC

CITY OF CHILLIWACK
8550 YOUNG RD, CHILLIWACK, BC V2P 8A4

**VEDDER / PROMONTORY / PREST
SEGMENT 3 - PREST ROAD**

Drawing No.	
TMP-017	
Project Number	Rev.
	0

DATE: 2024-05-31 14:13 FILE: C:\Users\jgallardo\OneDrive - EUROVIA\Desktop\8163205AN_Working_Files\Print_CD\40106-05-10.dwg
JIE JIE FOP
Rev Date Description Drawn Design App'd

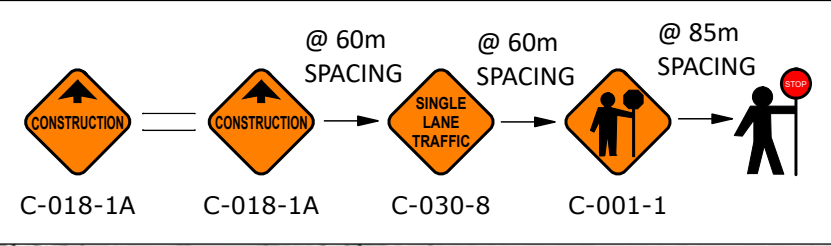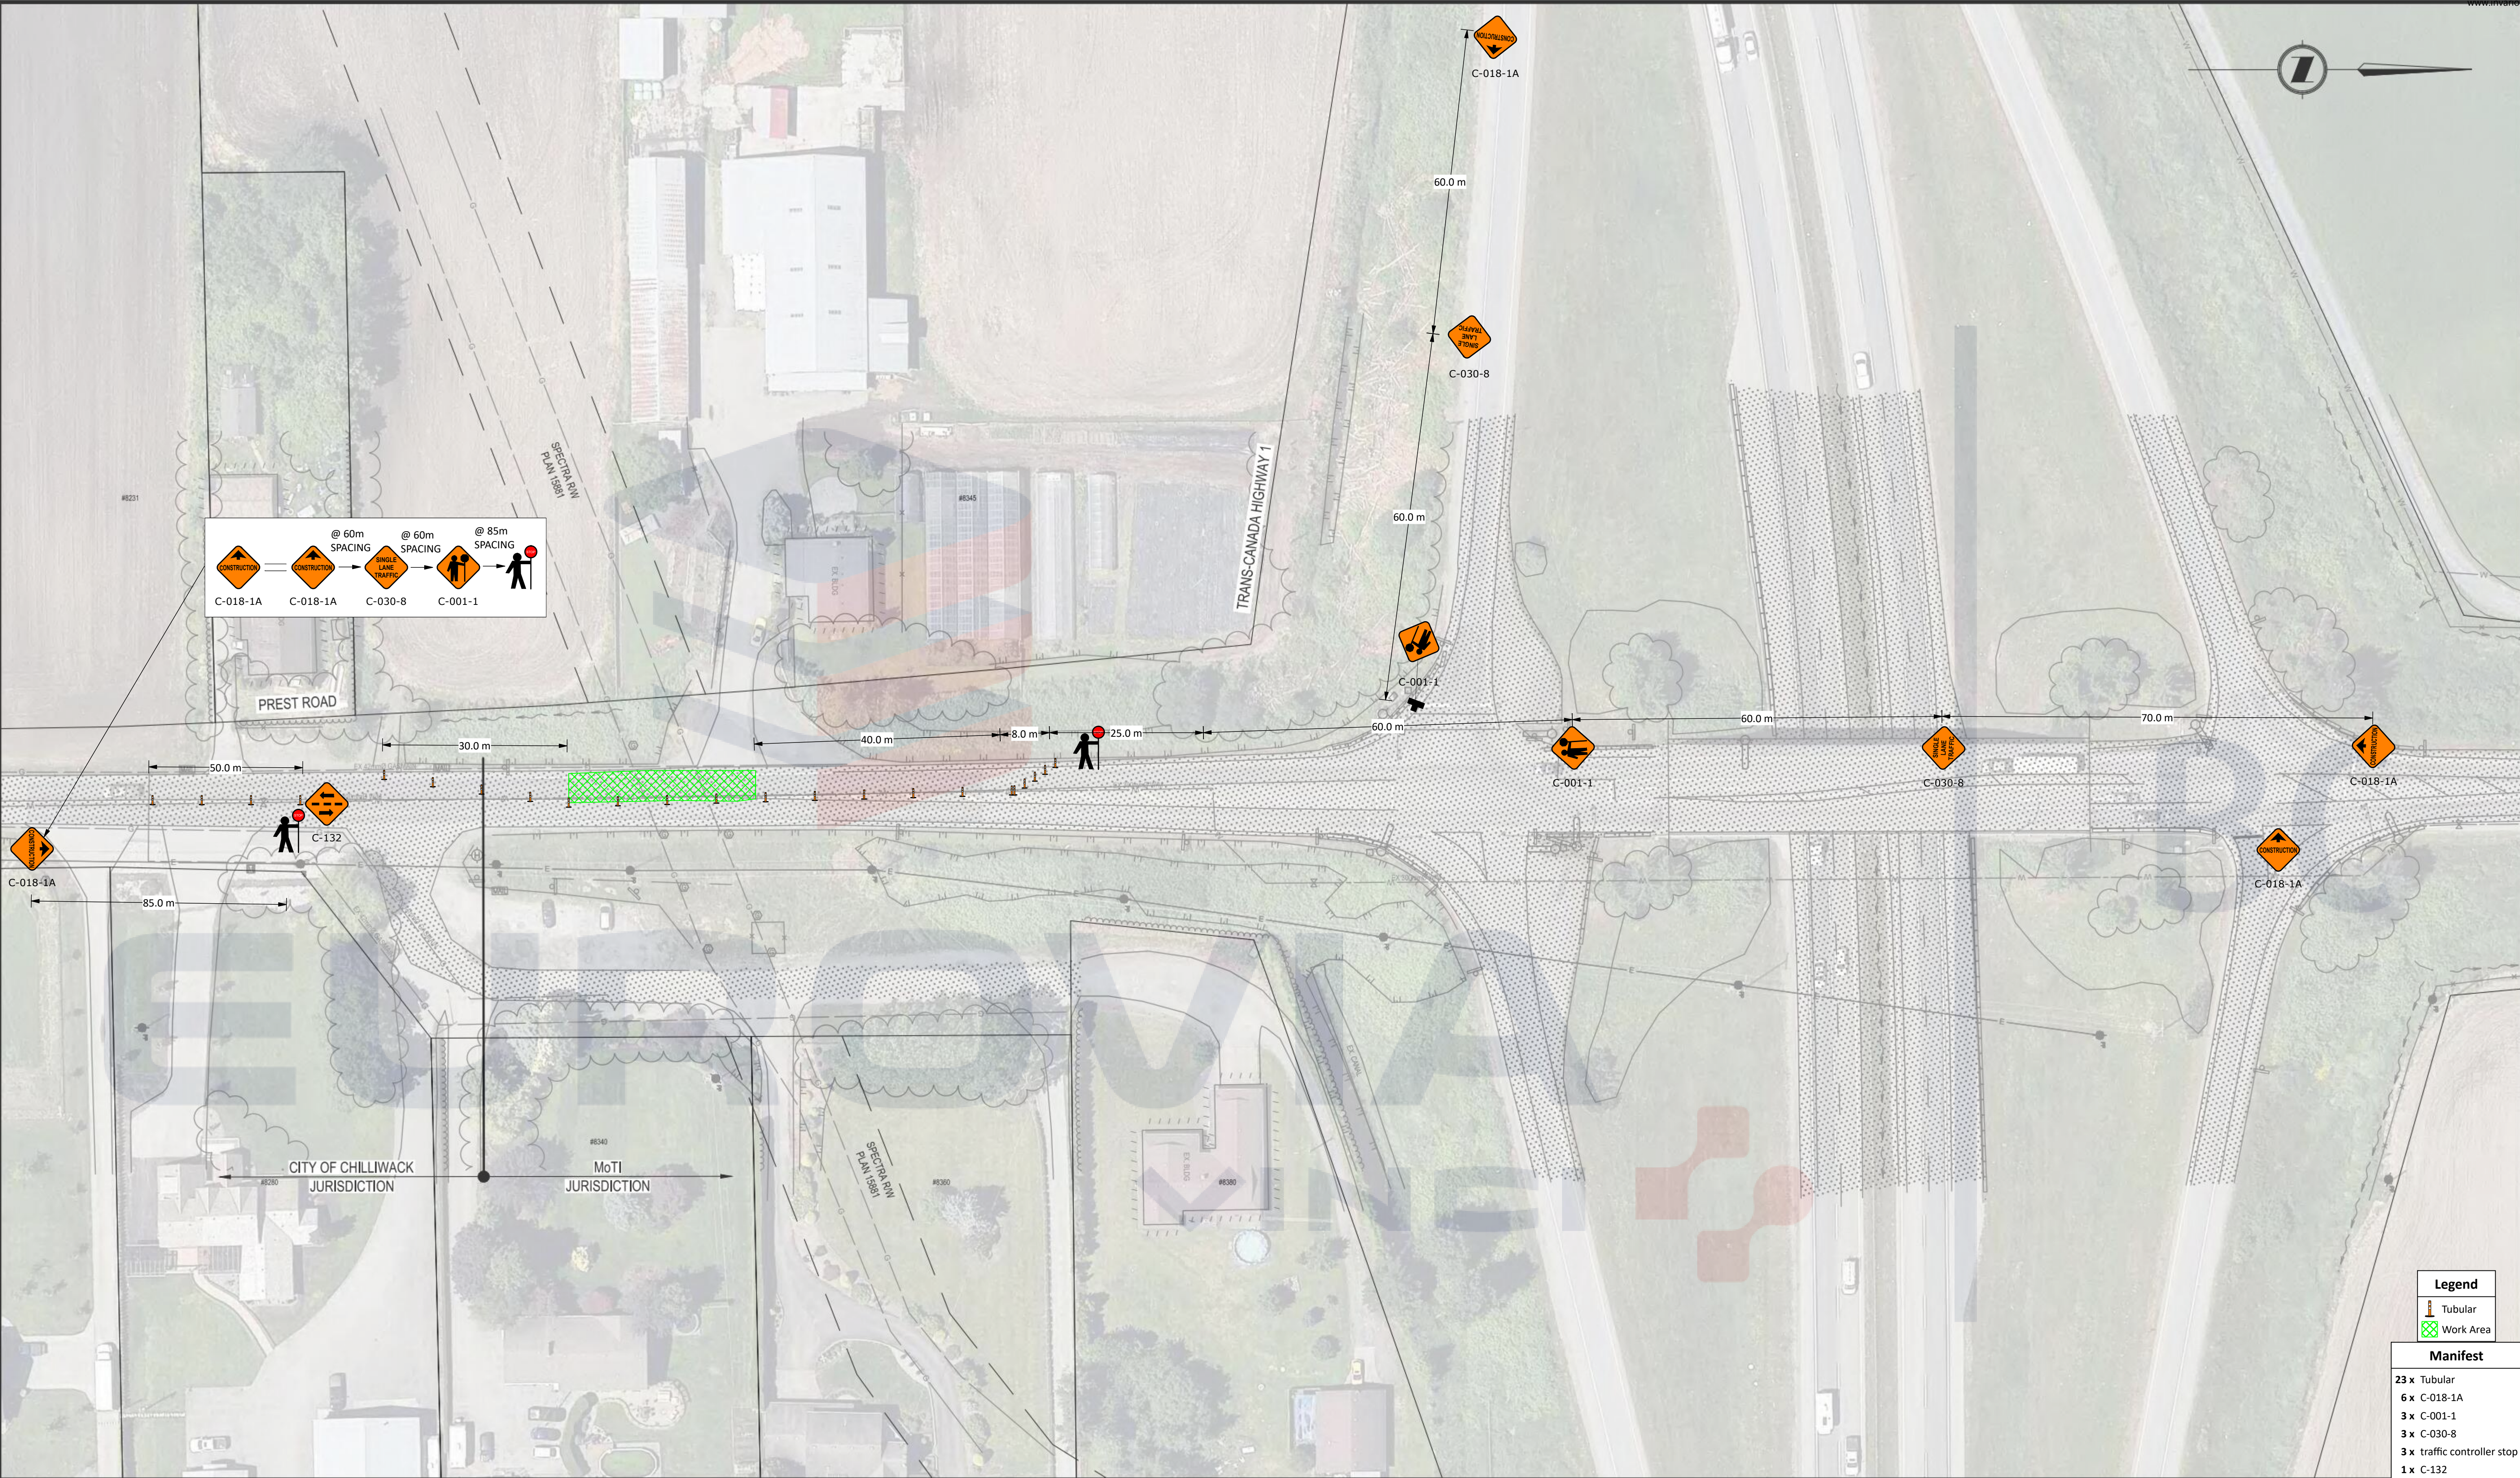

ORIGINAL DWG SIZE: ANSI D (22" x 34")

0 11:500 25

EUROVIA VINCI BC

CITY OF CHILLIWACK
8550 YOUNG RD, CHILLIWACK, BC V2P 8A4

VEDDER / PROMONTORY / PREST
SEGMENT 3 - PREST ROAD

Drawing No. **TMP-018**

Project Number Rev. 0