




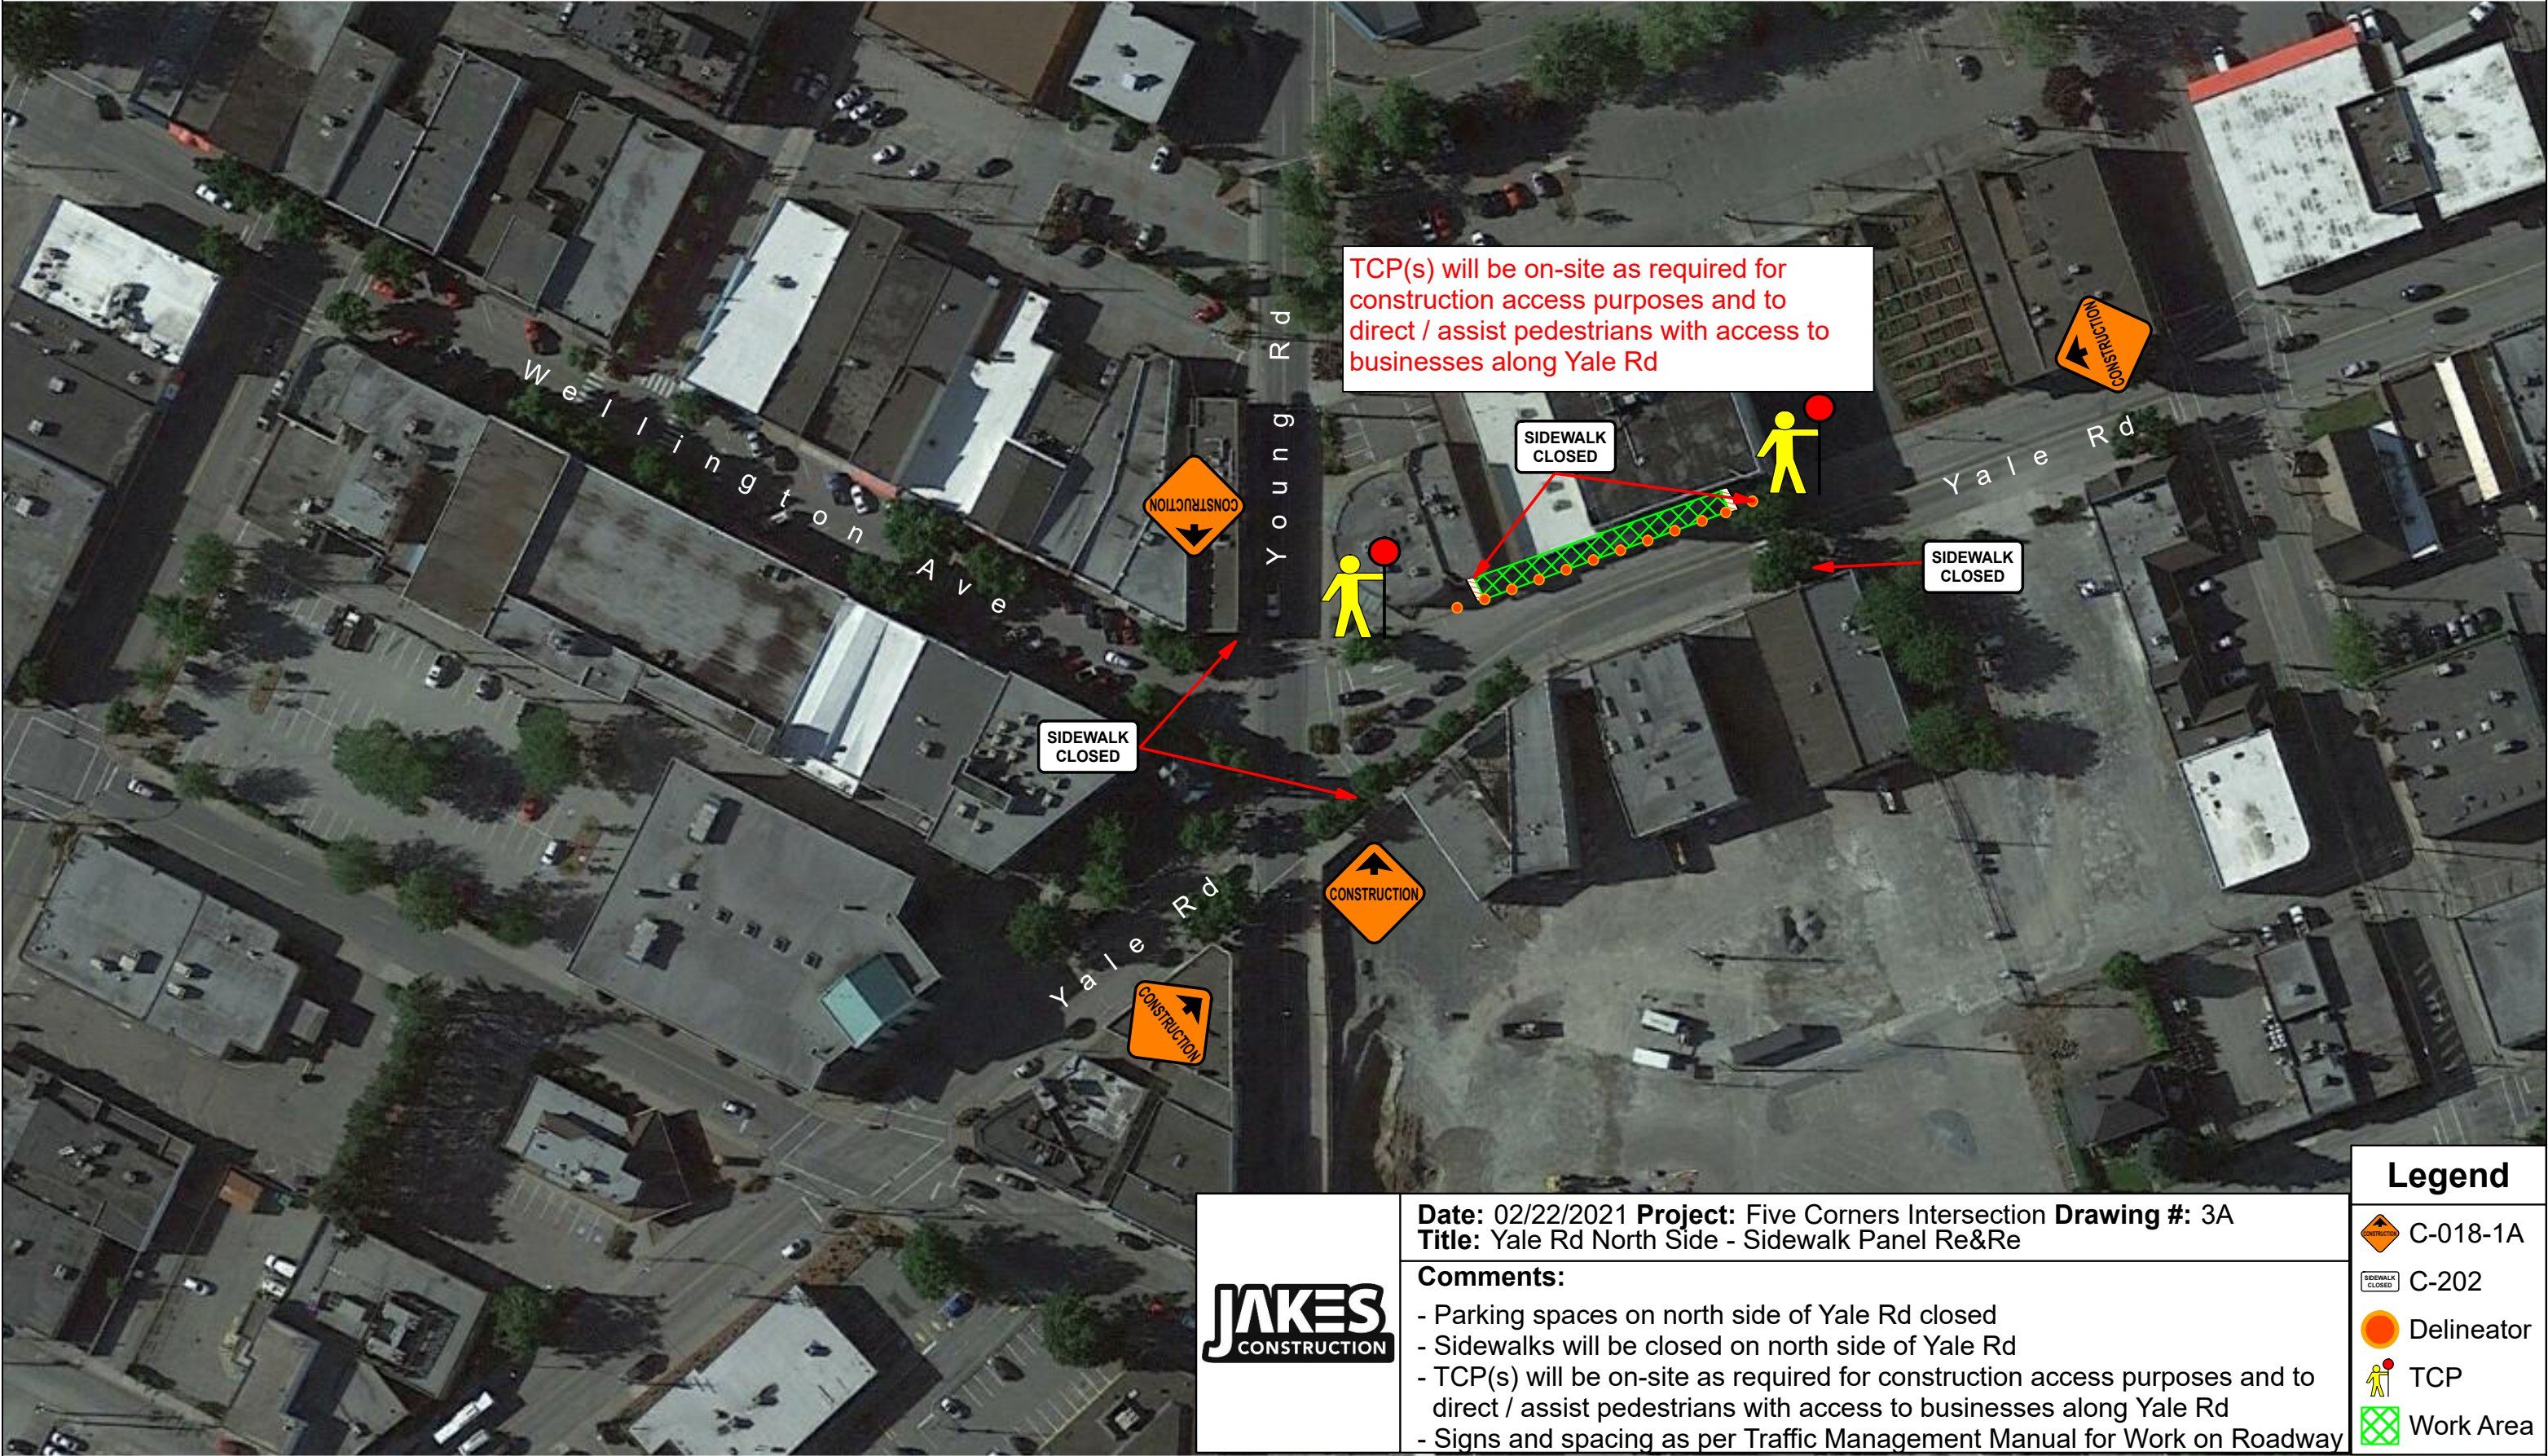



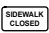



**Date:** 02/22/2021 **Project:** Five Corners Intersection **Drawing #:** 2  
**Title:** NE Yale & Young - Sidewalk Panel Re&Re  
**Comments:**  
- Parking spaces on north side of Yale Rd closed  
- Sidewalks will be closed on north side of Yale Rd  
- TCP(s) will be on-site as required for construction access purposes and to direct / assist pedestrians with access to businesses along Yale Rd  
- Signs and spacing as per Traffic Management Manual for Work on Roadway

Legend	
	C-018-1A
	C-202
	Delineator
	TCP
	Work Area






**Date:** 02/22/2021 **Project:** Five Corners Intersection **Drawing #:** 3A  
**Title:** Yale Rd North Side - Sidewalk Panel Re&Re  
**Comments:**  
- Parking spaces on north side of Yale Rd closed  
- Sidewalks will be closed on north side of Yale Rd  
- TCP(s) will be on-site as required for construction access purposes and to direct / assist pedestrians with access to businesses along Yale Rd  
- Signs and spacing as per Traffic Management Manual for Work on Roadway

Legend	
	C-018-1A
	C-202
	Delineator
	TCP
	Work Area





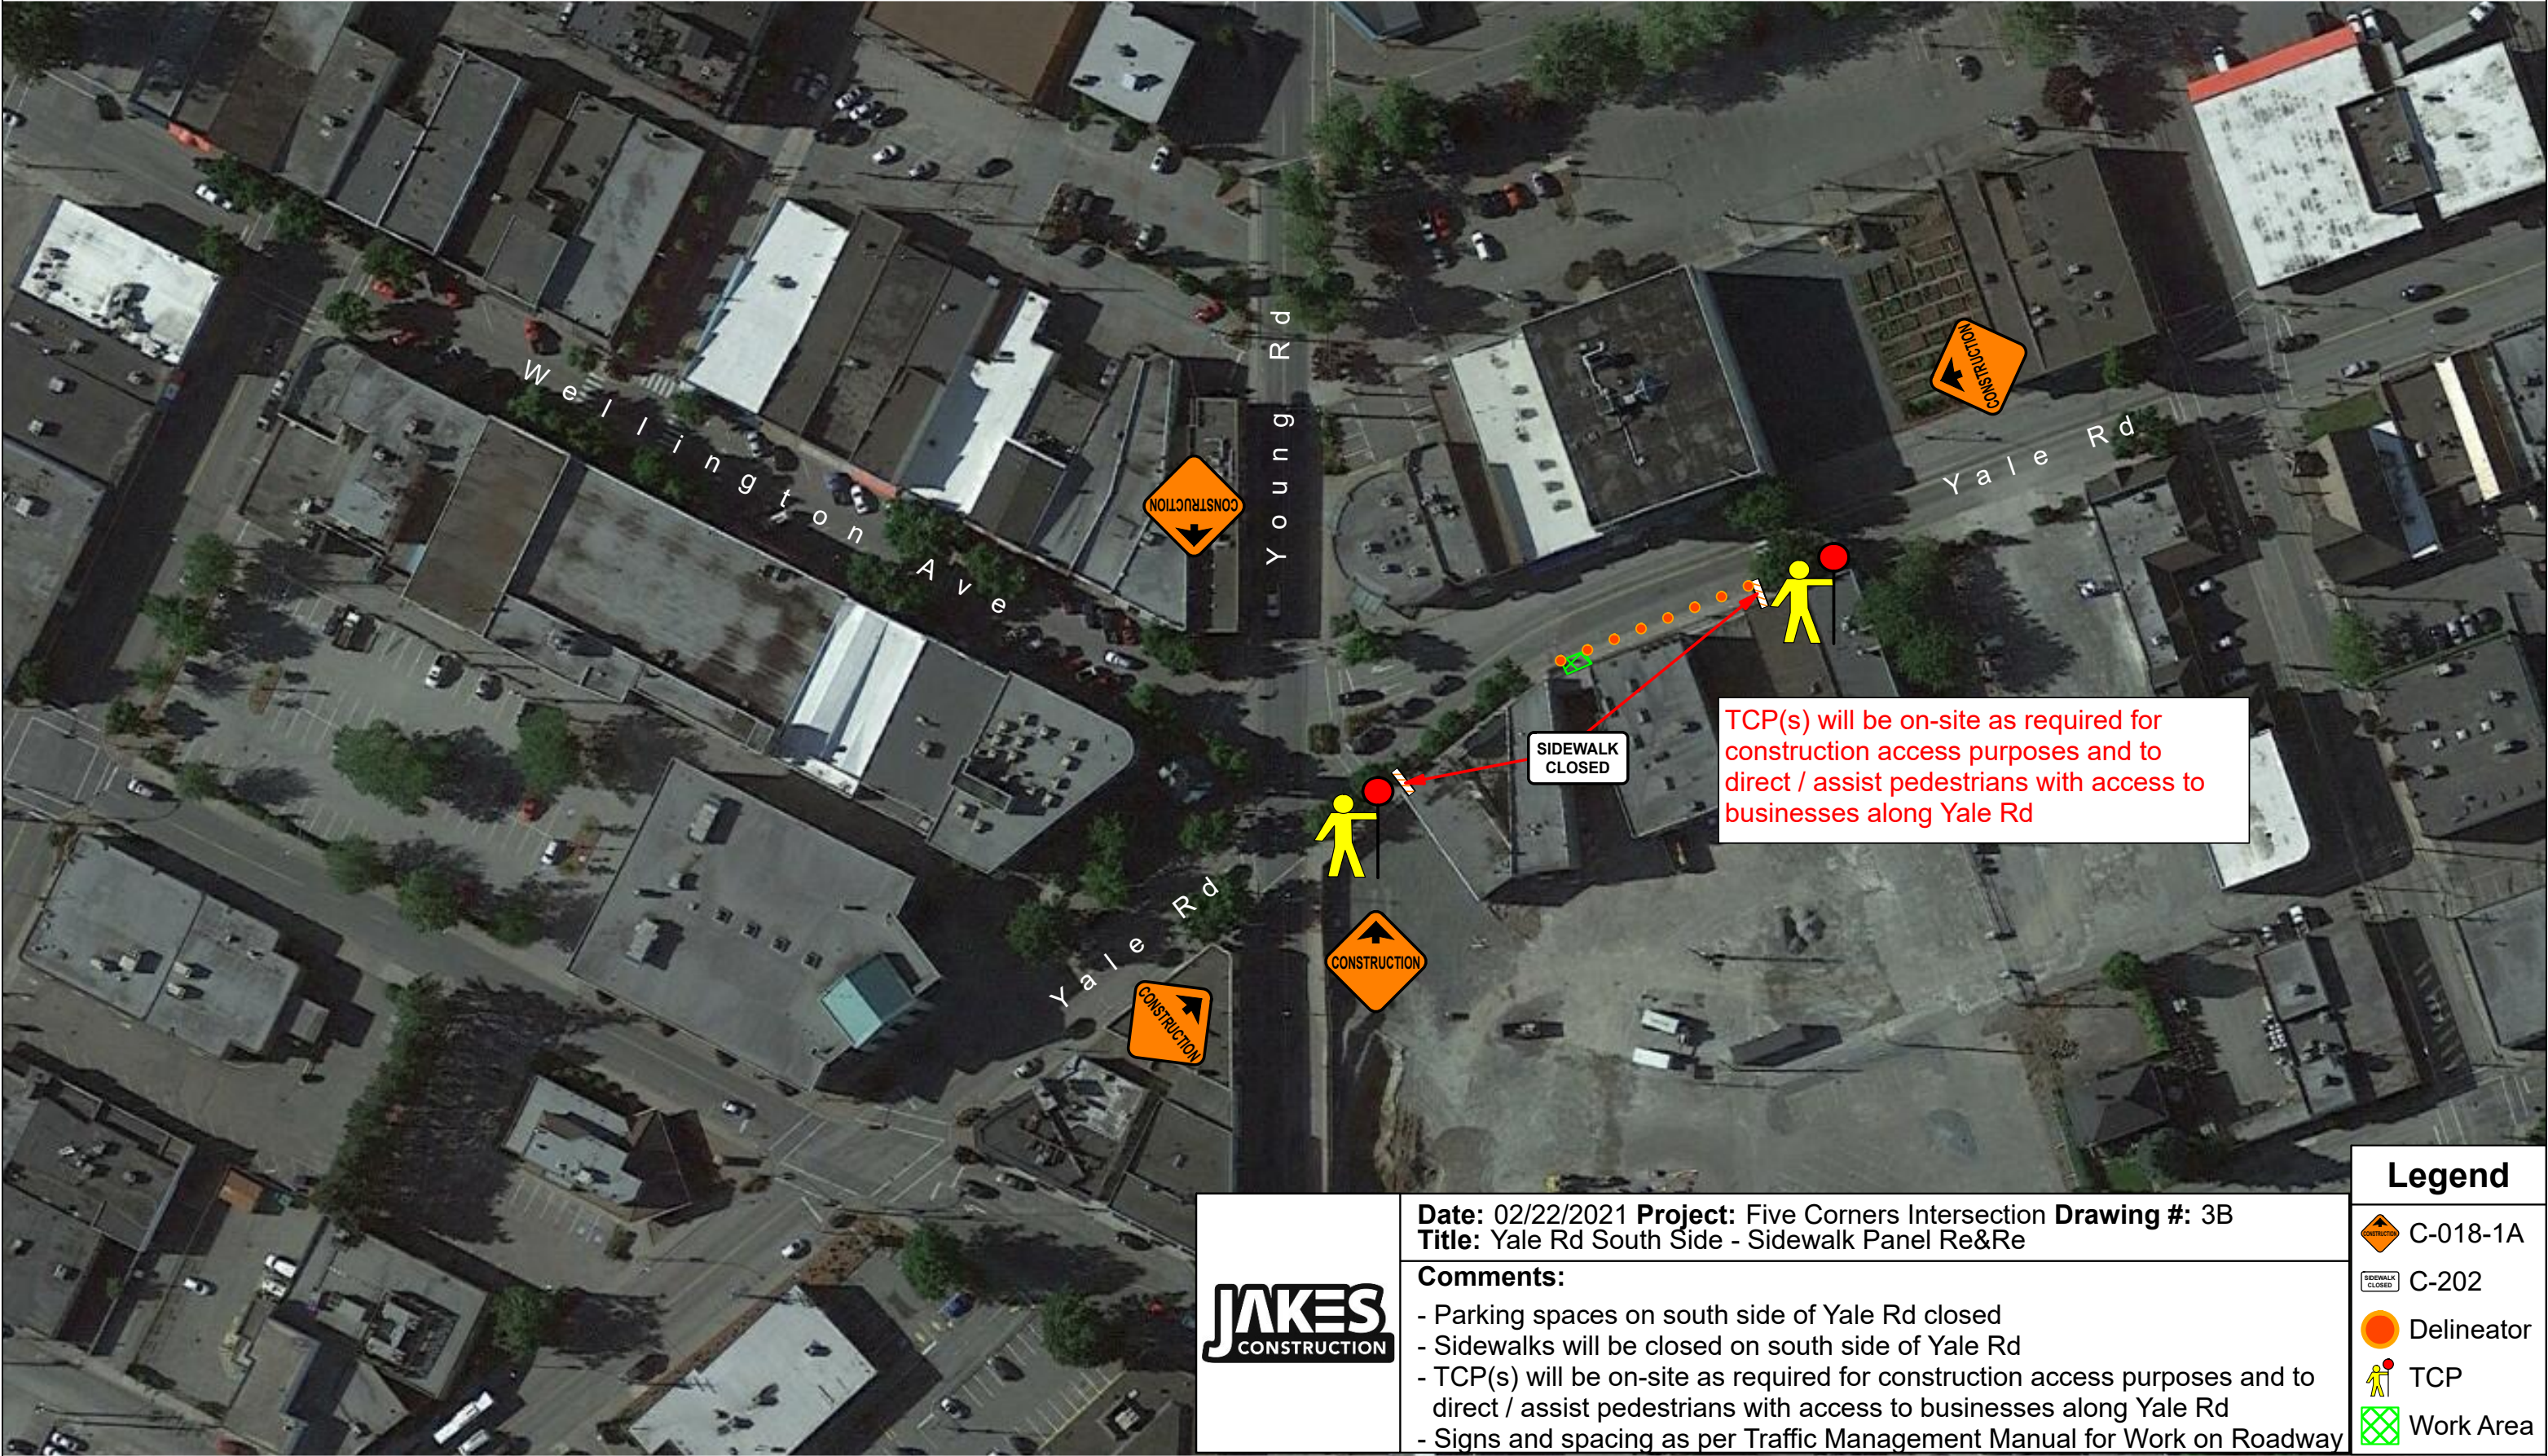






**Date:** 02/22/2021 **Project:** Five Corners Intersection **Drawing #:** 3B  
**Title:** Yale Rd South Side - Sidewalk Panel Re&Re


**Comments:**

- Parking spaces on south side of Yale Rd closed
- Sidewalks will be closed on south side of Yale Rd
- TCP(s) will be on-site as required for construction access purposes and to direct / assist pedestrians with access to businesses along Yale Rd
- Signs and spacing as per Traffic Management Manual for Work on Roadway

**Legend**

-  C-018-1A
-  C-202
-  Delineator
-  TCP
-  Work Area



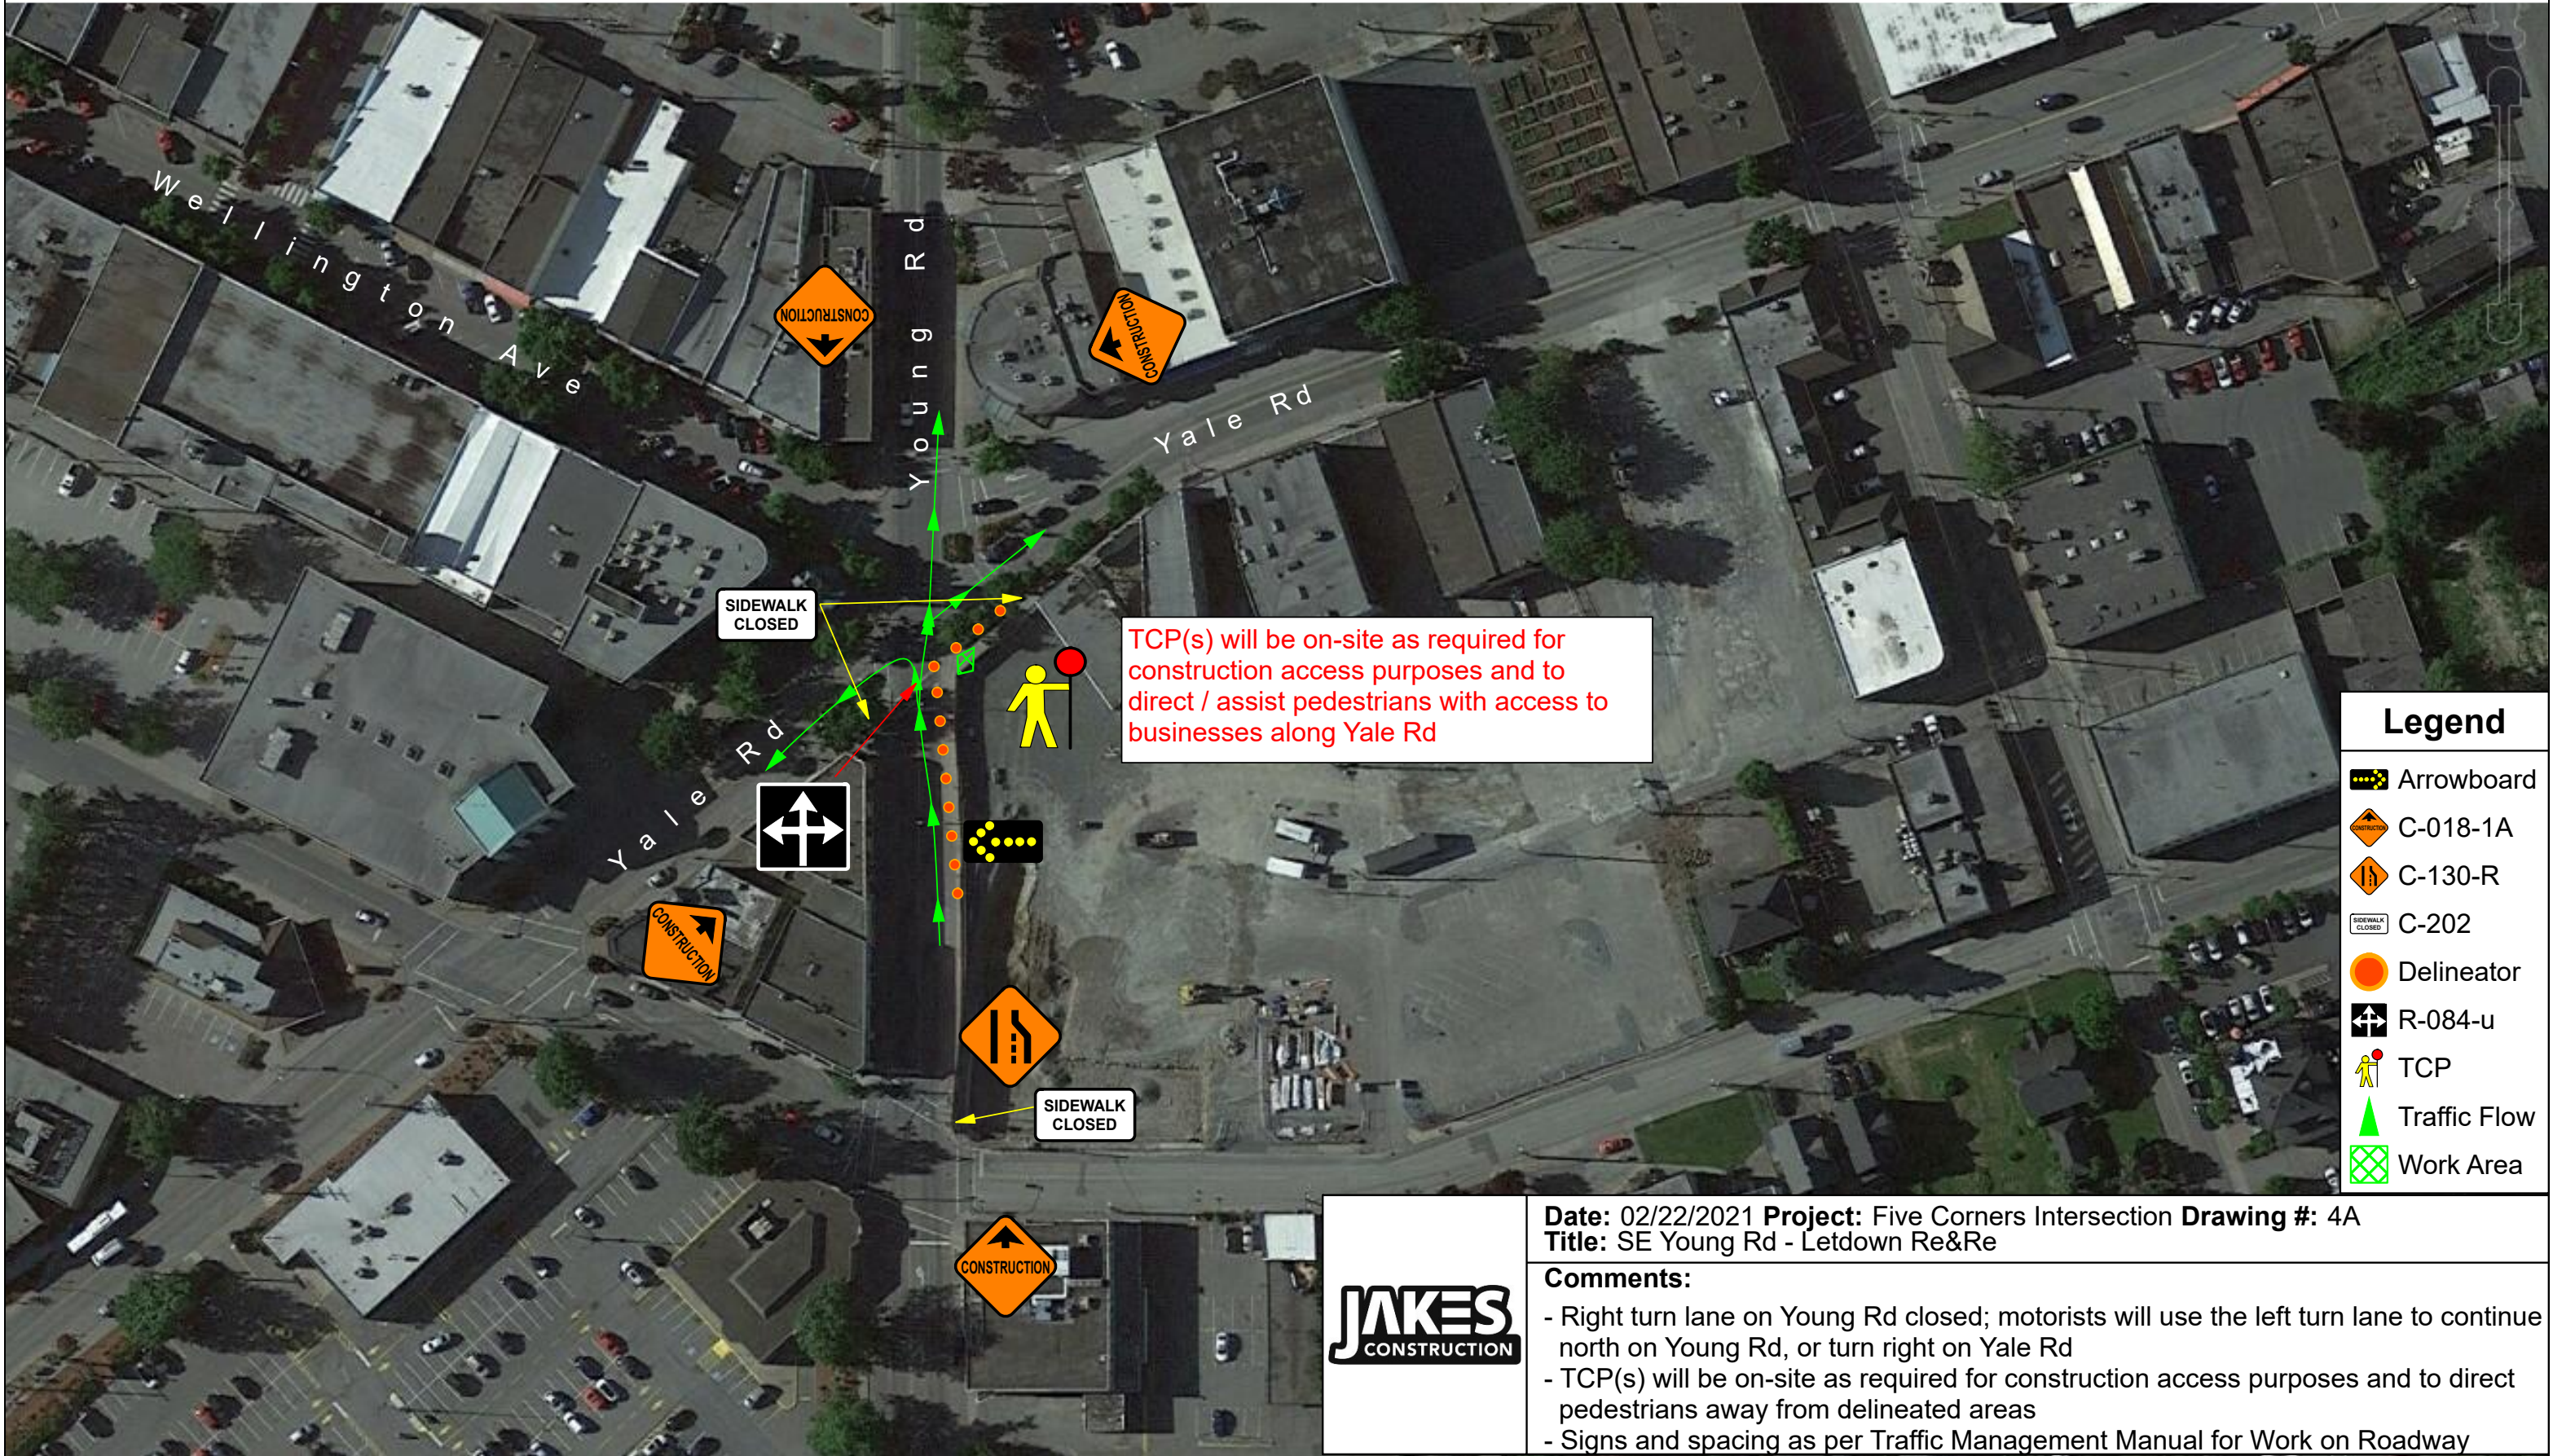


**Date:** 02/22/2021 **Project:** Five Corners Intersection **Drawing #:** 4A  
**Title:** SE Young Rd - Letdown Re&Re

**Comments:**

- Right turn lane on Young Rd closed; motorists will use the left turn lane to continue north on Young Rd, or turn right on Yale Rd
- TCP(s) will be on-site as required for construction access purposes and to direct pedestrians away from delineated areas
- Signs and spacing as per Traffic Management Manual for Work on Roadway



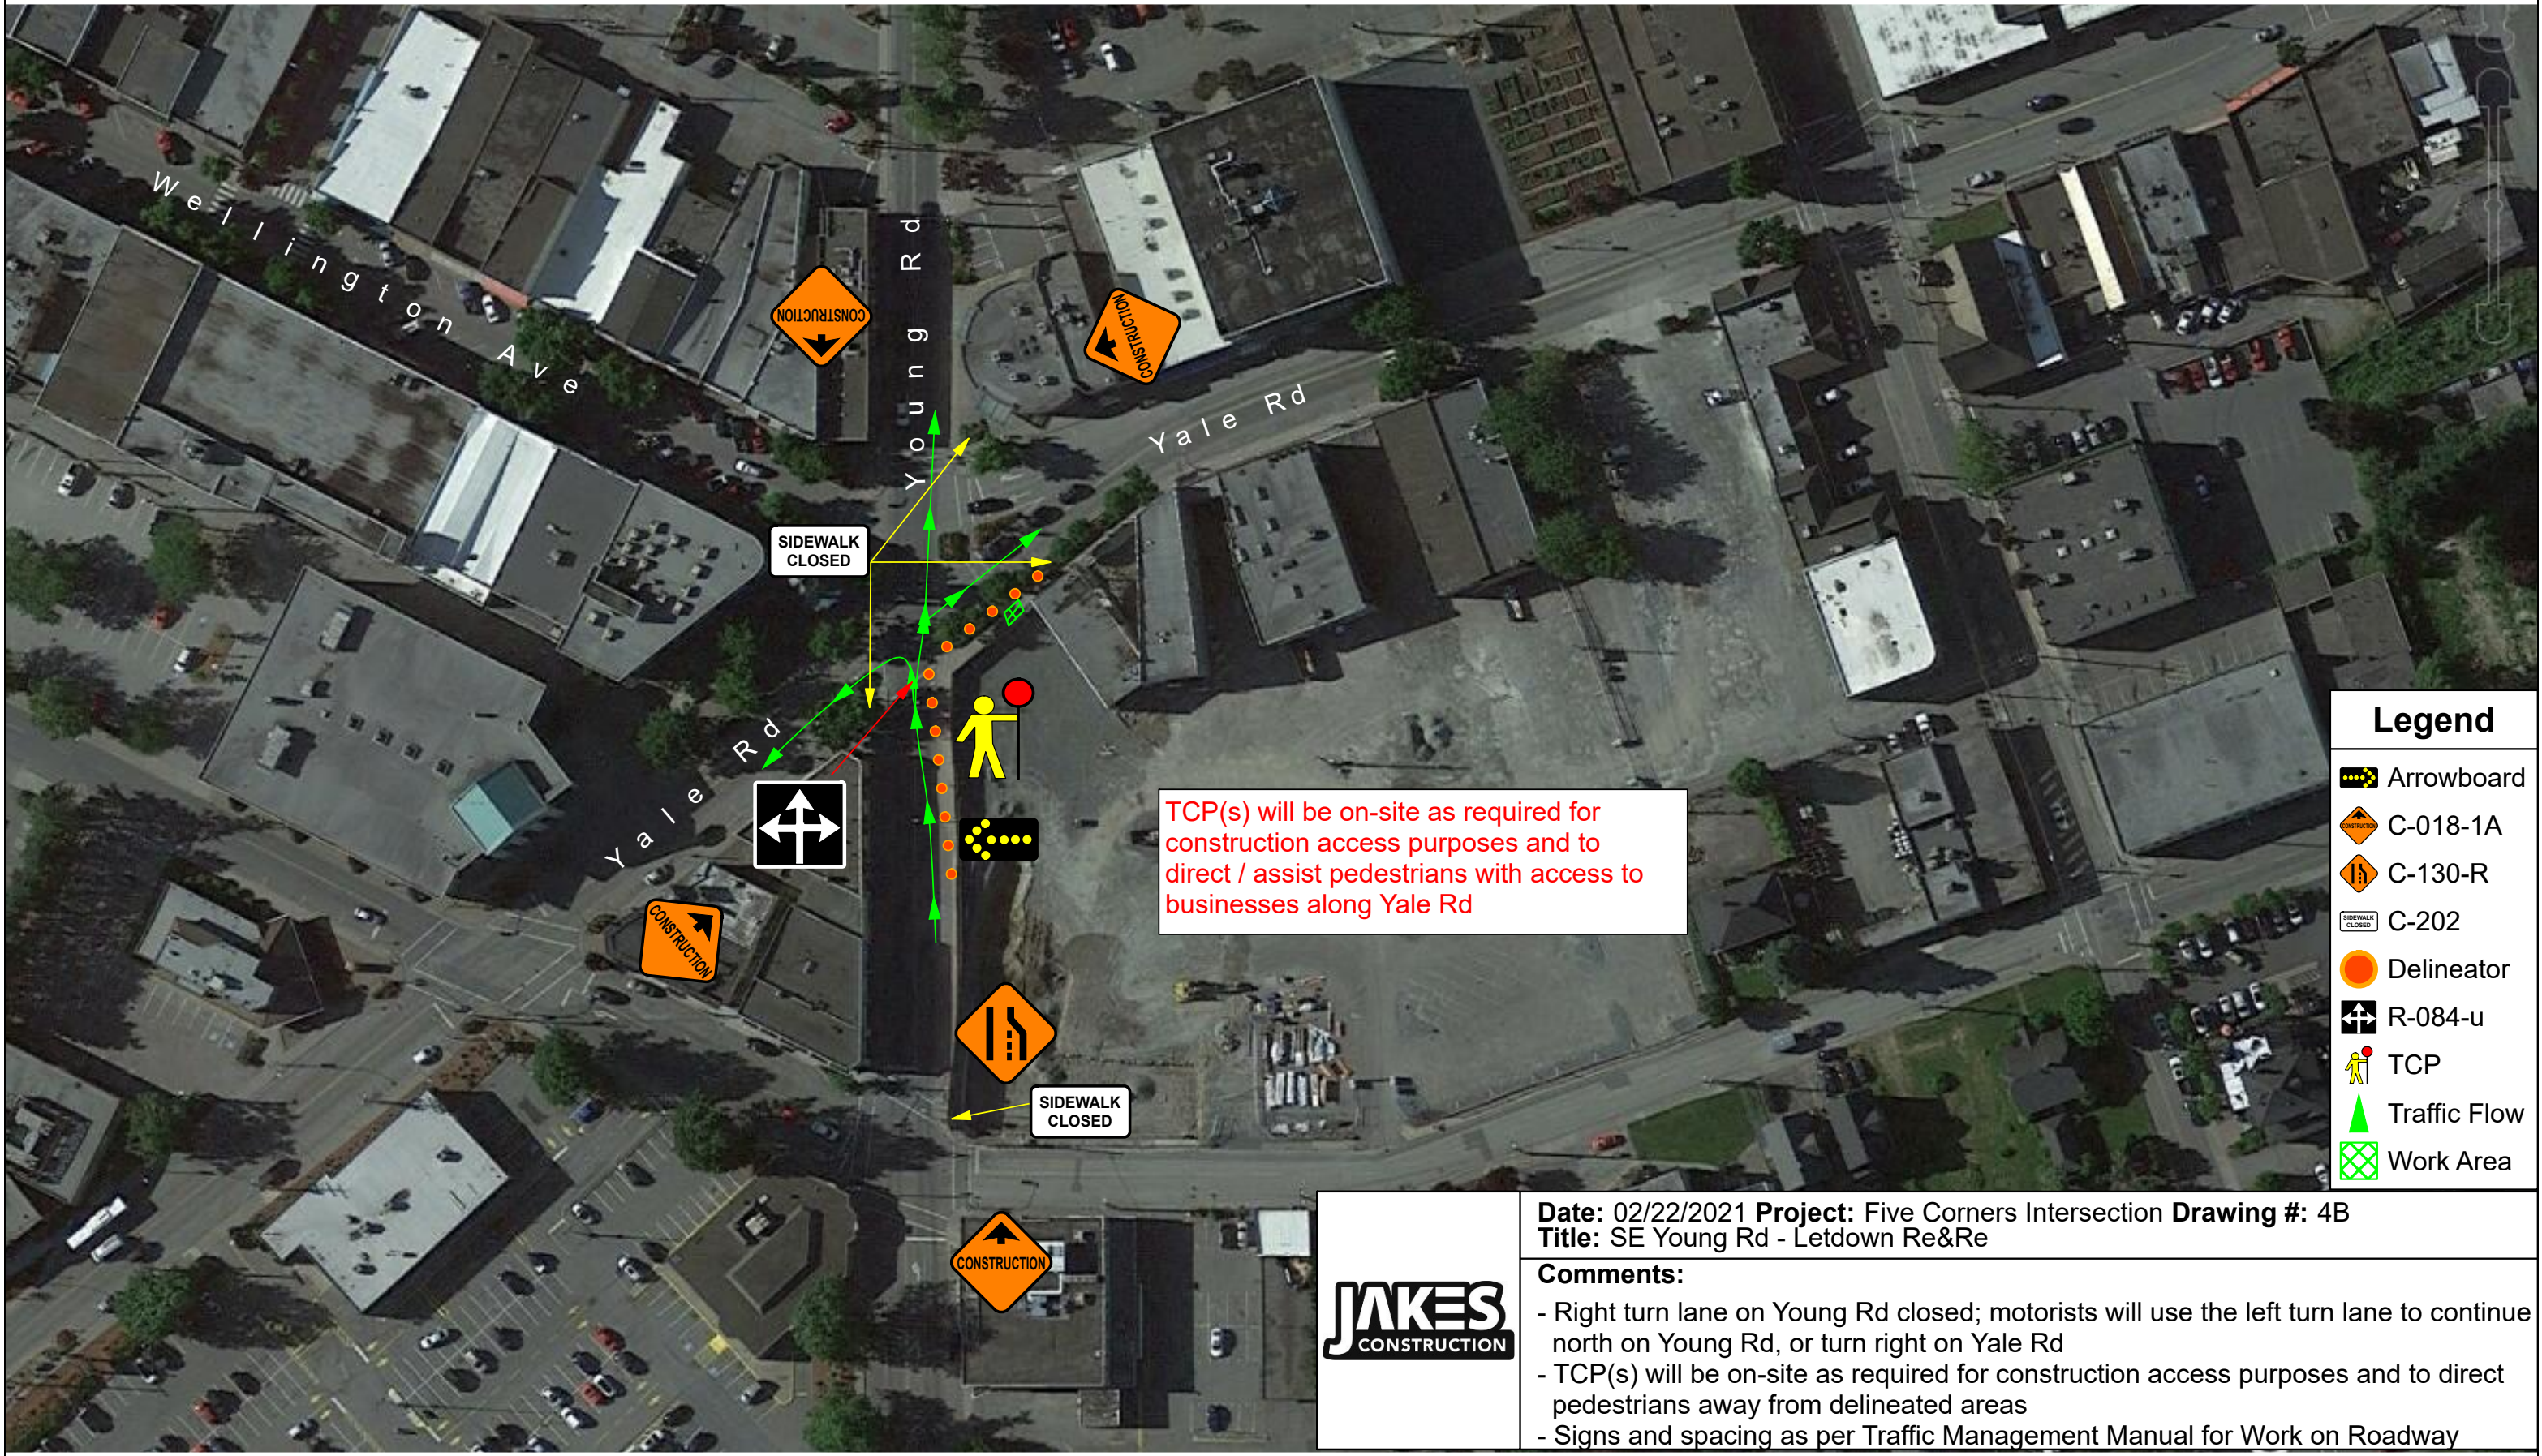

**Legend**

- Arrowboard
- C-018-1A
- C-130-R
- C-202
- Delineator
- R-084-u
- TCP
- Traffic Flow
- Work Area



**Date:** 02/22/2021 **Project:** Five Corners Intersection **Drawing #:** 4B  
**Title:** SE Young Rd - Letdown Re&Re

**Comments:**

- Right turn lane on Young Rd closed; motorists will use the left turn lane to continue north on Young Rd, or turn right on Yale Rd
- TCP(s) will be on-site as required for construction access purposes and to direct pedestrians away from delineated areas
- Signs and spacing as per Traffic Management Manual for Work on Roadway