
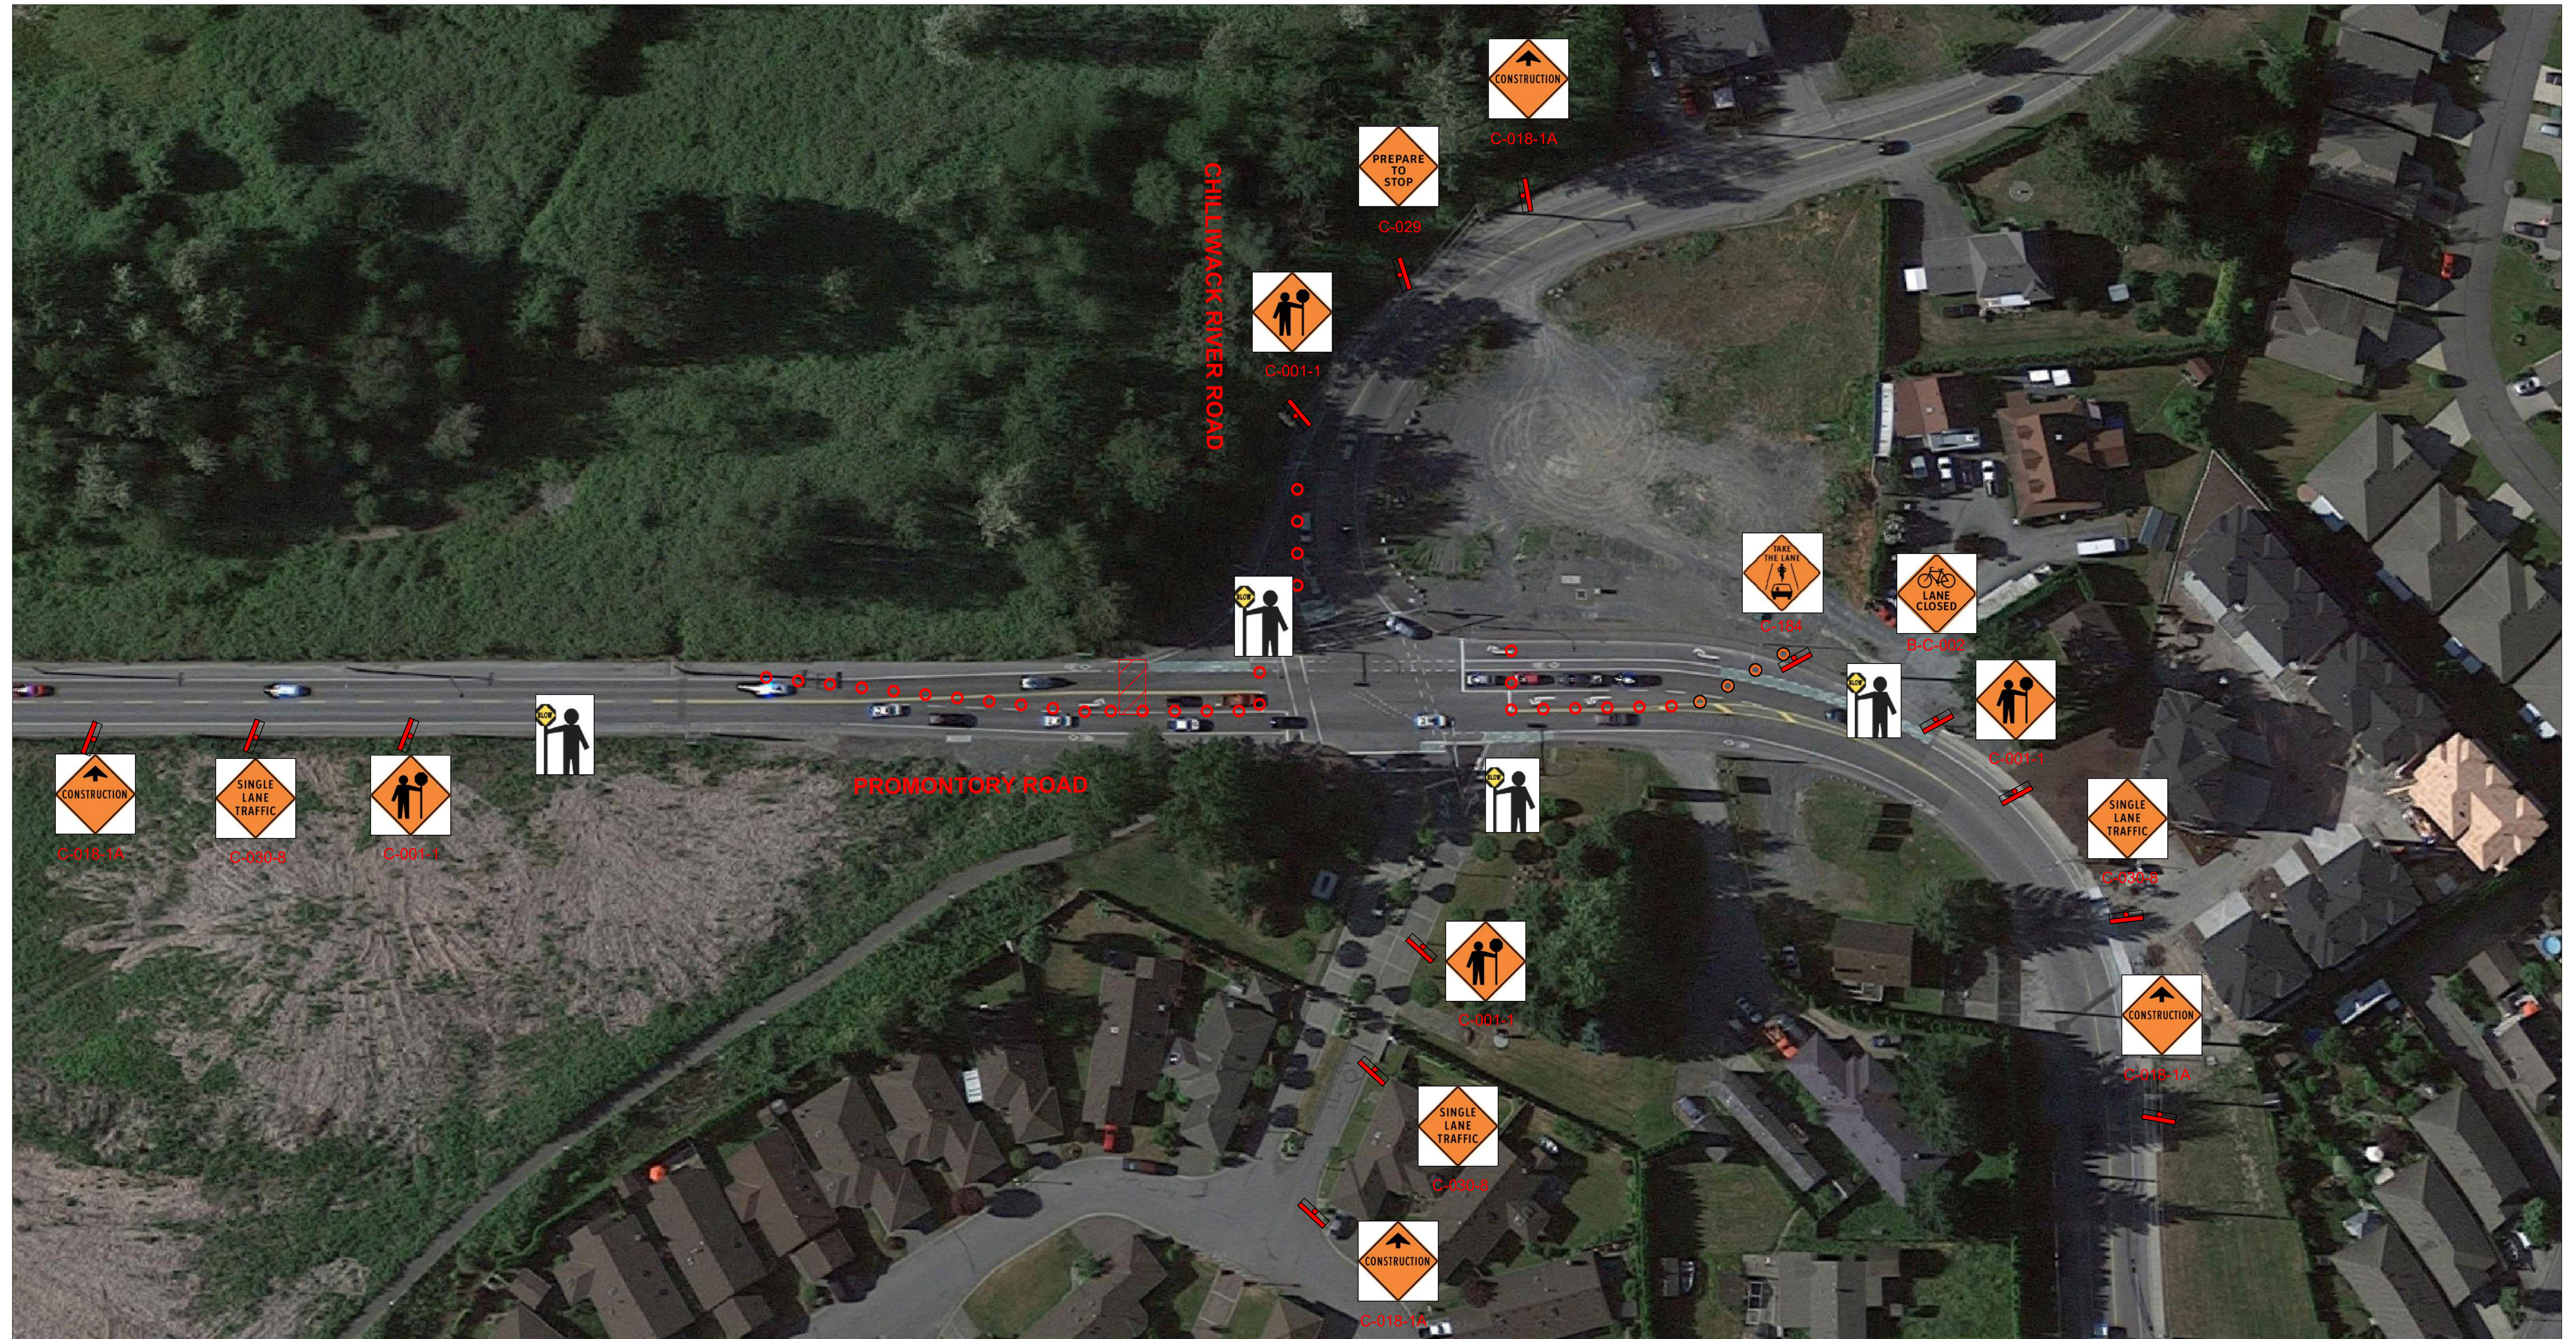


LEGEND:

- | | |
|--|--------------|
|  | BARREL CONES |
|  | CONES |
|  | DELINEATORS |
|  | WORK ZONE |
|  | SAFETY ZONE |

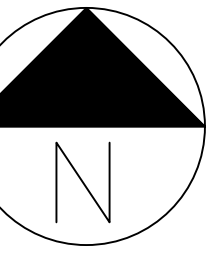

5	MM/DD/YY	--	--	--
4	MM/DD/YY	--	--	--
3	MM/DD/YY	--	--	--
2	MM/DD/YY	--	--	--
1	MM/DD/YY	--	--	--
No	DATE	REVISIONS DESCRIPTION	BY	CHECKED

NOTES:

1. ALL TRAFFIC CONTROL OPERATIONS MUST BE PERFORMED AS PER TRAFFIC MANAGEMENT MANUAL FOR WORK ON ROADWAYS MOTI 2020
2. WEEKEND SHIFT ONLY



PREPARED BY:	WZ
CHECKED BY:	--
DATE :	08/05/2020
SCALE	1:500

PROJECT :	CITY OF CHILLIWACK DESIGN BUILD
-----------	---------------------------------

TITLE :	TMP - PROMONTORY ROAD
---------	-----------------------

DWG #: NA	REVISION #: R.1
-----------	-----------------

EET

OF 21

G SIZE

D A1

LEGEND:



BARREL CONES

CONES

DELINEATORS

WORK ZONE

SAFETY ZONE

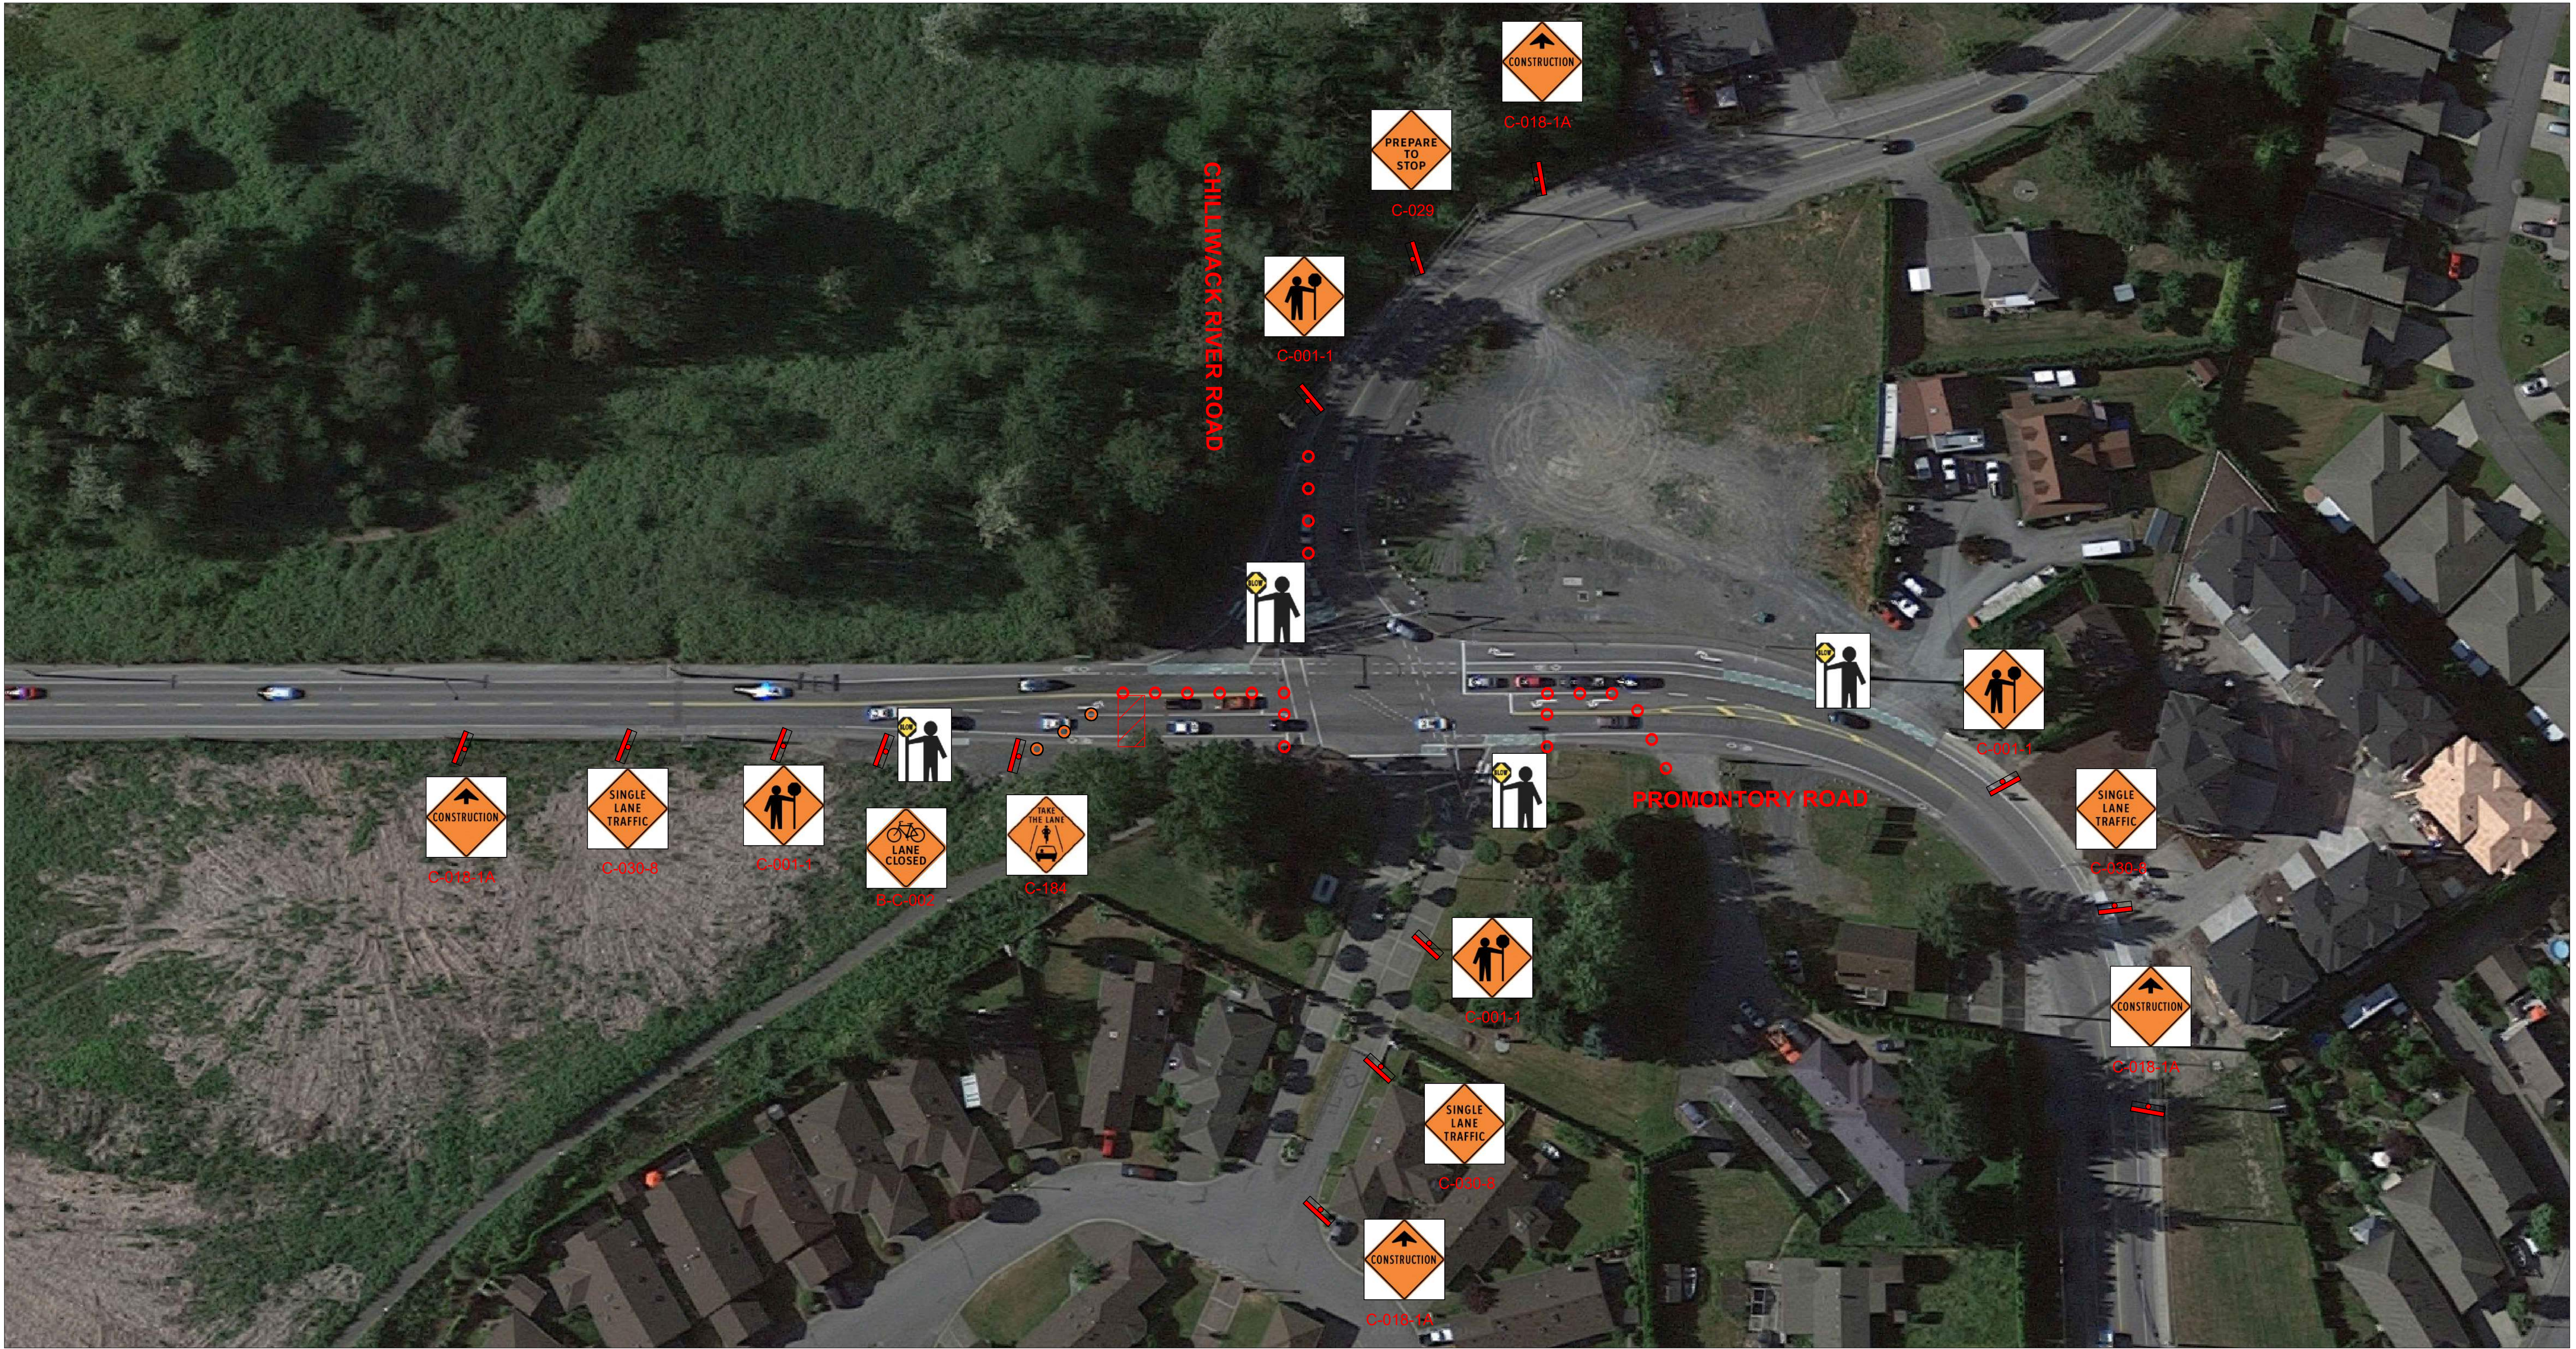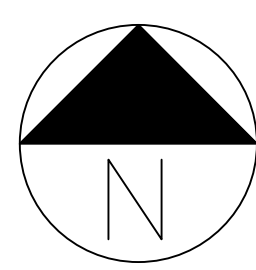

5	MM/DD/YY	--	--	--
4	MM/DD/YY	--	--	--
3	MM/DD/YY	--	--	--
2	MM/DD/YY	--	--	--
1	MM/DD/YY	--	--	--
No	DATE	REVISIONS DESCRIPTION	BY	CHECKED

NOTES:

1.

ALL TRAFFIC CONTROL OPERATIONS MUST BE PERFORMED AS PER TRAFFIC MANAGEMENT MANUAL FOR WORK ON ROADWAYS MOTI 2020

2.

WEEKEND SHIFT ONLY



PREPARED BY:	WZ
CHECKED BY:	--
DATE :	08/05/2020
SCALE	1:500

PROJECT :	CITY OF CHILLIWACK DESIGN BUILD
TITLE :	TMP - PROMONTORY ROAD
DWG #:	NA
REVISION #:	R.1

SHEET
7 OF 21
DWG SIZE
ISO A1

LEGEND:



BARREL CONES

CONES

DELINEATORS

WORK ZONE

SAFETY ZONE

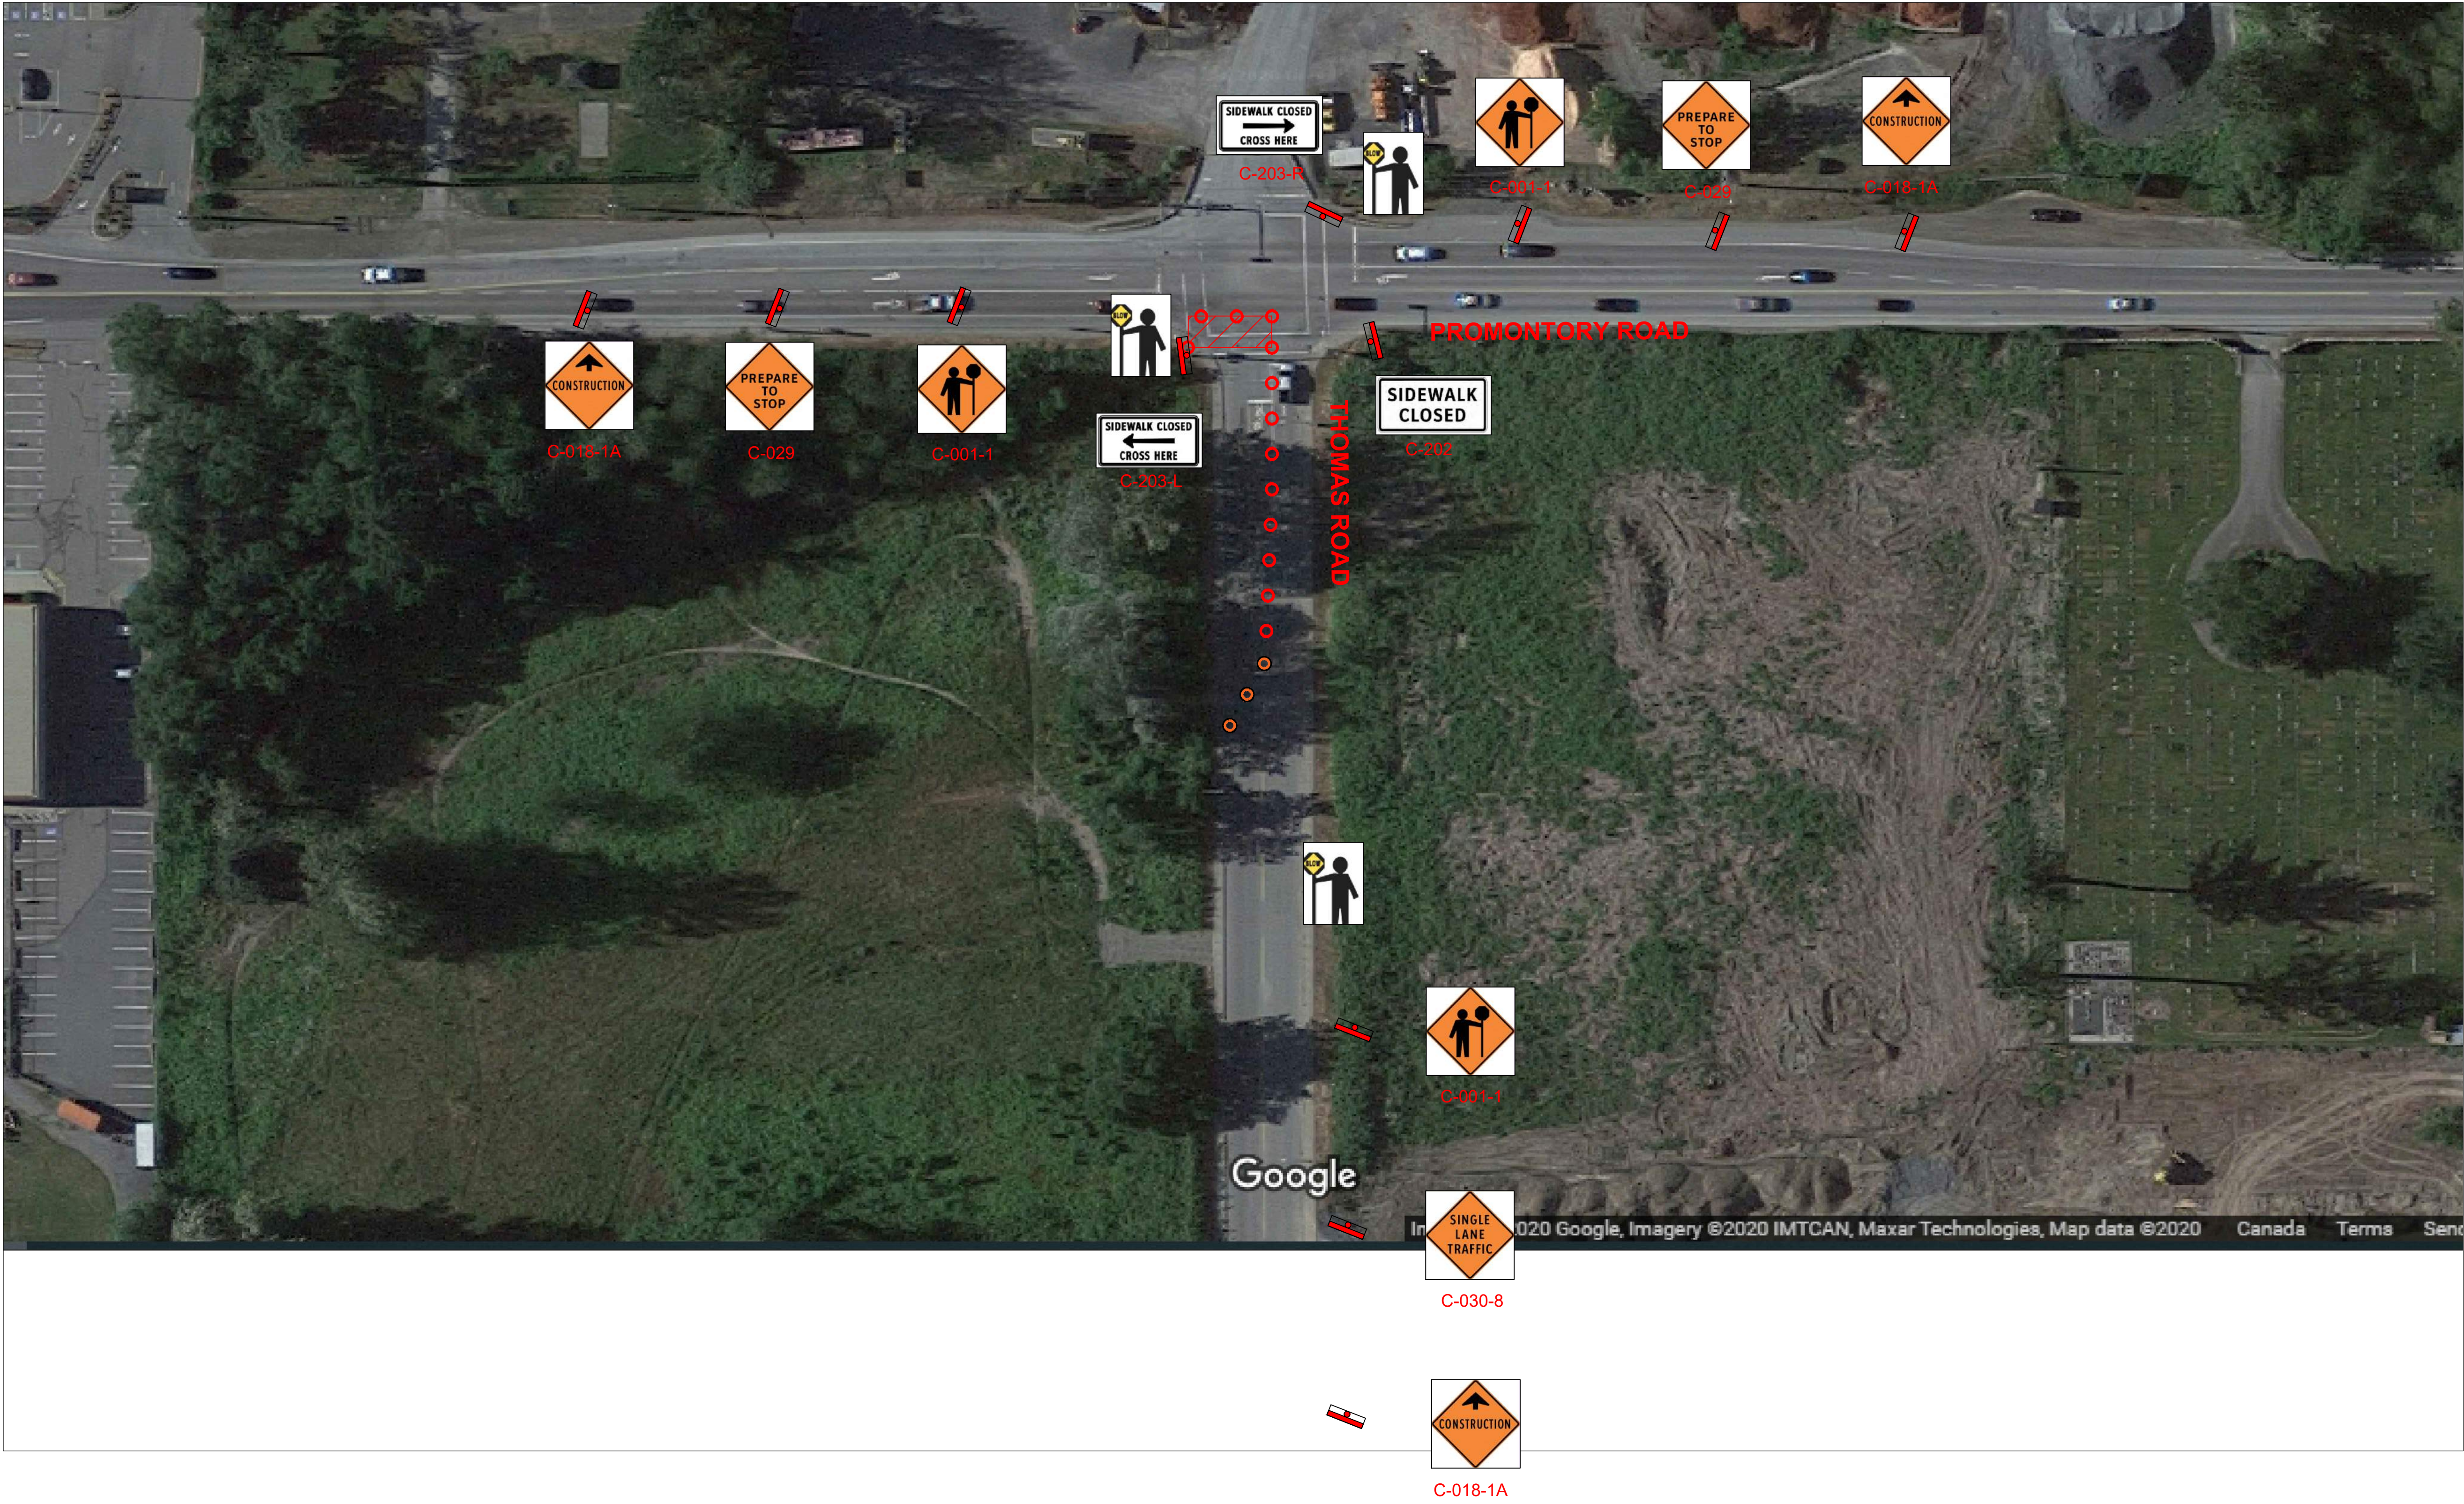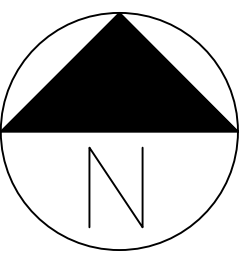

5	MM/DD/YY	--	--	--	NOTES: 1. ALL TRAFFIC CONTROL OPERATIONS MUST BE PERFORMED AS PER TRAFFIC MANAGEMENT MANUAL FOR WORK ON ROADWAYS MOTI 2020 2. WEEKEND SHIFT ONLY EUROVIA VINCI PREPARED BY: WZ CHECKED BY: -- DATE : 08/05/2020 SCALE 1:500	PROJECT : CITY OF CHILLIWACK DESIGN BUILD TITLE : TMP - PROMONTORY ROAD DWG #: NA REVISION #: R.1	SHEET 5 OF 21 DWG SIZE ISO A1
4	MM/DD/YY	--	--	--			
3	MM/DD/YY	--	--	--			
2	MM/DD/YY	--	--	--			
1	MM/DD/YY	--	--	--			
No	DATE	REVISIONS DESCRIPTION	BY	CHECKED			