


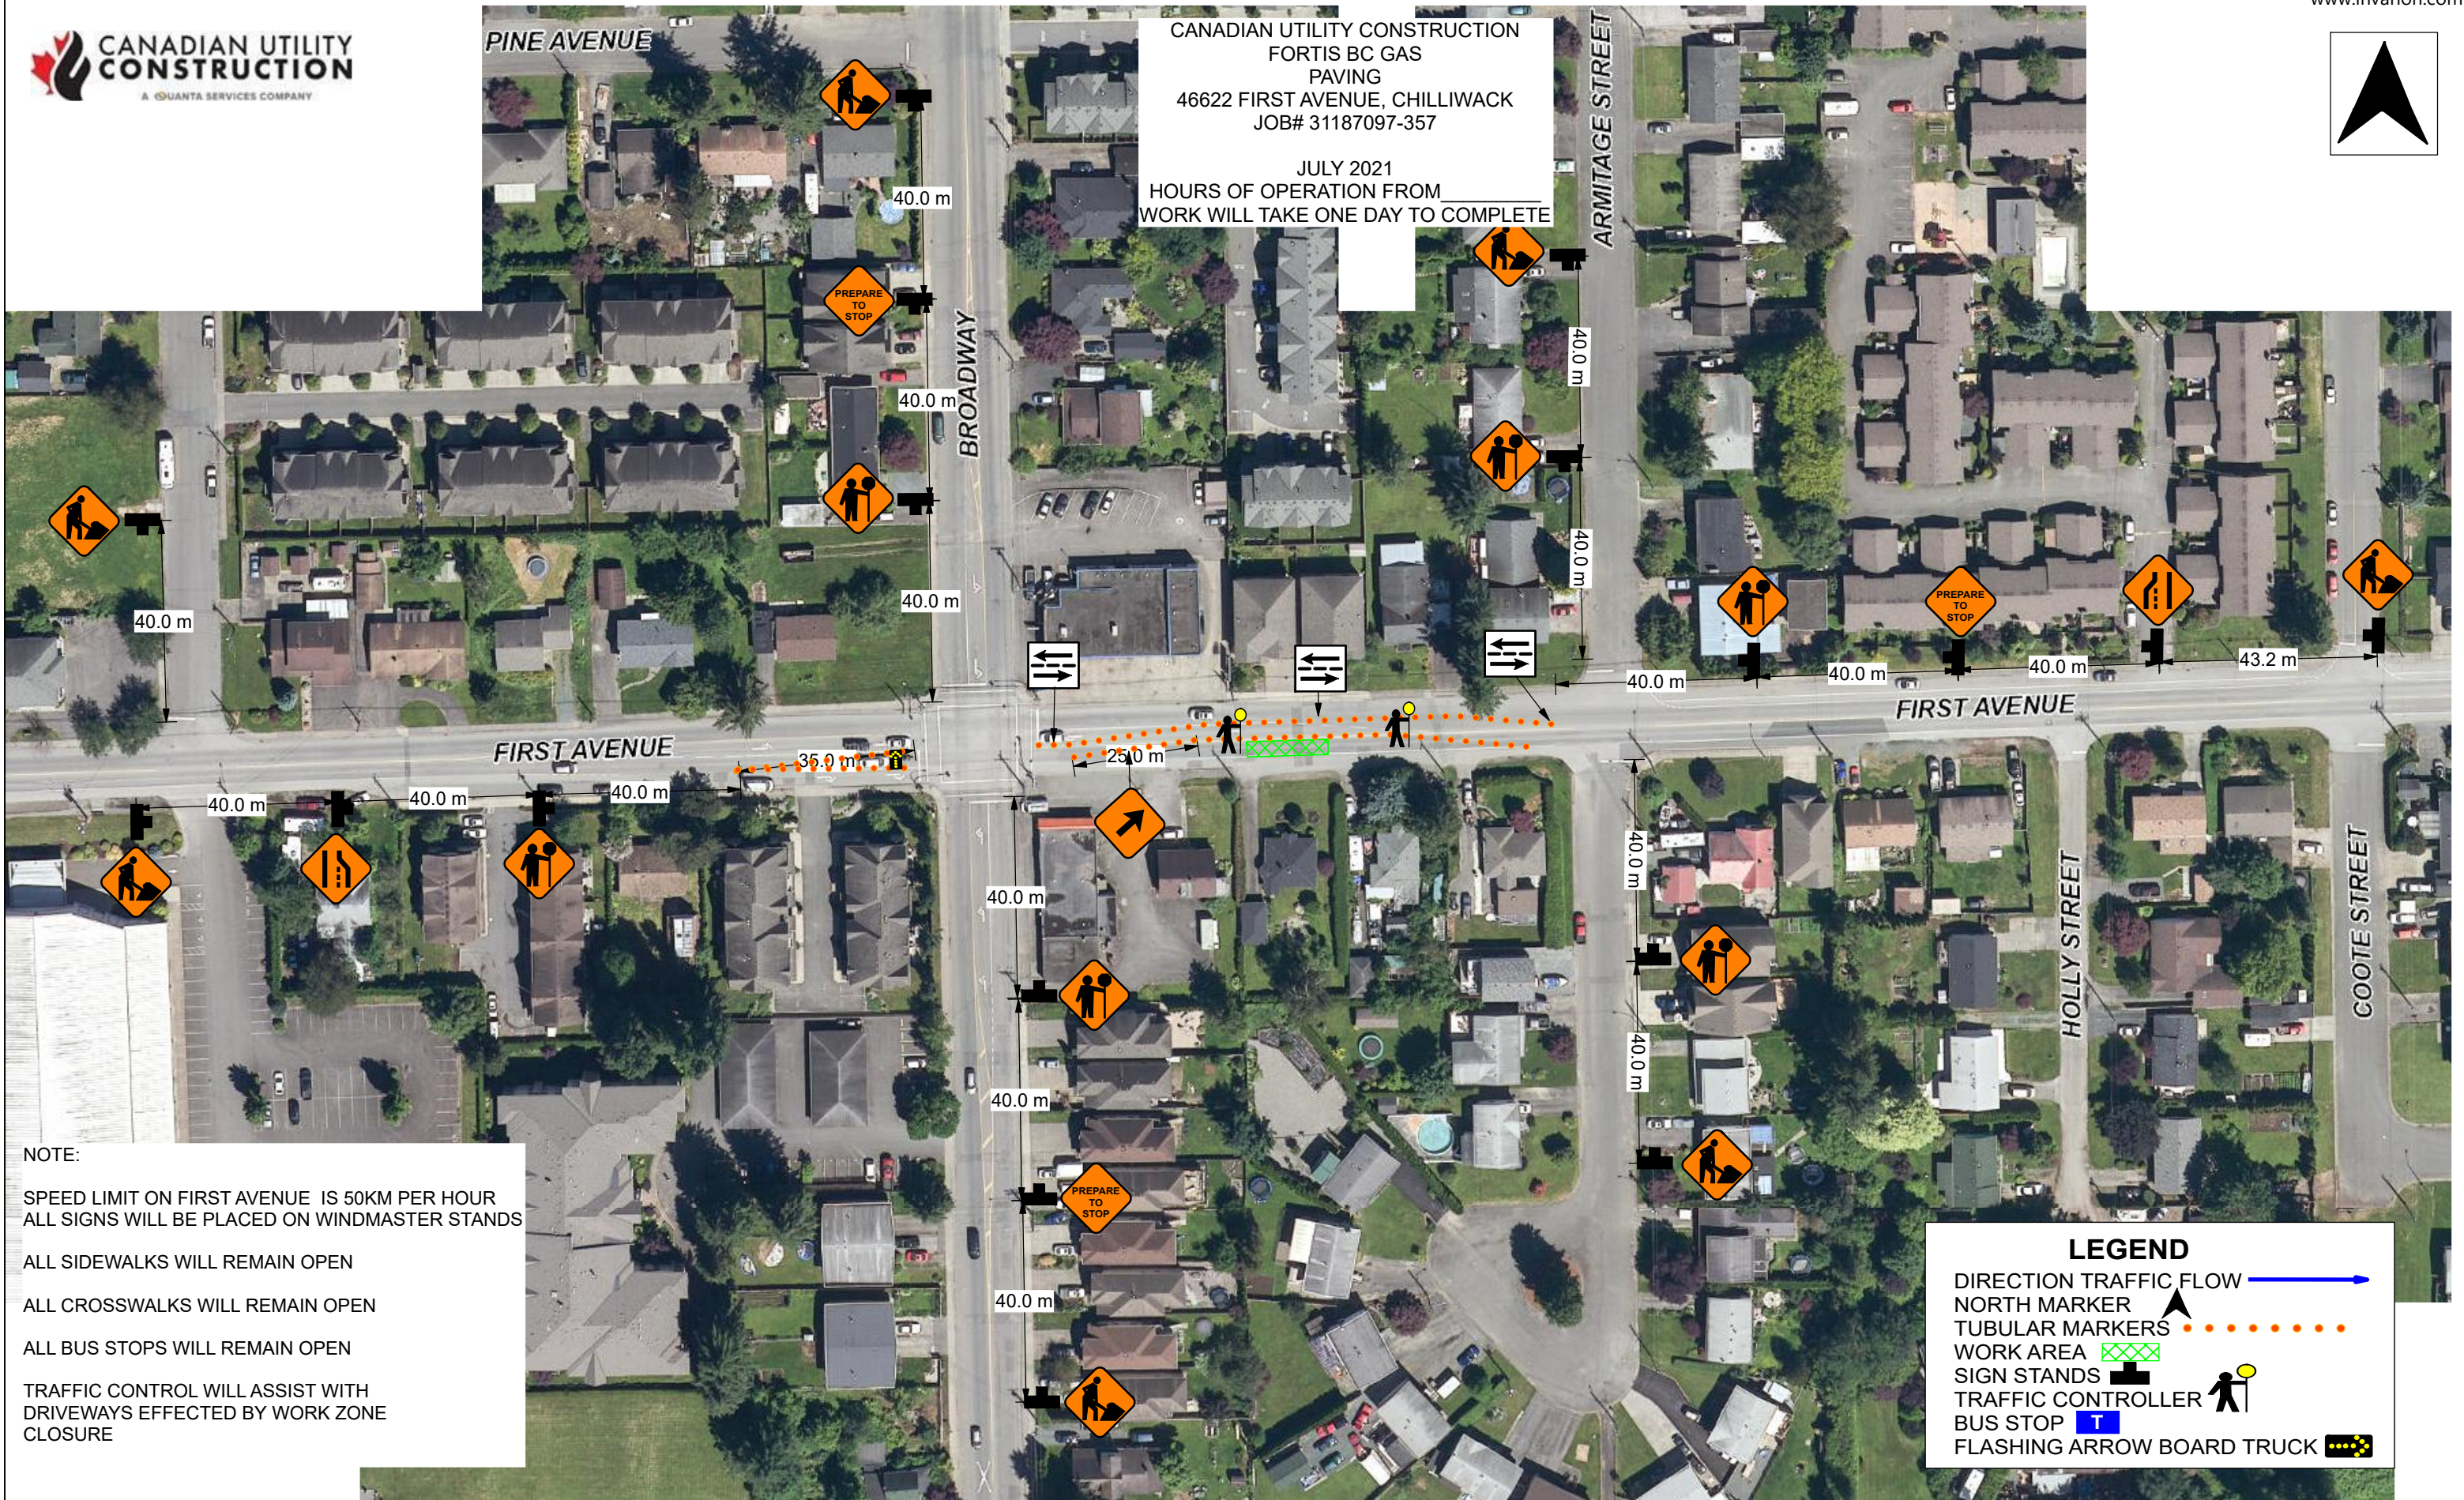

CANADIAN UTILITY CONSTRUCTION  
FORTIS BC GAS  
PAVING  
46622 FIRST AVENUE, CHILLIWACK  
JOB# 31187097-357

JULY 2021  
HOURS OF OPERATION FROM \_\_\_\_\_  
WORK WILL TAKE ONE DAY TO COMPLETE



NOTE:  
SPEED LIMIT ON FIRST AVENUE IS 50KM PER HOUR  
ALL SIGNS WILL BE PLACED ON WINDMASTER STANDS  
ALL SIDEWALKS WILL REMAIN OPEN  
ALL CROSSWALKS WILL REMAIN OPEN  
ALL BUS STOPS WILL REMAIN OPEN  
TRAFFIC CONTROL WILL ASSIST WITH  
DRIVEWAYS EFFECTED BY WORK ZONE  
CLOSURE

**LEGEND**

DIRECTION TRAFFIC FLOW

NORTH MARKER

TUBULAR MARKERS

WORK AREA

SIGN STANDS

TRAFFIC CONTROLLER

BUS STOP

FLASHING ARROW BOARD TRUCK