


CANADIAN UTILITY CONSTRUCTION  
FORTIS BC GAS MAIN INSTALLATION  
YALE ROAD FROM CHADSEY ROAD TO SUMAS PRAIRIE ROAD,  
CHILLIWACK  
JOB#

Drawing 2 - Crossing Cannor Road  
MARCH/ APRIL 2021  
HOURS OF OPERATION: 7:00AM - 5:00PM

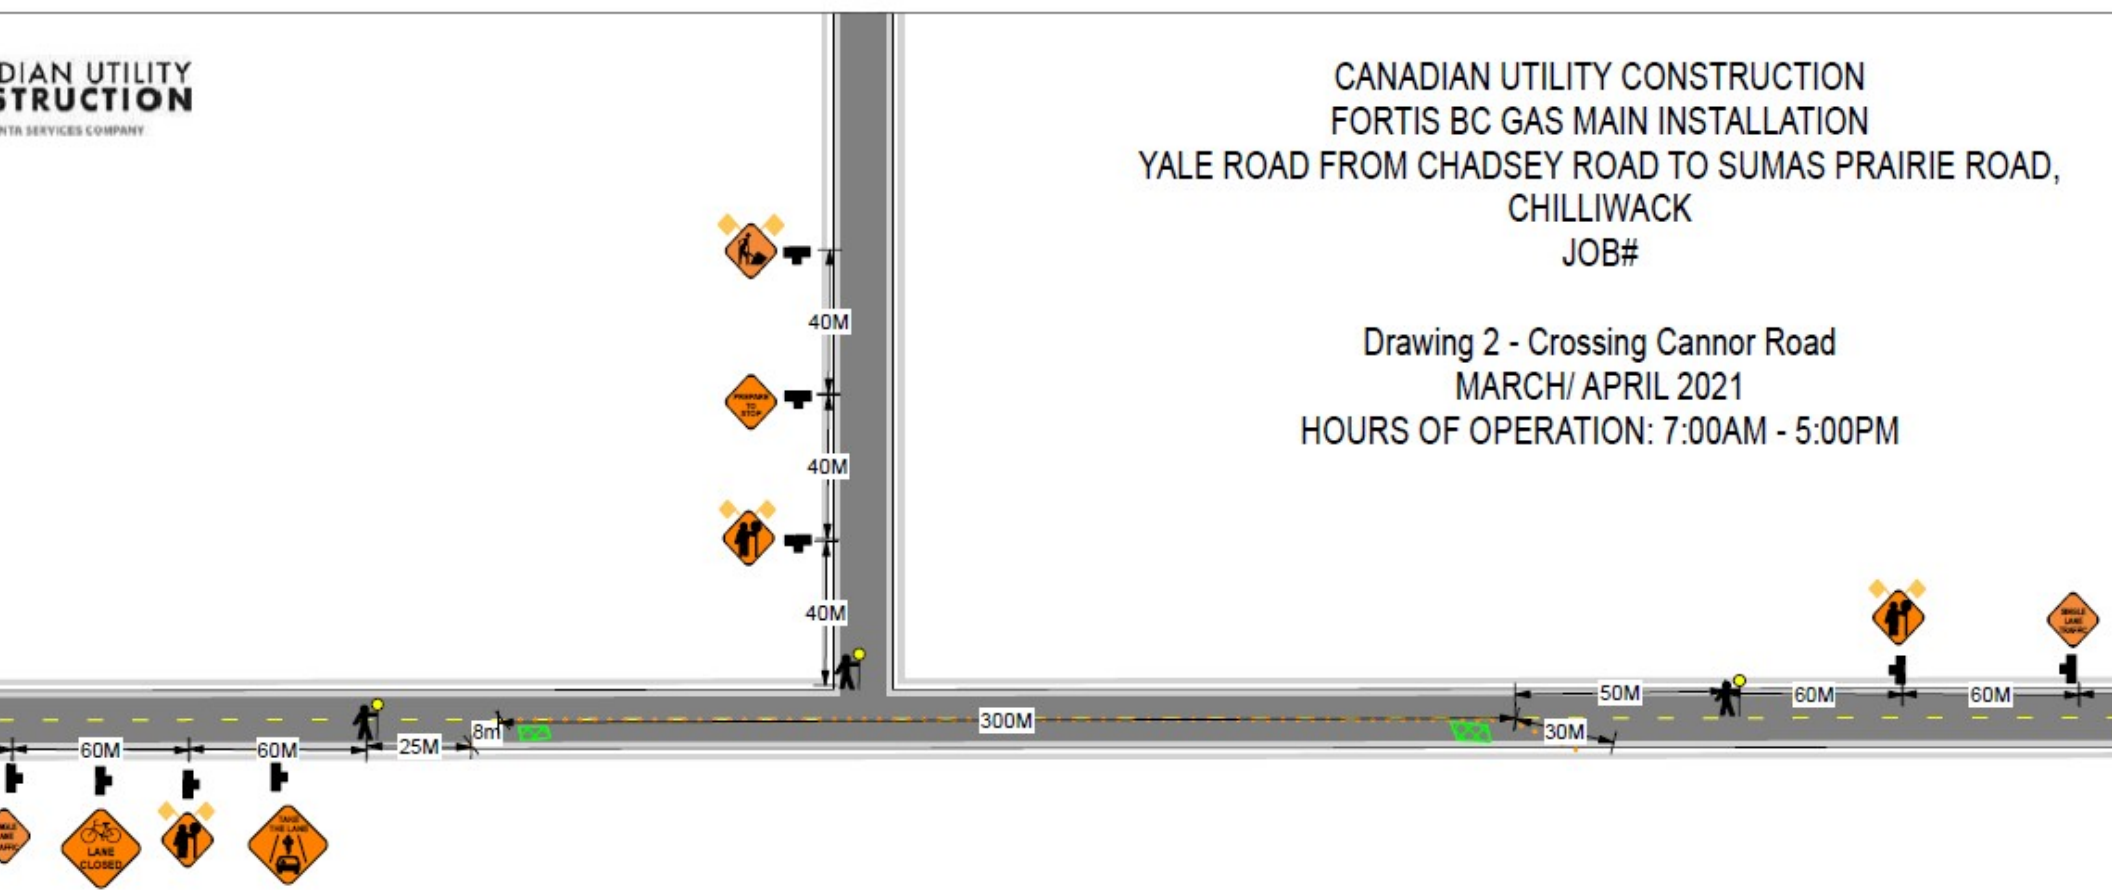

NOTE:

ALL SIDEWALKS - CROSSWALKS WILL REMAIN OPEN

TRAFFIC CONTROL WILL ASSIST WITH DRIVEWAYS AFFECTED BY  
WORK ZONE CLOSURE

SPEED LIMIT ON YALE ROAD IS 60 KM PER HOUR  
ALL SIGNS WILL BE PLACED ON WINDMASTERS WITH FLAGS

ADVANCE WARNING SIGNS WILL BE PLACED ON ALL INTERSECTING  
SIDE STREETS WHEN REQUIRED

TRAFFIC CONTROL WILL USE TWO WAY RADIOS TO COMMUNICATE

