




Comments:

- Traffic plan based on a 50km/hr speed zone
- Traffic plan follows MoTi 8.5 -work on shoulder
- Top may have to assist equipment in and out of work zone

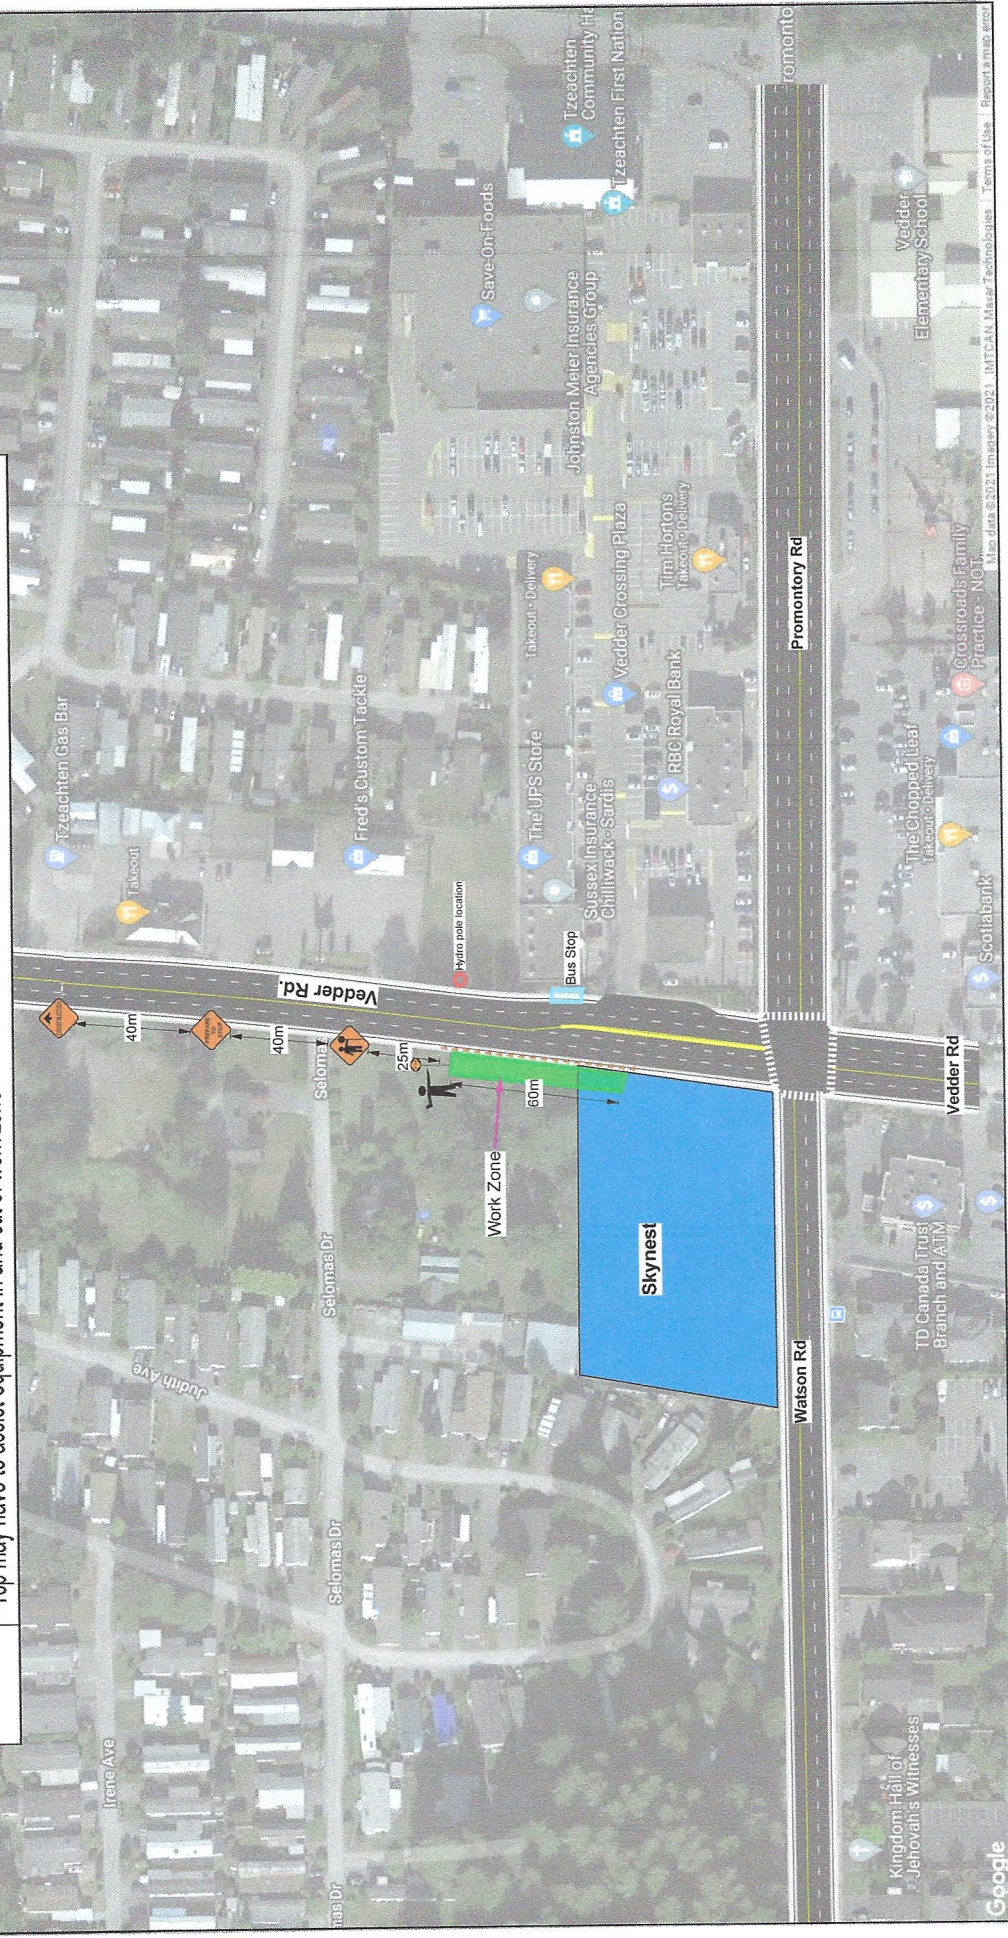




Date: Thu Apr 08 2021 Author: Sarah Moore Project: Breakwater Vedder Road Crossing
Job Start Date: TBD Job End Date: TBD Company: 604 Traffic Control Business info: #101 - 45635 McIntosh Dr. Chilliwack BC Website: www.604traffic.com Contact: 604-991-0707 Moti Figure #: 8.6

Comments:
* 50 Km/HR Posted Speed limit
* Based on Moti Figure # 8.6


- Legend**
- vehicle with attenuator and mounted arrow board
 - Arrow Board
 - C-018-1A
 - C-130-R
 - Cone
 - Work Area

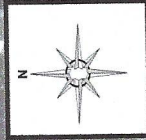





Date: Thu Apr 08 2021 Author: Sarah Moore Project: Breakwater: Vedder Road Crossing Middle Lane Closures
Company: 604 Traffic Control Business Info: #101 - 45635 McIntosh Dr. Chilliwack BC Website: www.604traffic.com Contact: 604-991-0707 Job Start Date: TBD Job End Date: TBD Moti Figure: 8.7

Comments:
* 50 KMH Posted Speed Limit
* Based on Moti Figure number 8.7

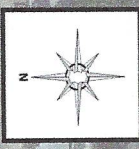

Legend	
	Vehicle with attenuator and mounted arrow board
	Arrow Board
	C-018-1A
	C-053
	C-130-L
	Cone
	Work Area

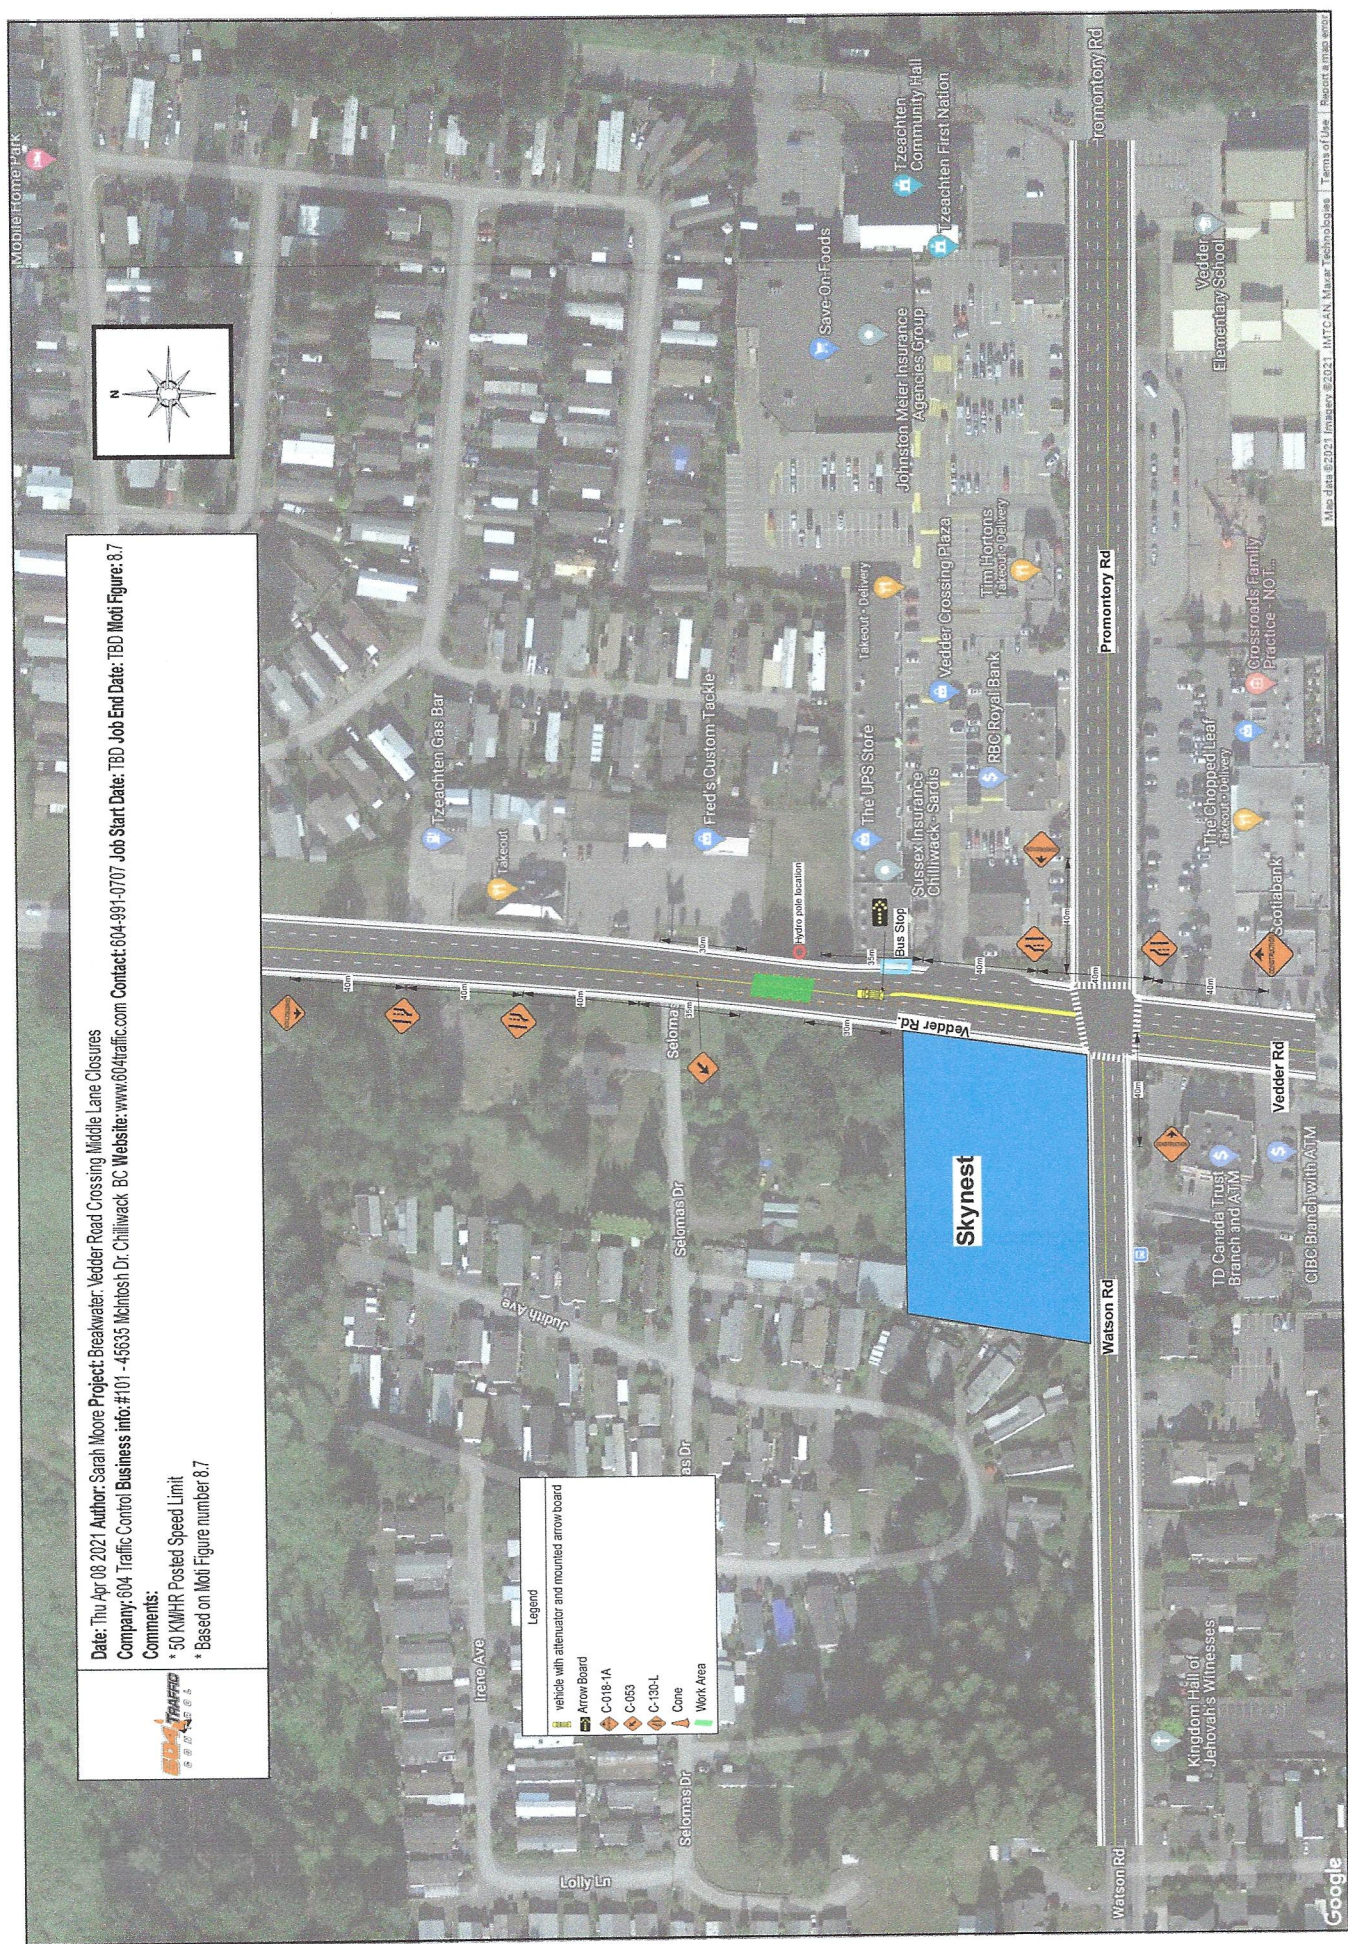

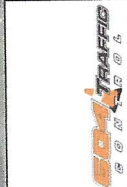

Date: Thu Apr 08 2021 Author: Jeff C. 604 Traffic Control Ltd. 604-991-0707 Project: Breakwater Contracting-Hydro Duct installation
Contact: Abe Boone 6047986747

Comments:

- Traffic plan based on 50km/hr speed zone
- Traffic plan based on MoTi 8.6 - Right lane closed
- Bus stop will remain accessible

