


DATE: 2021-03-31 11:43 FILE: C:\Users\jchilliwack\OneDrive - EUROVIA\Documents\69182206AN_Vedder_Prest\Permits and TMPs\CAD Drawings\Coc.PP.DB - TMP-015 & 016.dwg
 EUROVIA\jchilliwack\OneDrive - EUROVIA\Documents\69182206AN_Vedder_Prest\Permits and TMPs\CAD Drawings\Coc.PP.DB - TMP-015 & 016.dwg

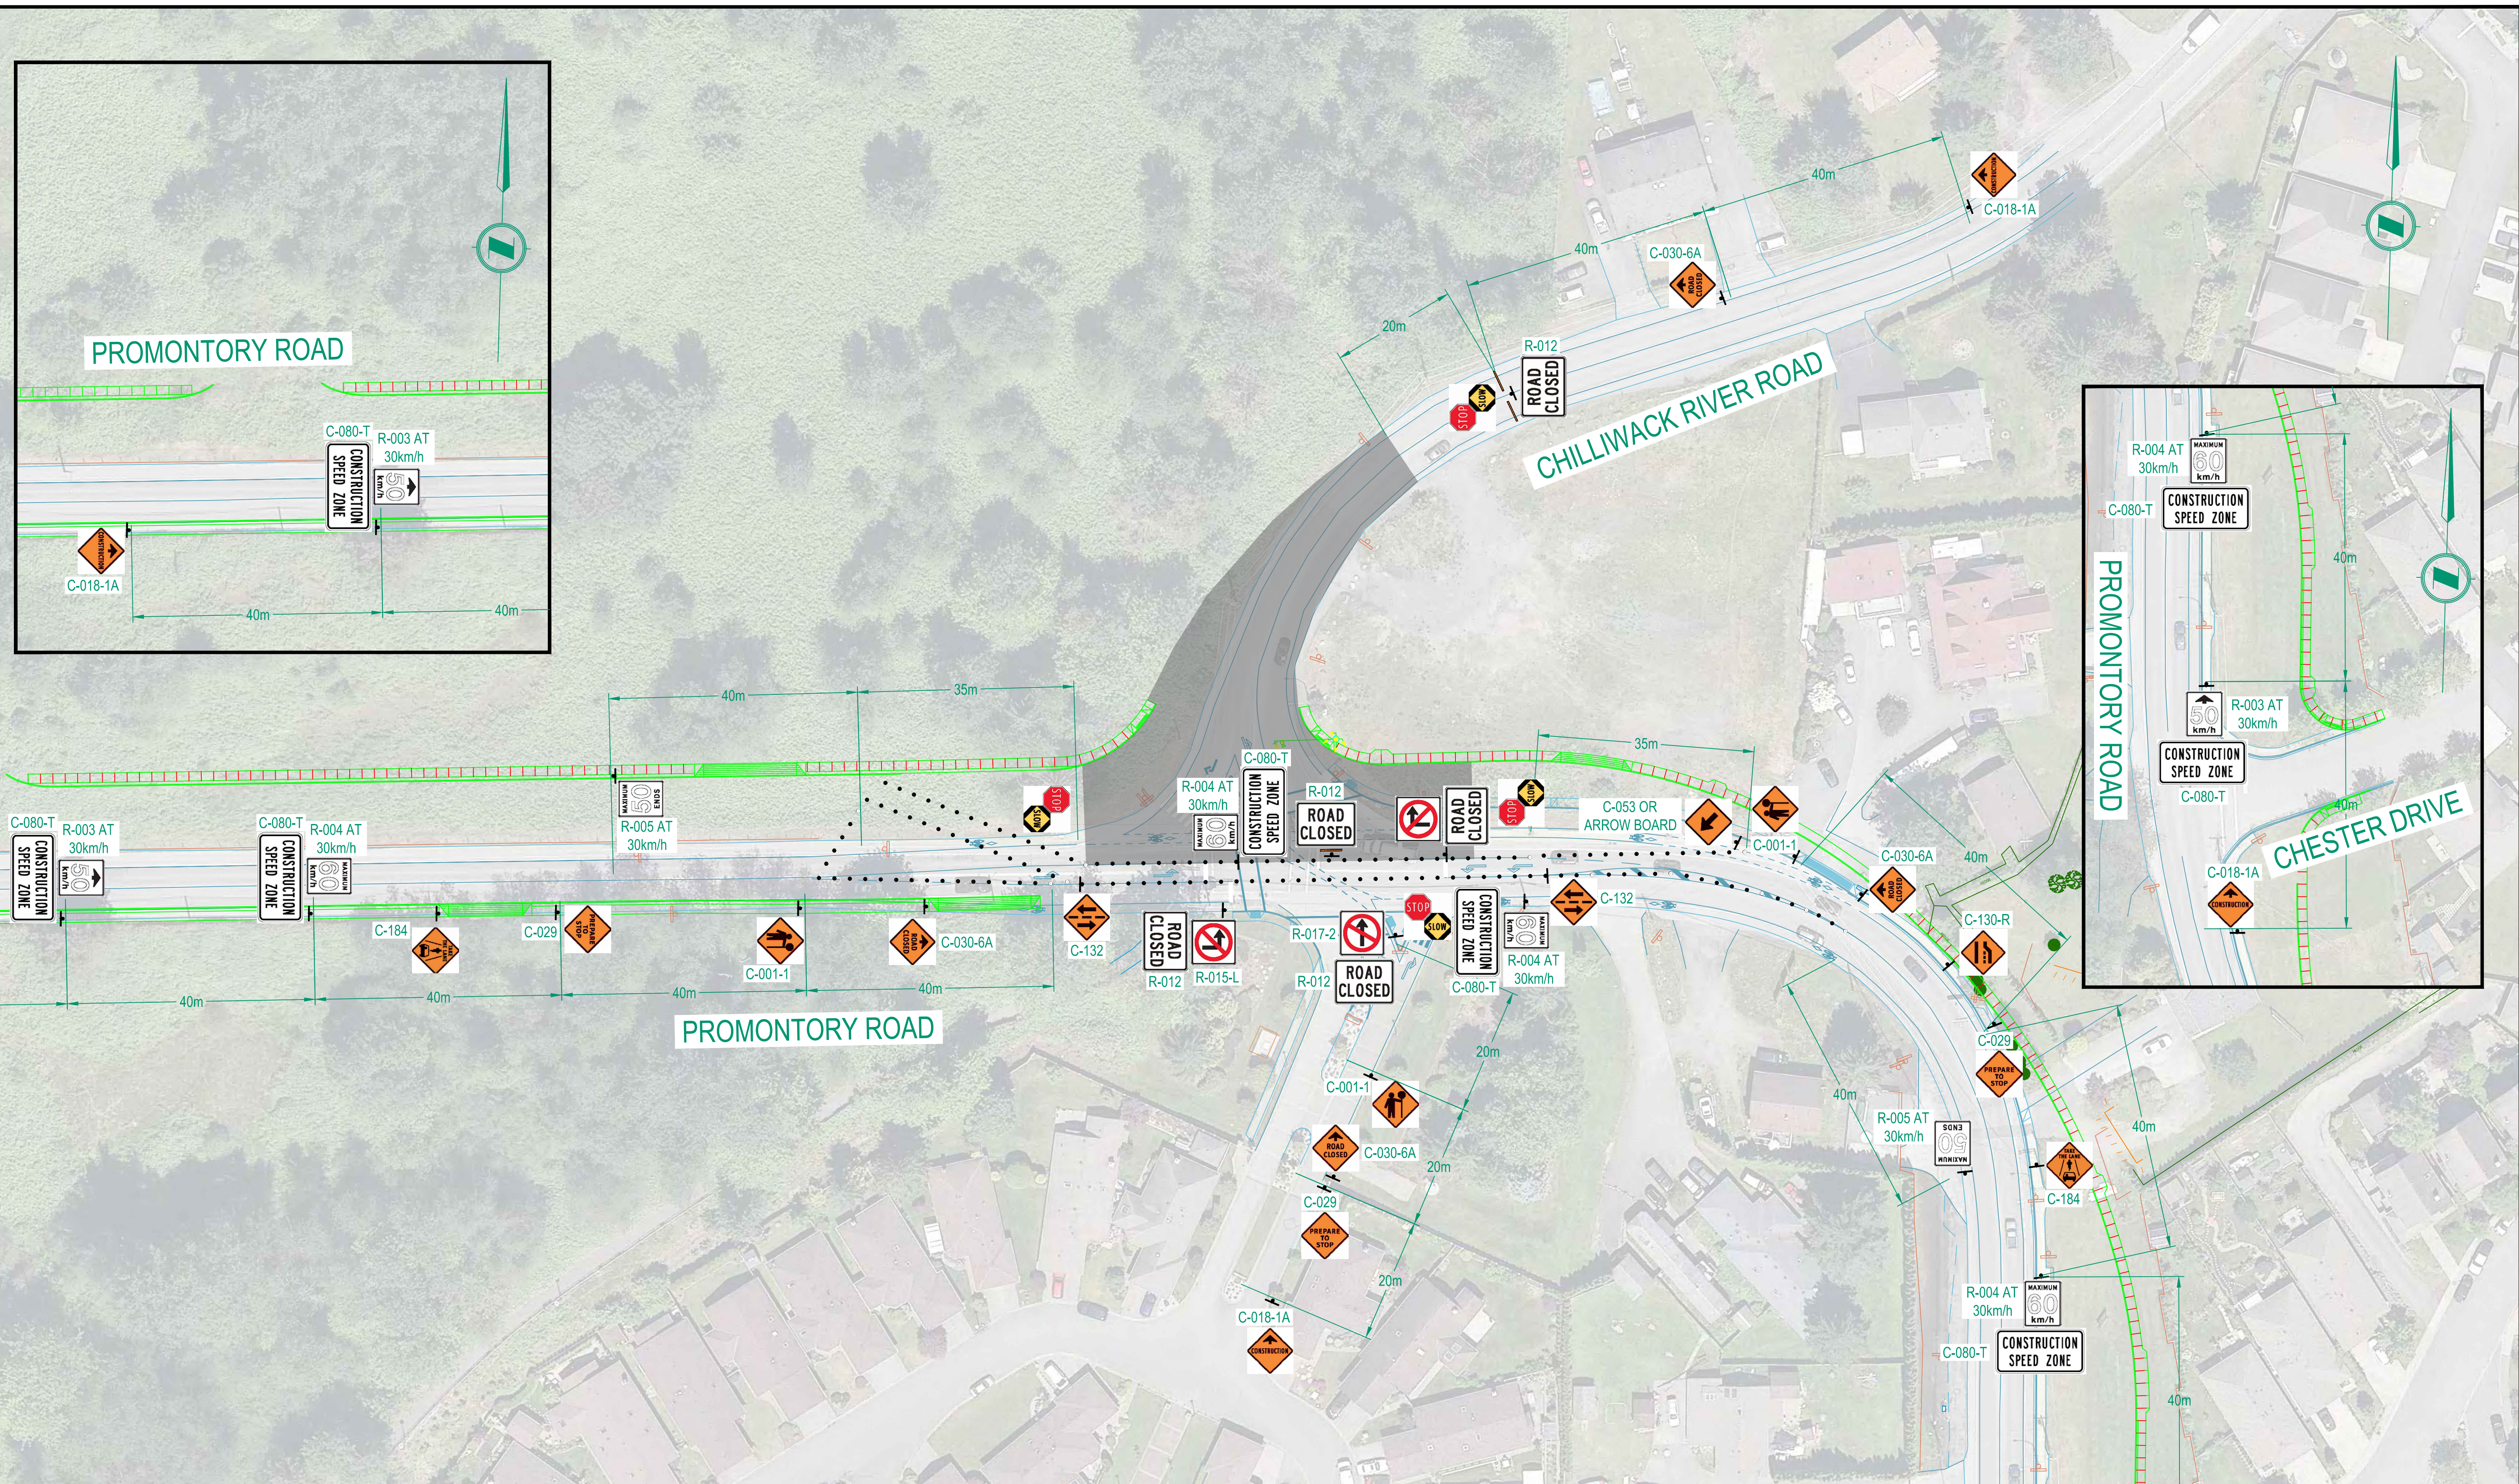

Rev	Date	Description	Drawn	Design	App'd
1	2021-04-01	ISSUED FOR PERMIT	JJE	JJE	ALU
0	2021-03-31	ISSUED FOR REVIEW	JJE	JJE	ALU

LEGEND:
 ■ DENOTES TRAFFIC SIGNAGE
 ● DENOTES TRAFFIC BARRIERS
 ○ DENOTES TRAFFIC DELINEATORS/CONES
 ■ DENOTES WORK AREA
 ■ DENOTES TRAFFIC BARRICADE
 ■ DENOTES LANE/TRAFFIC CONTROL PERSON
NOTES:
 1. ALL TRAFFIC CONTROL OPERATIONS MUST BE PERFORMED AS PER TRAFFIC MANAGEMENT MANUAL FOR WORK ON ROADWAYS (MGT 2020)
 2. VEDDER AND PROMONTORY/WATSON ROAD SPEED LIMIT: 50km/h

ORIGINAL DWG SIZE: ANSI D (22" x 34")

0 1:500 25

BC

18964 96 Avenue
Surrey, BC
Canada, V4N 3R2
T 604 455 3320

Approved Sealed

CITY OF CHILLIWACK
8550 YOUNG RD, CHILLIWACK, BC V2P 8A4

VEDDER / PROMONTORY / PREST
SEGMENT 1 - VEDDER ROAD
TRAFFIC MANAGEMENT PLAN

Drawing No. **TMP-015**

Project Number 6918.9206AN

Rev. 1

DESTROY ALL PRINTS BEARING PREVIOUS REVISIONS

