

Date: October 2025 **Author:** Brittany Ponych 604-861-7187 **Project:** 31464475

Comments:

FORTIS BC

City of Chilliwack


Address: 45750 Webb Ave

Scope of Work: Fortis BC gas service install

Closure Description: MOTI Figure 7.8

This plan is based on a 50 km/h roadway speed

All specifications are based on the MOTI manual 2020 edition

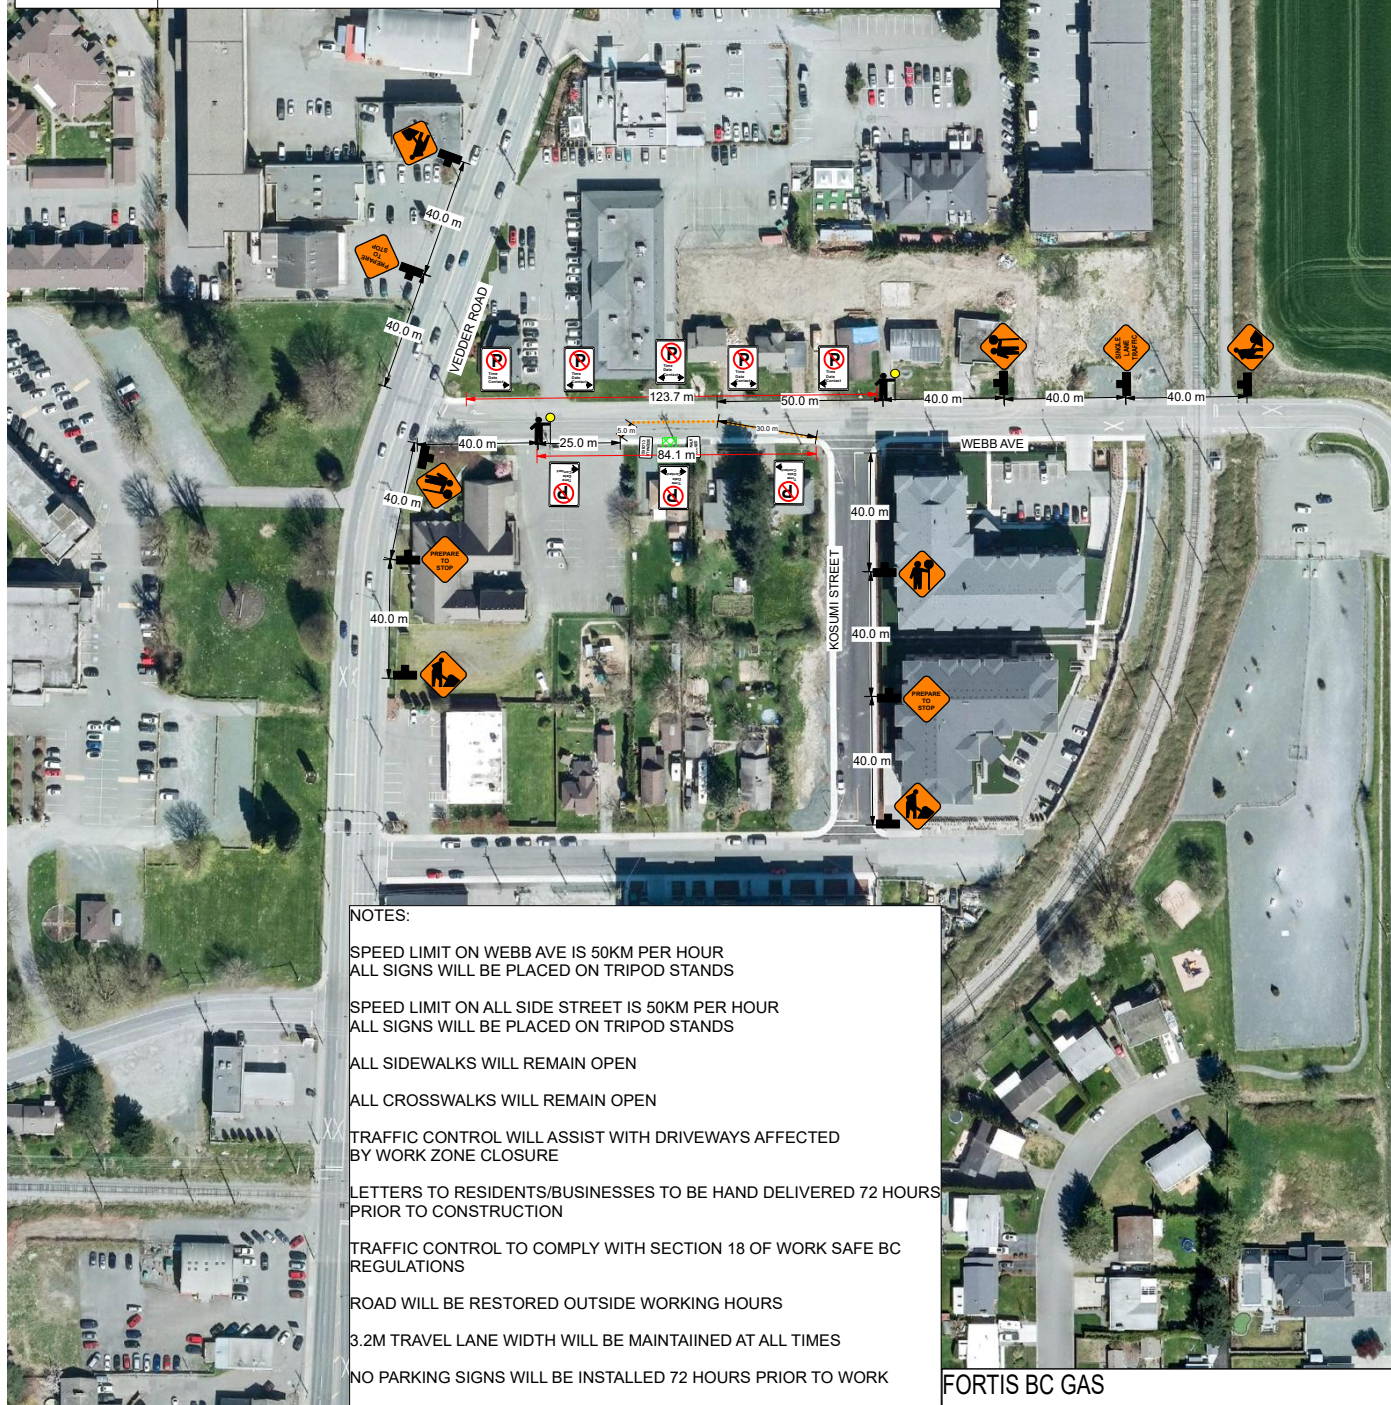

LEGEND



FORTIS BC GAS

JACK NEARY

EMAIL: JACK.NEARY@FORTISBC.COM

PHONE: 778-554-3613

TRAFFIC CONTROL PLAN WAS CREATED BY

BRITTANY PONYCH

EMAIL: BPONYCH@BBHEAVYCIVIL.COM

PHONE: 604-861-7187