




**FORTIS BC**

All specifications are based on the MOTI manual 2020 edition

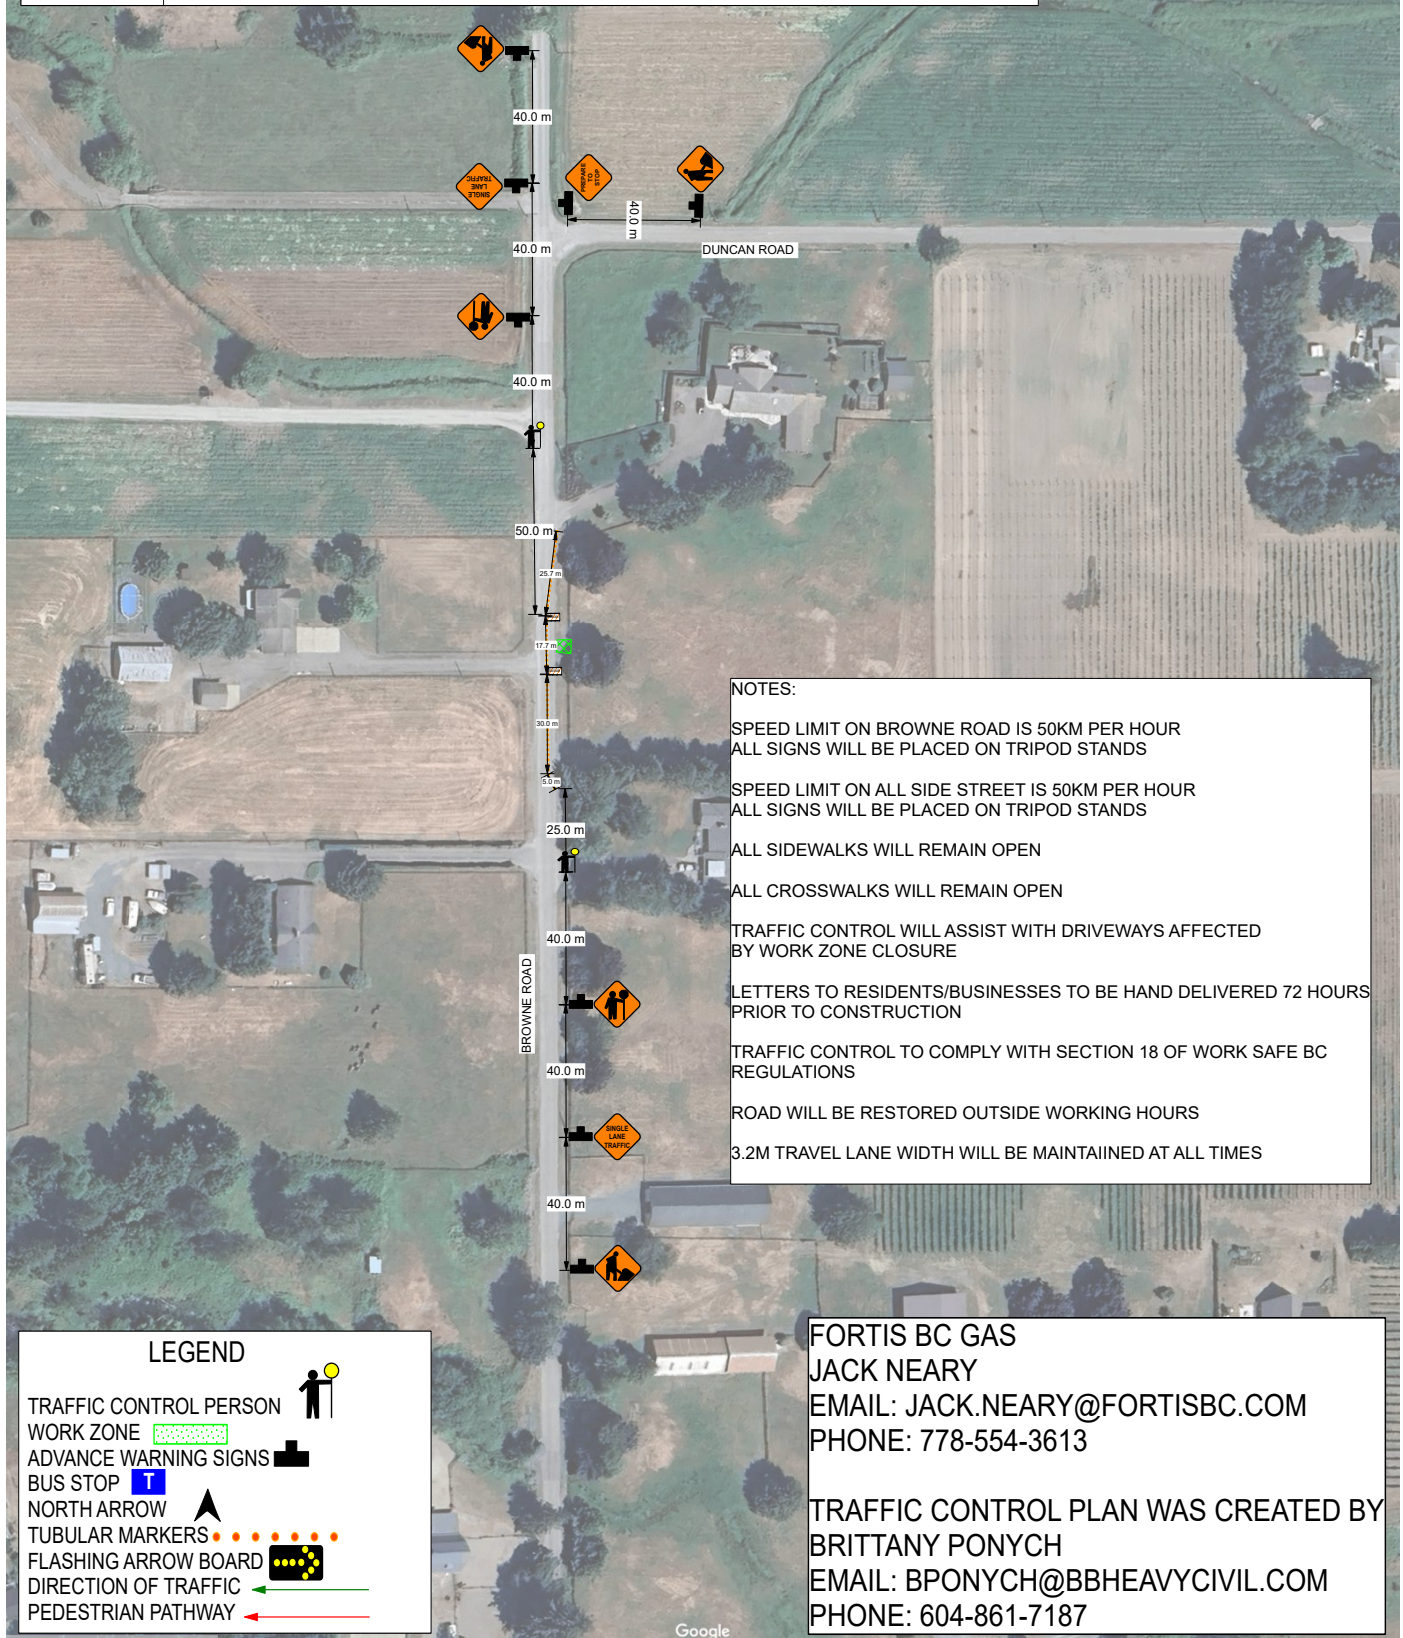

3.2M TRAVEL LANE WIDTH WILL BE MAINTAINED AT ALL TIMES

PHONE: 604-861-7187

PEDESTRIAN PATHWAY

Google