


Sunrise Drive (near Summit Place), Lane Closure with AFAD's - Short and Long Duration TMP 1

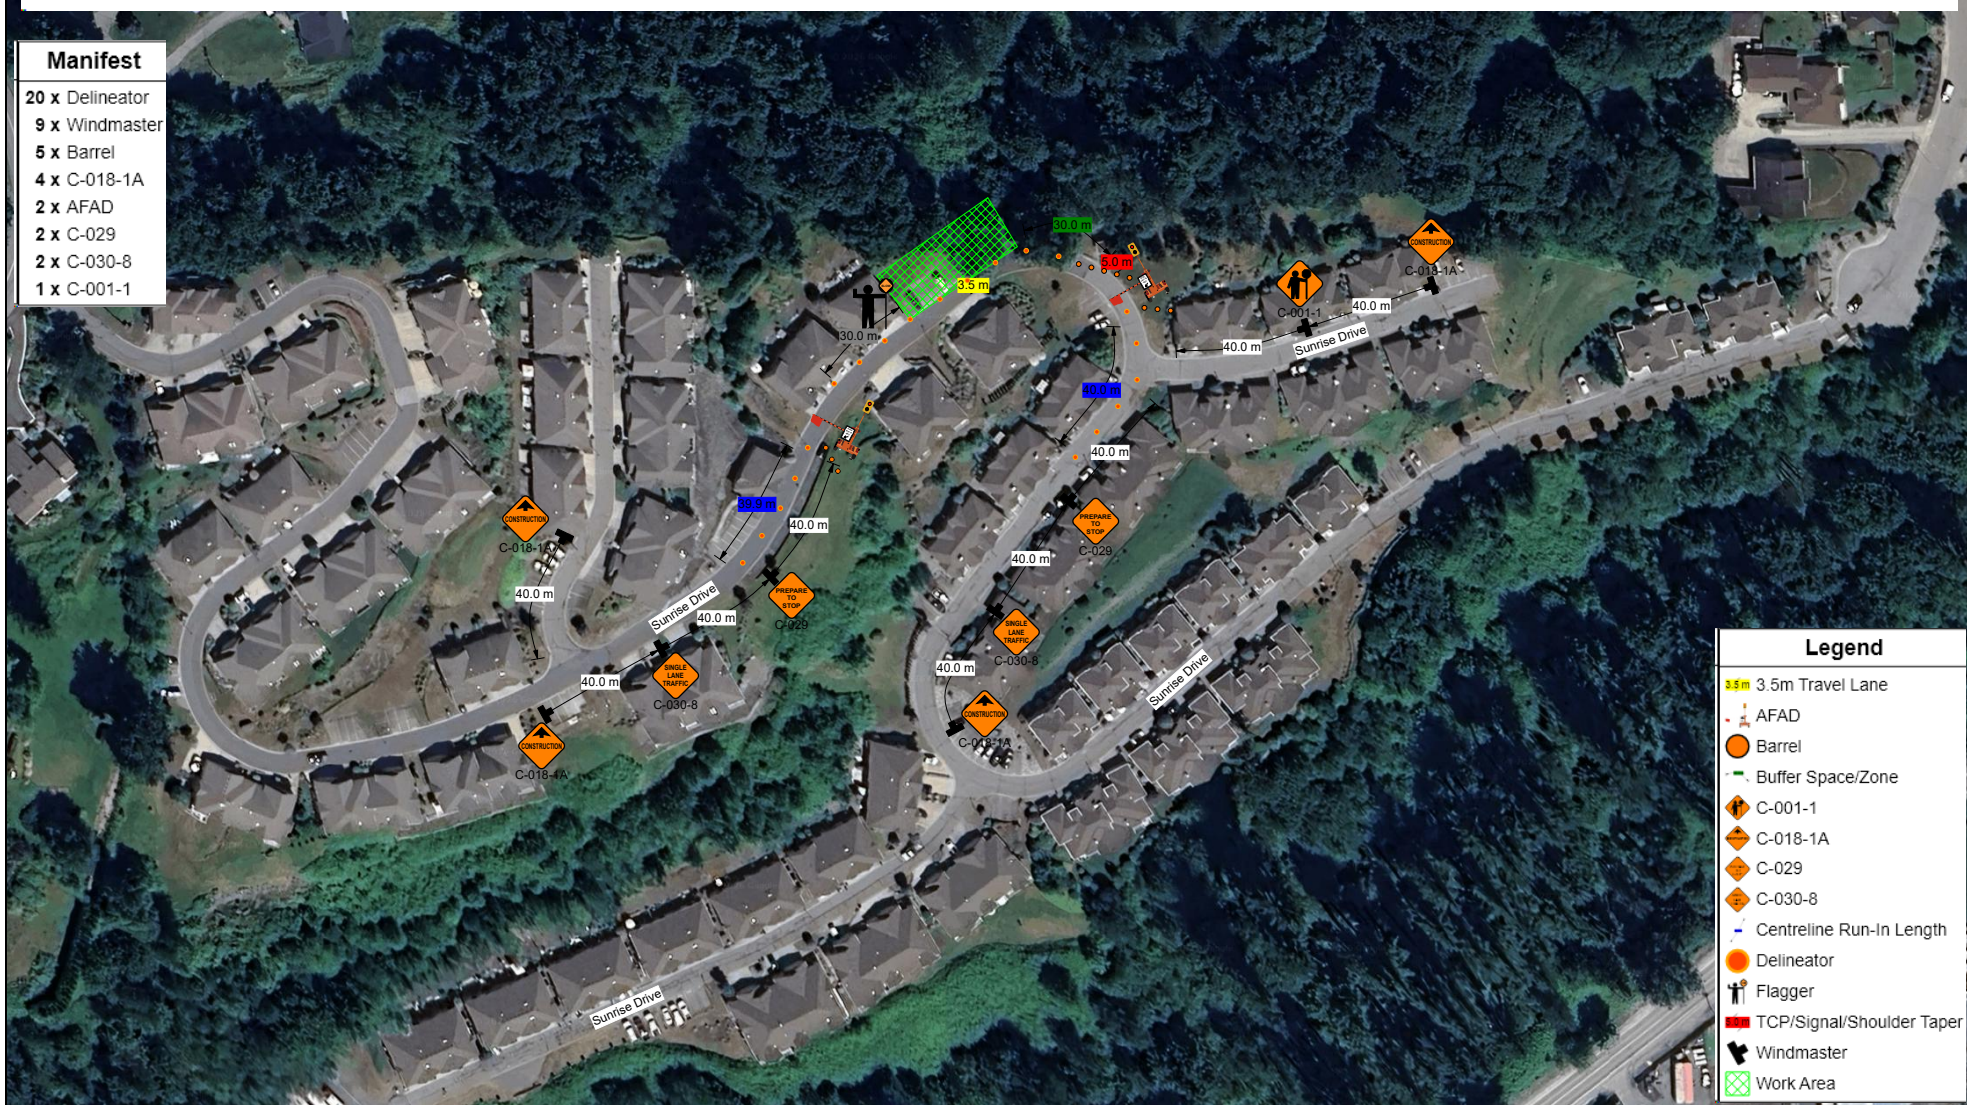

Date: 2026-09-04 **Author:** LM-SN1082861 **Project:** Sunrise Drive (near Summit Place), Lane Closure with AFAD's - Short and Long Duration

Comments:

Figure 7.9: Lane Closure with AFADs – Short and Long Duration,

General Notes:

- 1) Lane Closure with AFAD's – Short and Long Duration to facilitate safe clear zone for utility upgrade project
- 2) Residential property accesses maintained, including businesses to be maintained at all times
- 3) TCP's to use radio for communication
- 4) Plan based on 50km/h speed zone
- 5) 5m TCP/Signal/Shoulder Taper, 40m Centreline Run-In, 30m Buffer Space/Zone and Downstream Taper, 5-10m channelizing device spacing and 40m sign spacing - may be shortened due to urban blocks. Windmasters used for Multi-lane Roadway
- 6) Travel Lane must be minimum 3.5m wide
- 7) All equipment picked up and removed at end of day, roadway to be resumed to normal configuration
- 8) All signage in accordance with Traffic Manual for Work on Roadways (2020 Edition)
- 9) Modification: if AFAD's are not deployed, C-001-1 to replace C-029 signs.
- 10) Start Date: November 27, 2026 - Duration: TBD, Working Hours: 7:00 am to 5:00 pm
- 11) Site Contact: TBD