


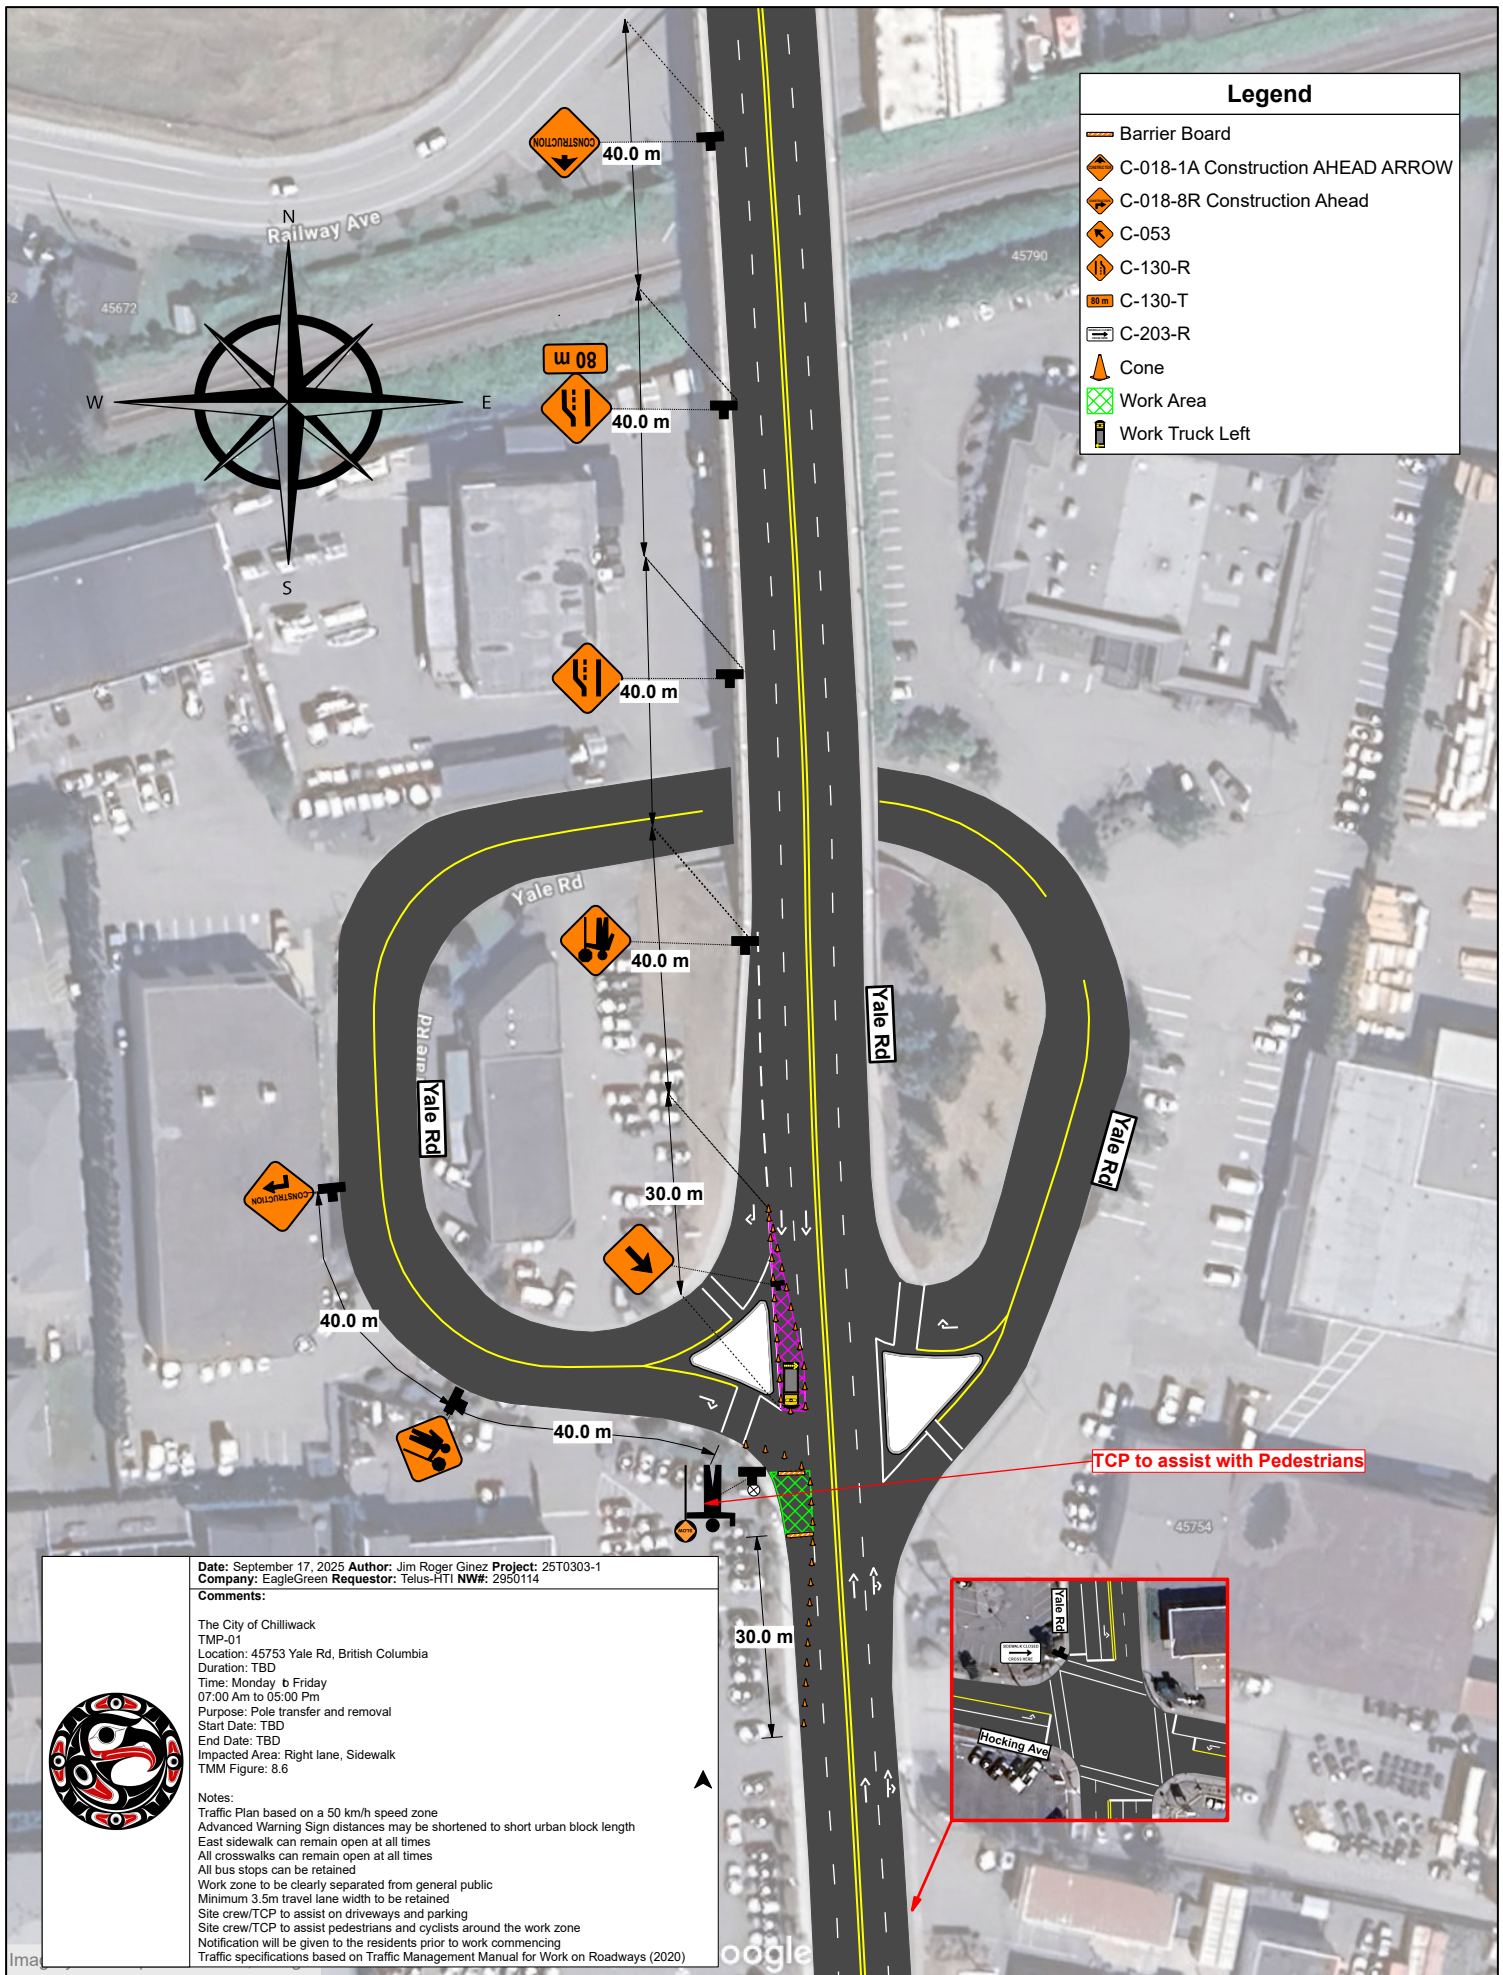

Legend

- Barrier Board
- C-018-1A Construction AHEAD ARROW
- C-018-8R Construction Ahead
- C-053
- C-130-R
- C-130-T
- C-203-R
- Cone
- Work Area
- Work Truck Left

Date: September 17, 2025 Author: Jim Roger Ginez Project: 25T0303-1
Company: EagleGreen Requestor: Telus-HTI NW#: 2950114


Comments:

The City of Chilliwack
TMP-01
Location: 45753 Yale Rd, British Columbia
Duration: TBD
Time: Monday to Friday
07:00 Am to 05:00 Pm
Purpose: Pole transfer and removal
Start Date: TBD
End Date: TBD
Impacted Area: Right lane, Sidewalk
TMM Figure: 8.6

Notes:

Traffic Plan based on a 50 km/h speed zone
Advanced Warning Sign distances may be shortened to short urban block length
East sidewalk can remain open at all times
All crosswalks can remain open at all times
All bus stops can be retained
Work zone to be clearly separated from general public
Minimum 3.5m travel lane width to be retained
Site crew/TCP to assist on driveways and parking
Site crew/TCP to assist pedestrians and cyclists around the work zone
Notification will be given to the residents prior to work commencing
Traffic specifications based on Traffic Management Manual for Work on Roadways (2020)

TCP to assist with Pedestrians

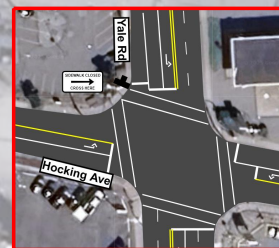

Date: September 17, 2025 **Author:** Jim Roger Ginez **Project:** 25T0303-2
Company: EagleGreen **Requestor:** Telus-HTI **NW#:** 2950114

Comments:


The City of Chilliwack
TMP-02
Location: 46291 Yale Rd, British Columbia
Duration: TBD
Time: Monday b Friday
07:00 Am to 05:00 Pm
Purpose: Pole transfer and removal
Start Date: TBD
End Date: TBD
Impacted Area: Parking lane, Sidewalk
TMM Figure: 7.6

Notes:
Traffic Plan based on a 50 km/h speed zone
Advanced Warning Sign distances may be shortened to short urban block length
South sidewalk can remain open at all times
All crosswalks can remain open at all times
All bus stops can be retained
Work zone to be clearly separated from general public
Minimum 3.5m travel lane width to be retained
Site crew/TCP to assist on driveways and parking
Site crew/TCP to assist pedestrians and cyclists around the work zone
Notification will be given to the residents prior to work commencing
Traffic specifications based on Traffic Management Manual for Work on Roadways (2020)



Legend

- Barrier Board
- C-018-1A Construction AHEAD ARROW
- C-018-8L Construction Ahead
- C-018-8R Construction Ahead
- C-053
- C-202 Sidewalk closed
- C-203-L
- C-203-R
- Cone
- Work Area
- Work Truck Left

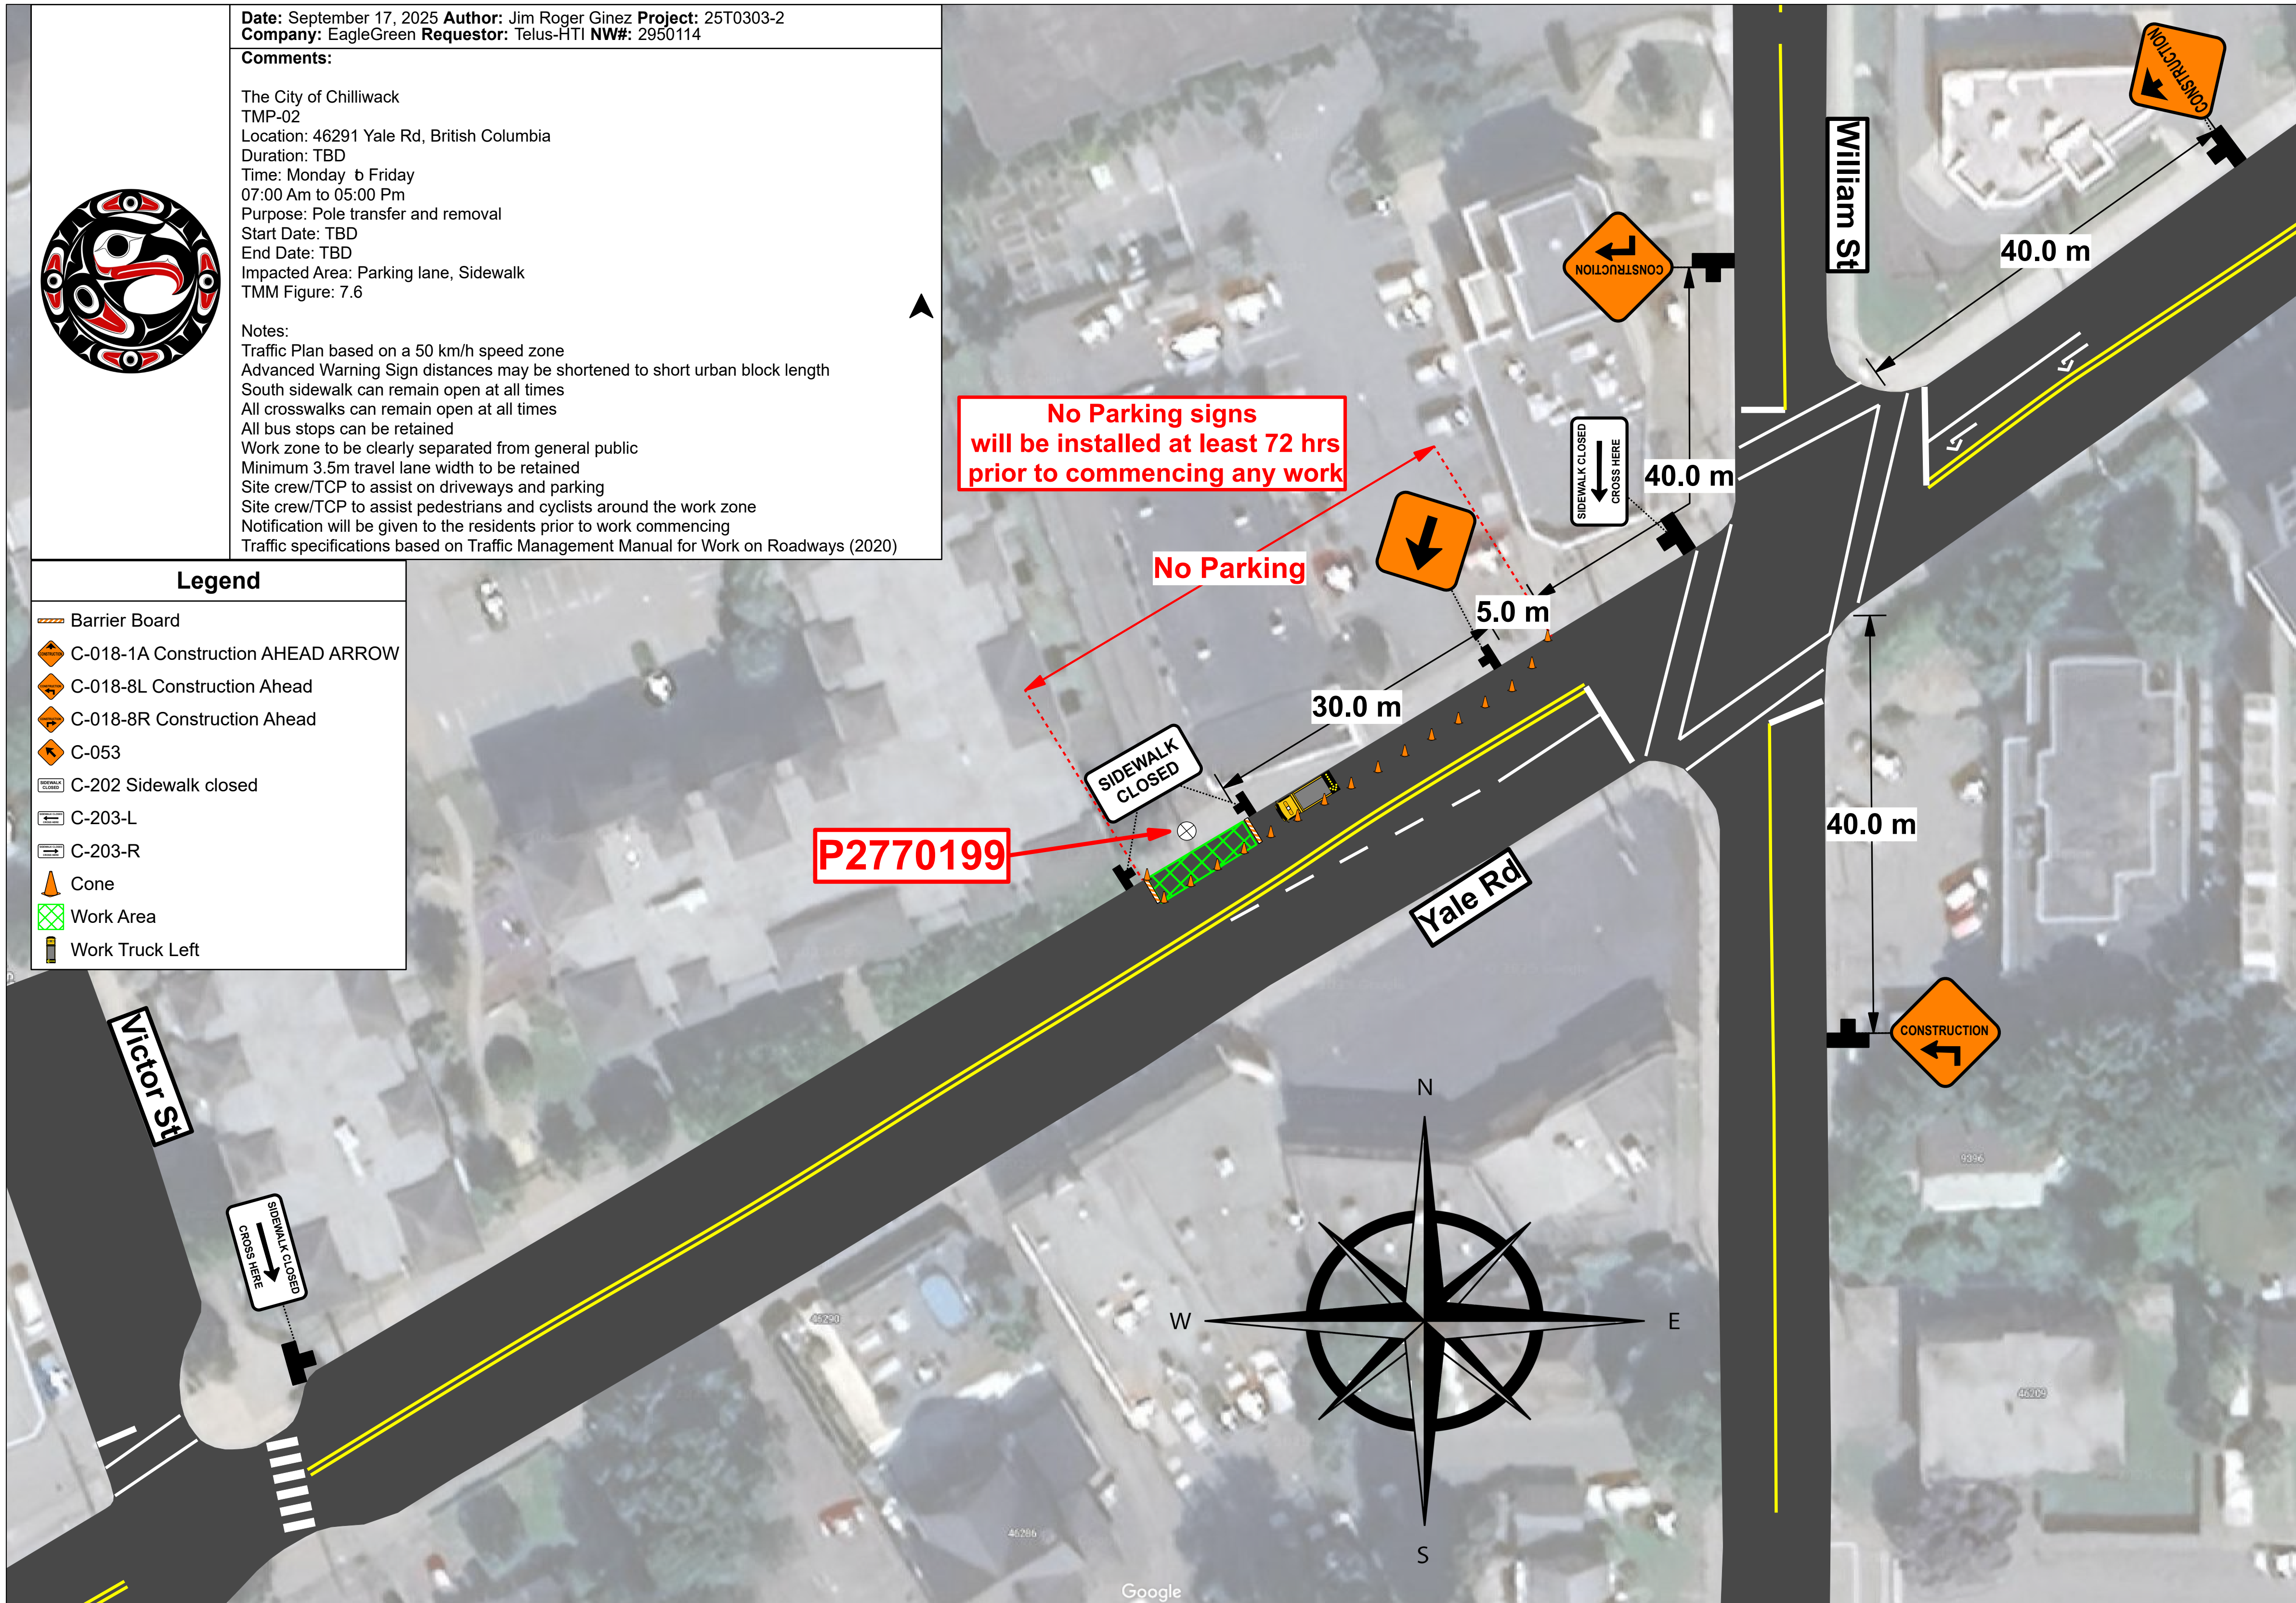



Date: September 17, 2025 **Author:** Jim Roger Ginez **Project:** 25T0303-3
Company: EagleGreen **Requestor:** Telus-HTI **NW#:** 2950114

Comments:

The City of Chilliwack
TMP-03
Location: 46377 Yale Rd, British Columbia
Duration: TBD
Time: Monday b Friday
07:00 Am to 05:00 Pm
Purpose: Pole transfer and removal
Start Date: TBD
End Date: TBD
Impacted Area: Parking lane, Sidewalk
TMM Figure: 7.6

Notes:
Traffic Plan based on a 50 km/h speed zone
Advanced Warning Sign distances may be shortened to short urban block length
South sidewalk can remain open at all times
All crosswalks can remain open at all times
All bus stops can be retained
Work zone to be clearly separated from general public
Minimum 3.5m travel lane width to be retained
Site crew/TCP to assist on driveways and parking
Site crew/TCP to assist pedestrians and cyclists around the work zone
Notification will be given to the residents prior to work commencing
Traffic specifications based on Traffic Management Manual for Work on Roadways (2020)

- Legend
-  Barrier Board

 C-018-1A Construction AHEAD ARROW

 C-053

 C-202 Sidewalk closed




 C-203-L


 C-203-R

 Cone

 Work Area

 Work Truck Left

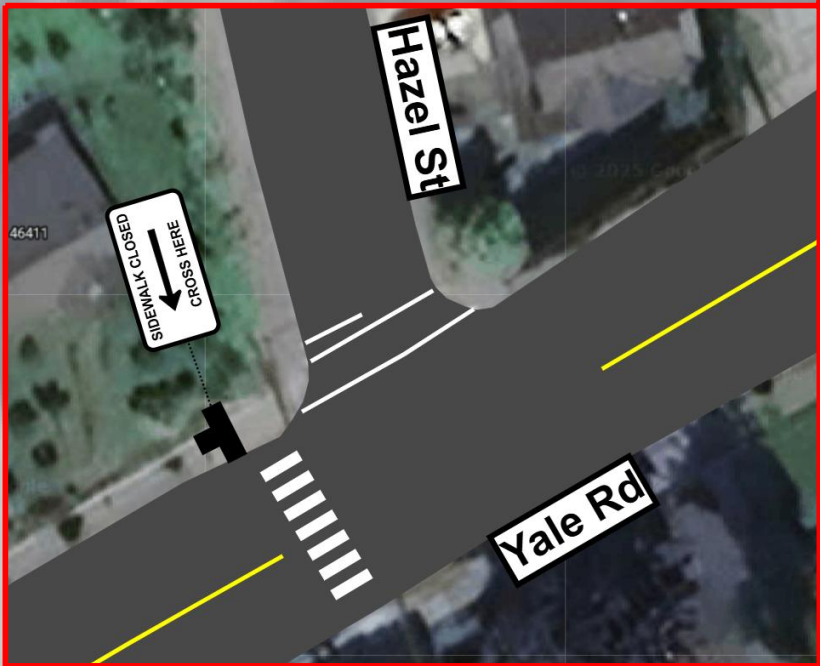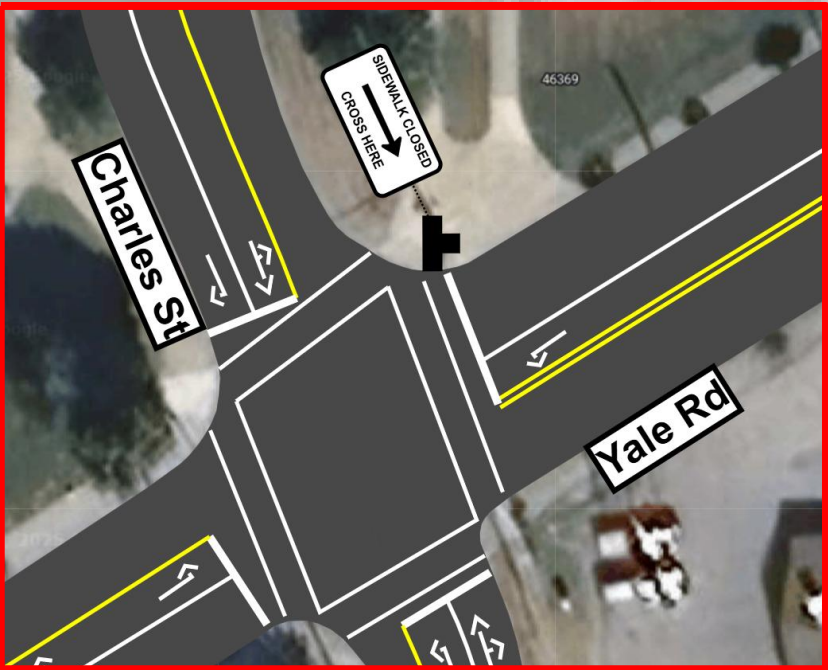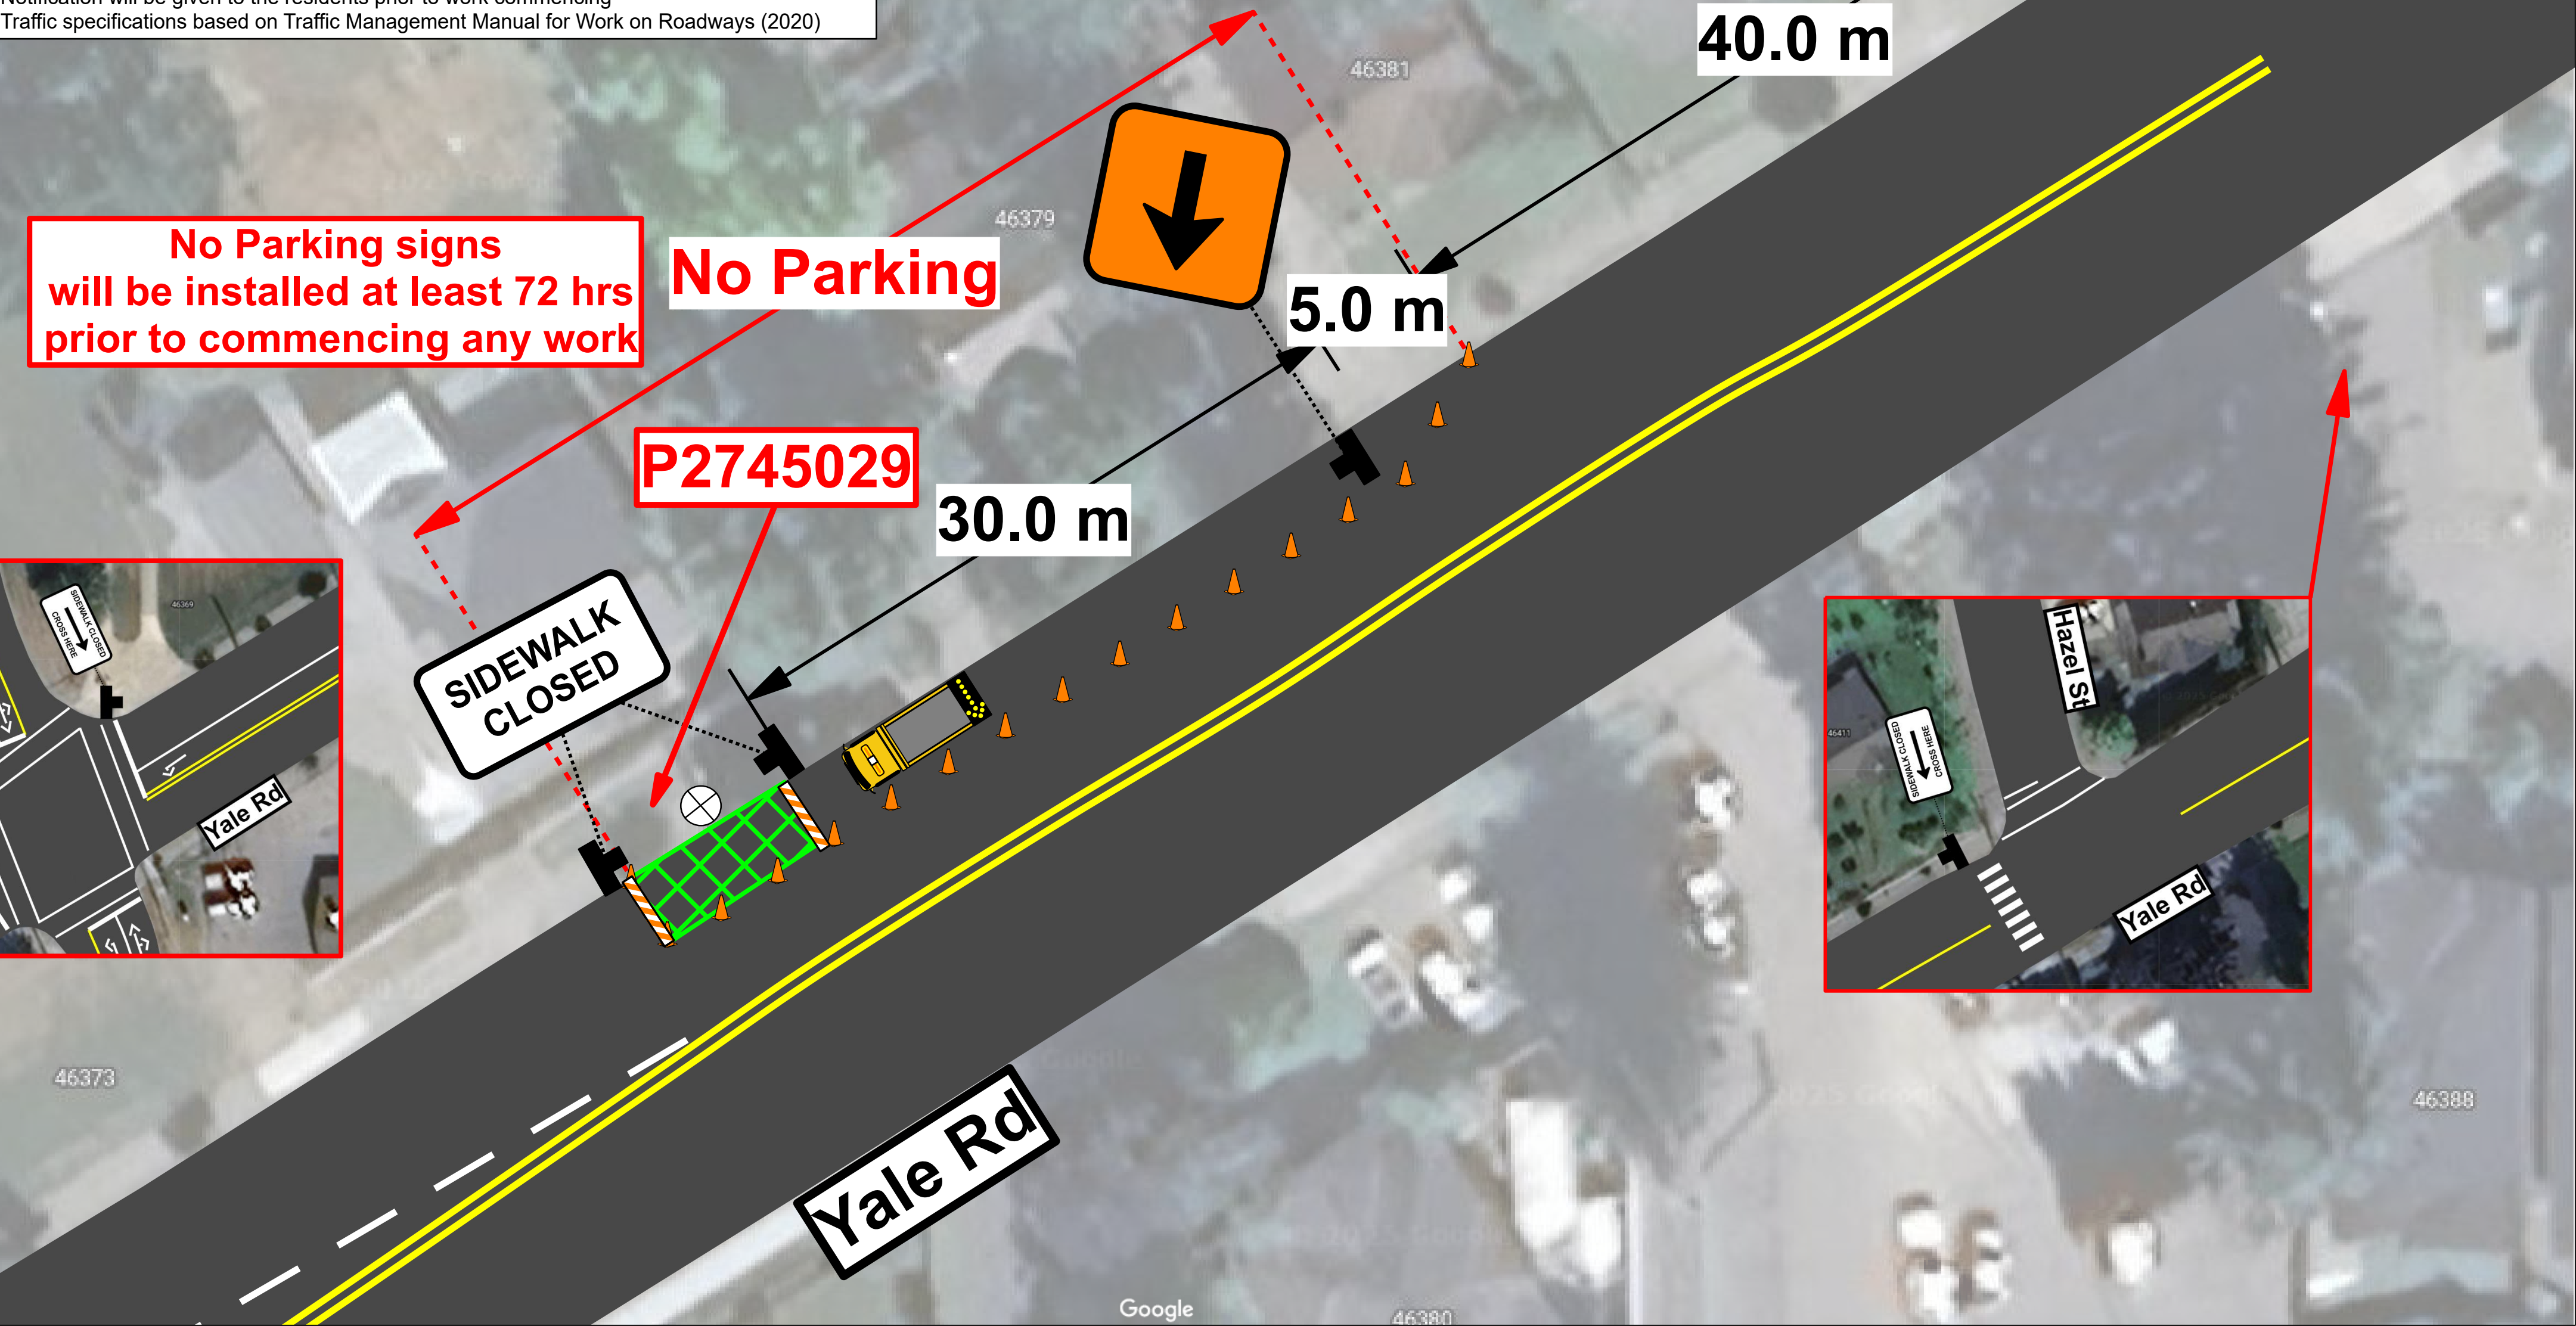

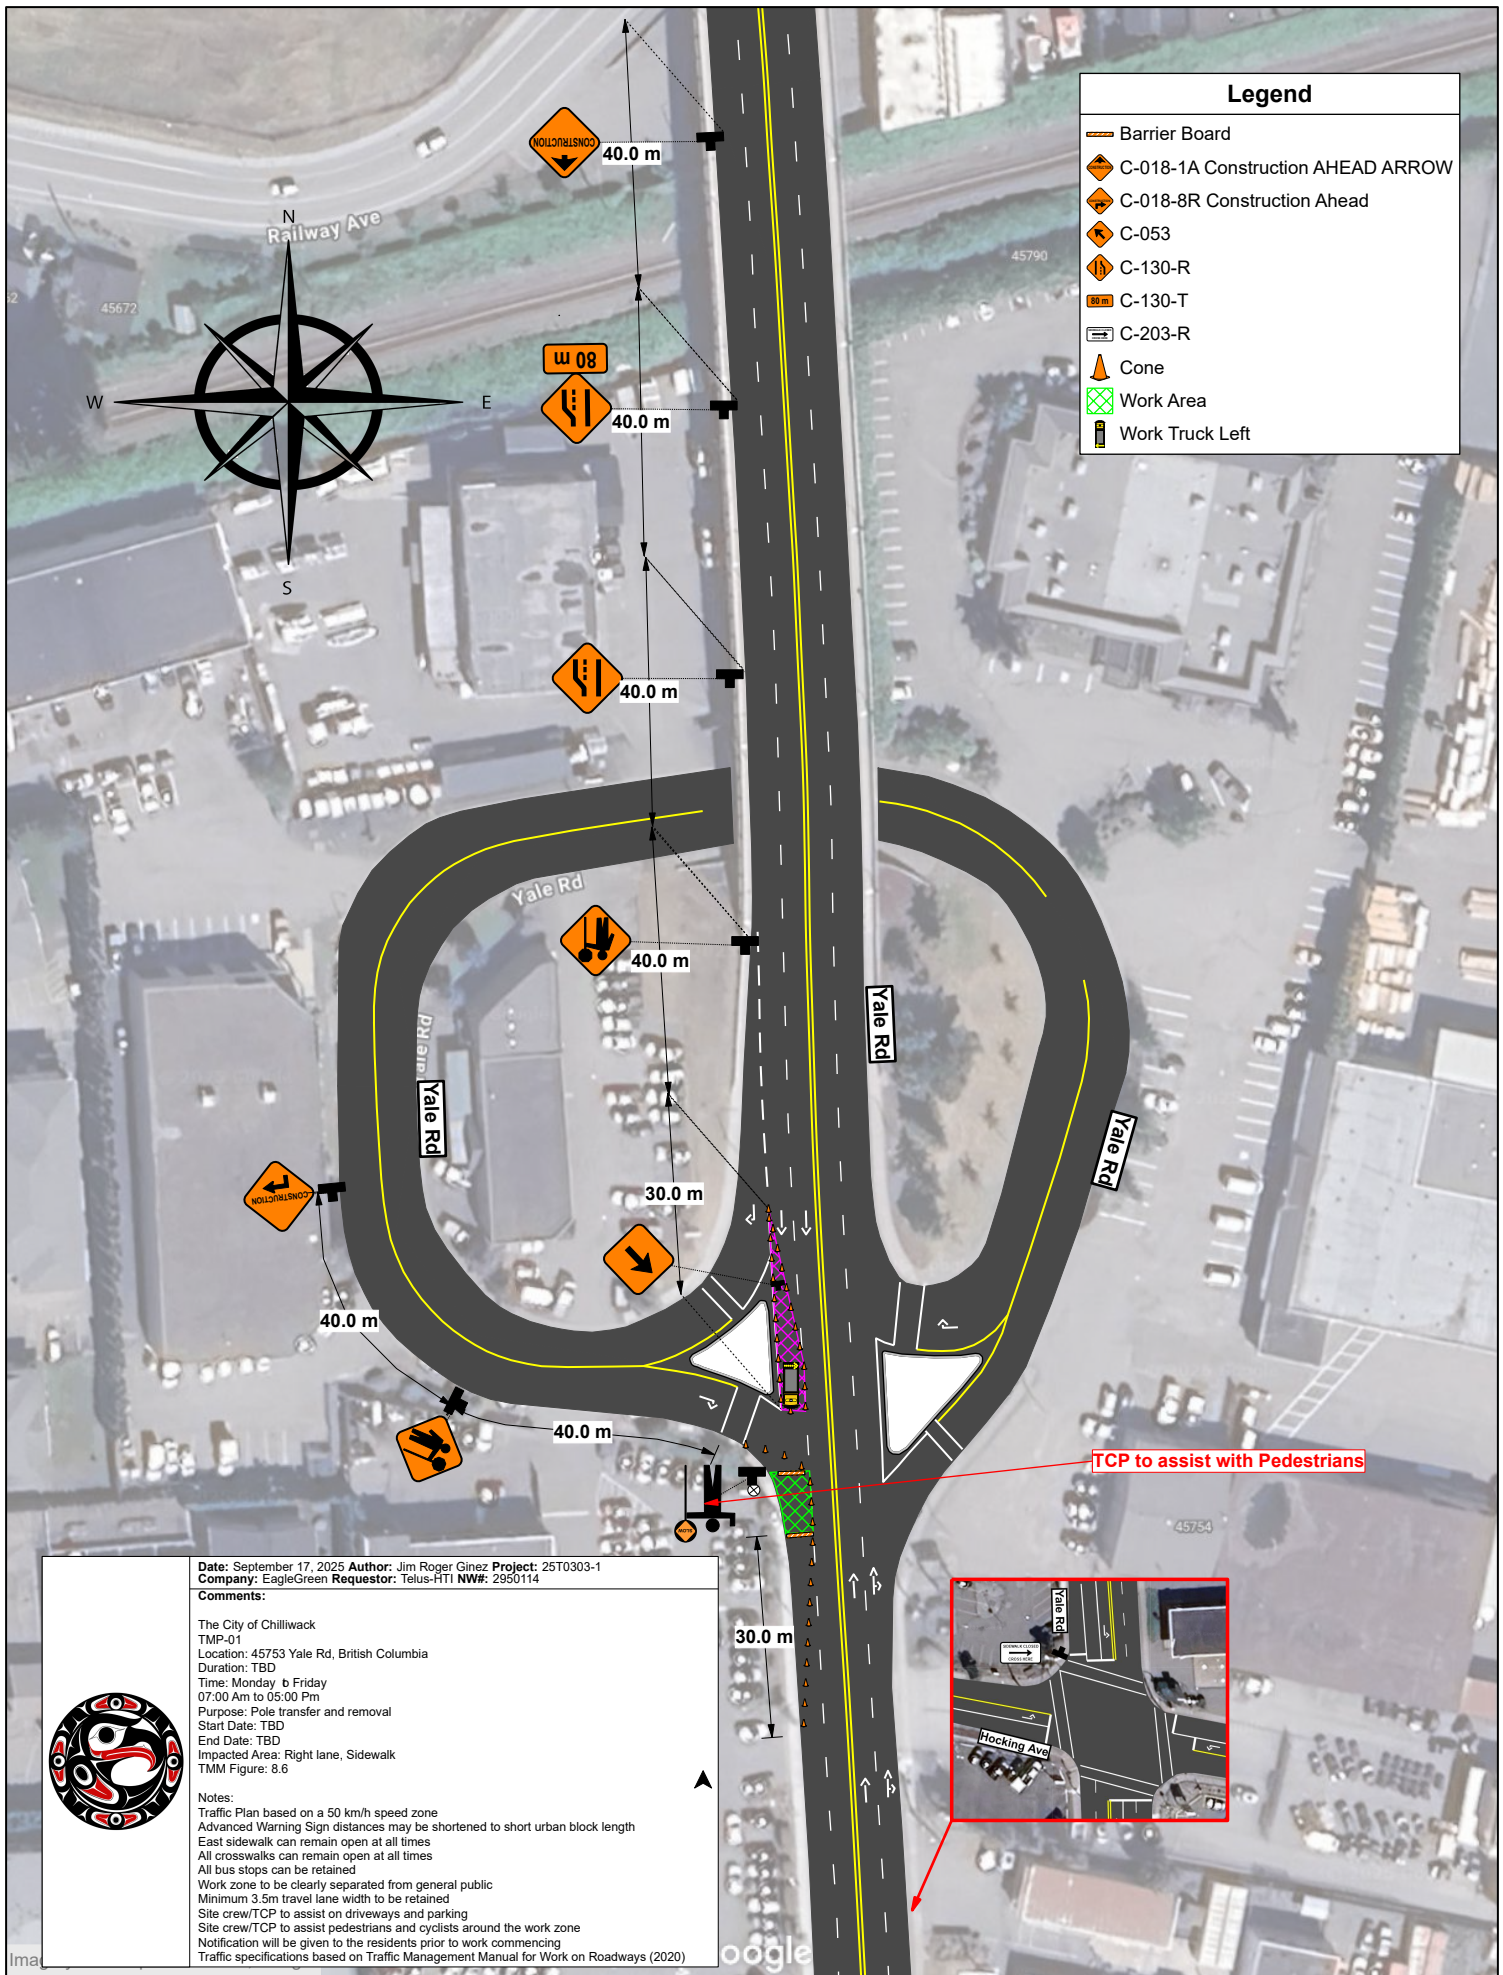

Legend

- Barrier Board
- C-018-1A Construction AHEAD ARROW
- C-018-8R Construction Ahead
- C-053
- C-130-R
- C-130-T
- C-203-R
- Cone
- Work Area
- Work Truck Left

Date: September 17, 2025 **Author:** Jim Roger Ginez **Project:** 25T0303-1
Company: EagleGreen **Requestor:** Telus-HT1 NW#: 2950114

Comments:

The City of Chilliwack
TMP-01
Location: 45753 Yale Rd, British Columbia
Duration: TBD
Time: Monday to Friday
07:00 Am to 05:00 Pm
Purpose: Pole transfer and removal
Start Date: TBD
End Date: TBD
Impacted Area: Right lane, Sidewalk
TMM Figure: 8.6

Notes:
Traffic Plan based on a 50 km/h speed zone
Advanced Warning Sign distances may be shortened to short urban block length
East sidewalk can remain open at all times
All crosswalks can remain open at all times
All bus stops can be retained
Work zone to be clearly separated from general public
Minimum 3.5m travel lane width to be retained
Site crew/TCP to assist on driveways and parking
Site crew/TCP to assist pedestrians and cyclists around the work zone
Notification will be given to the residents prior to work commencing
Traffic specifications based on Traffic Management Manual for Work on Roadways (2020)

